



515901

515950


516000

516050

297161

297200

297250

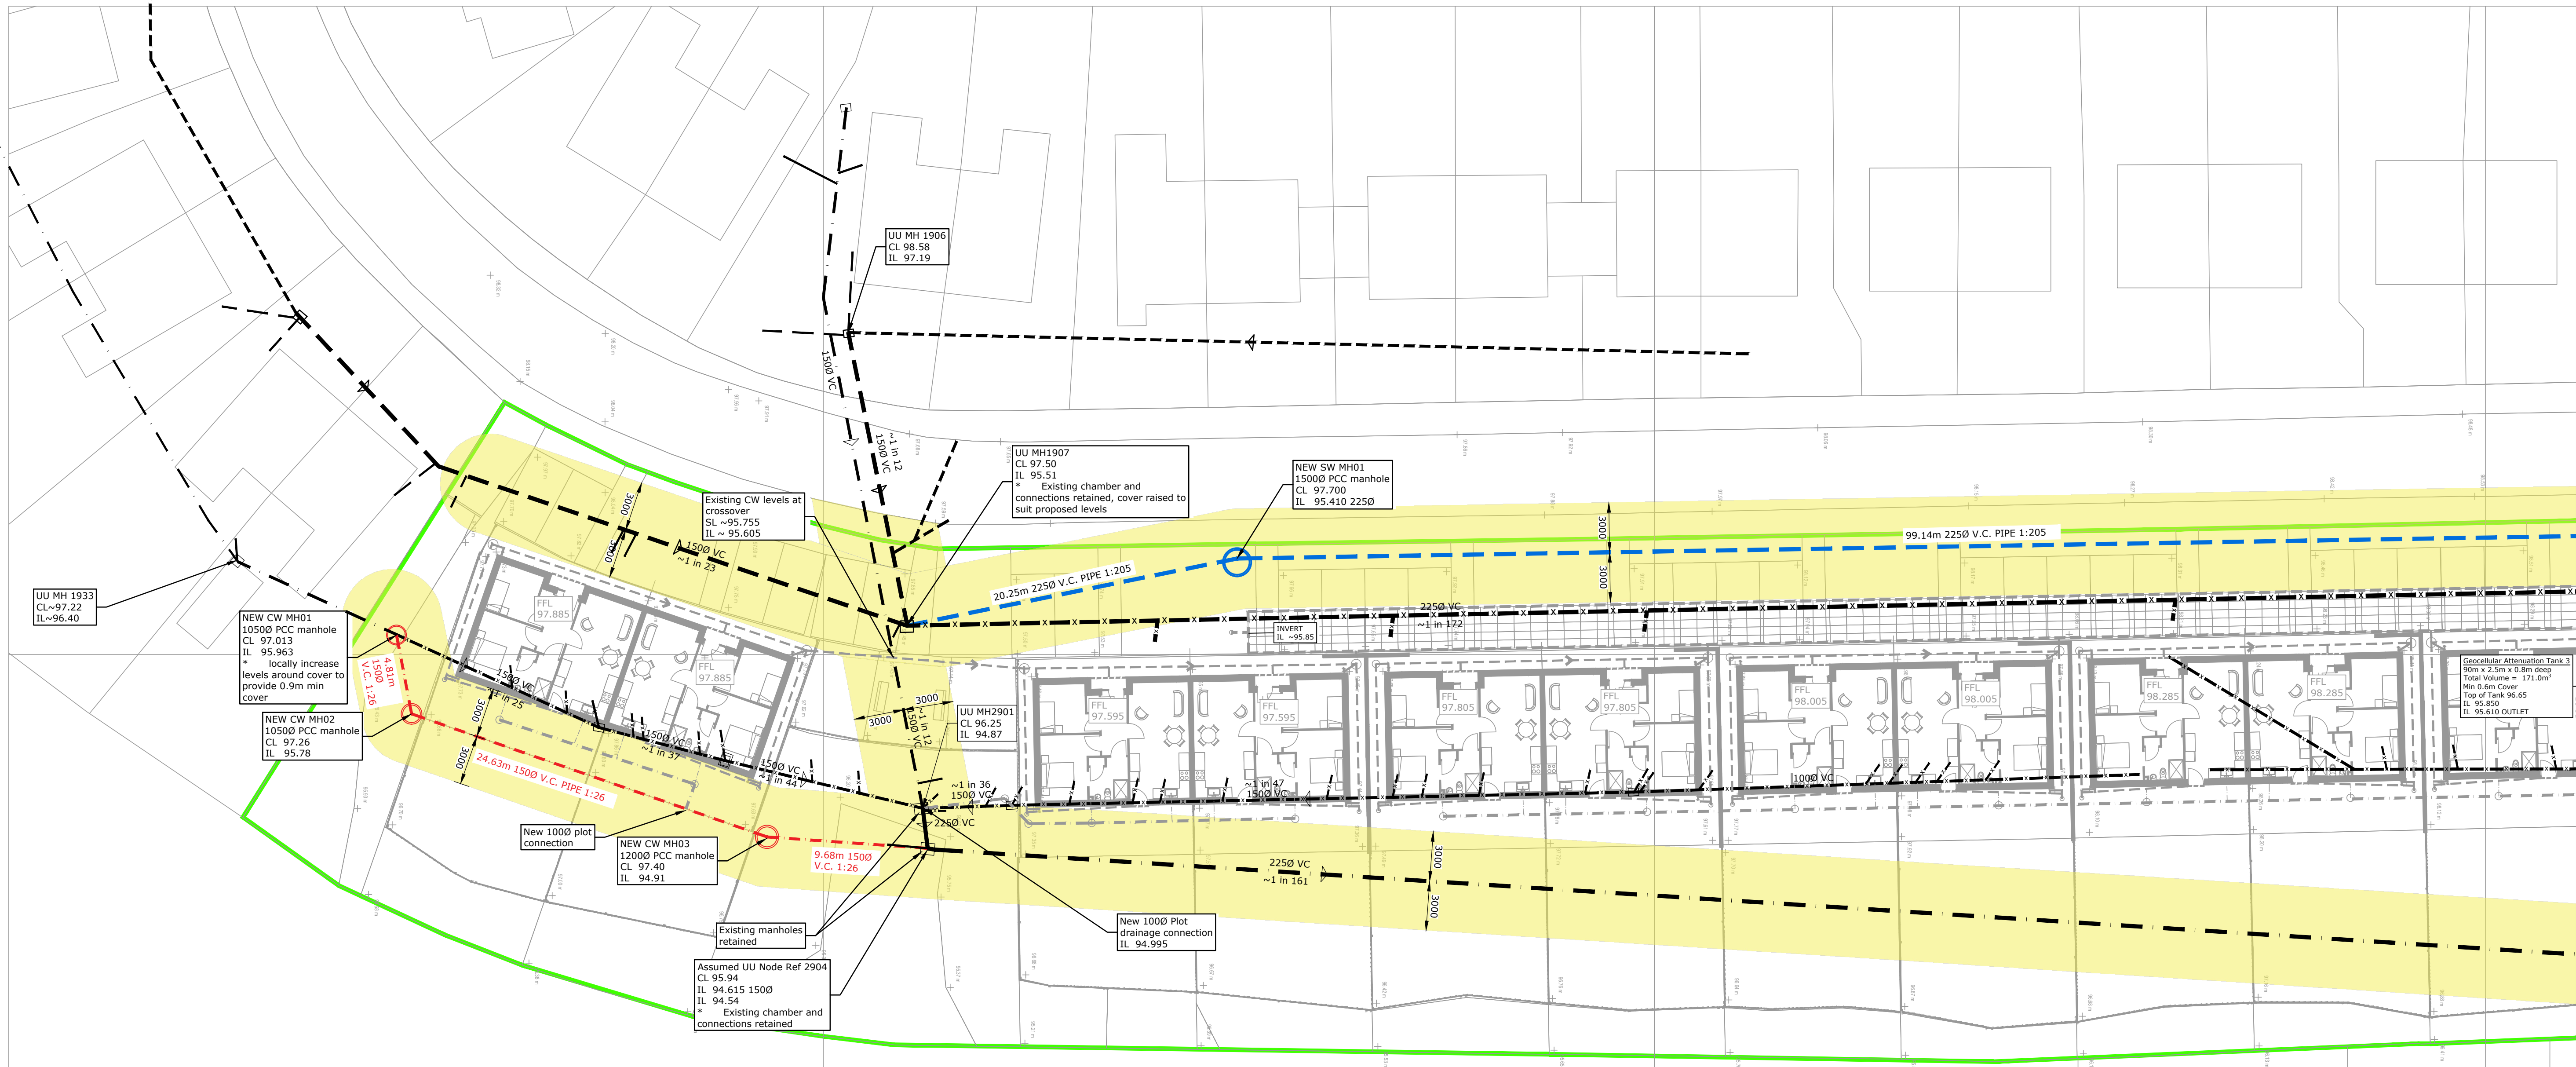

Rev	Description	Date	Revised by	Checked by	Approved

APPROVAL

Do not scale from this drawing

PROPOSED PRIVATE DRAINAGE KEY
(Indicative only - subject to change)

— — — — PROPOSED PRIVATE SURFACE WATER SEWER

— : — : — PROPOSED PRIVATE FOUL WATER SEWER

DRAINAGE KEY - SEWER DIVERSIONS & ABANDONMENTS

		EXISTING PUBLIC COMBINED SEWER
		PROPOSED DIVERSION OF EXISTING PUBLIC COMBINED SEWER
		PROPOSED ABANDONMENT OF EXISTING PUBLIC COMBINED SEWER
		EXISTING PUBLIC SURFACE WATER SEWER
		PROPOSED DIVERSION OF EXISTING PUBLIC SURFACE WATER SEWER
		PROPOSED ABANDONMENT OF EXISTING PUBLIC SURFACE WATER SEWER
		PROPOSED HIGHWAYS DRAINAGE DIVERSION
		6m MIN. WIDE ADOPTED EASEMENT
		SITE BOUNDARY

R G PARKINS

Kendal | 01539 729393 Lancaster | 01524 32548

Client: Thomas Armstrong Ltd
Project: Windermere Rd & Fell View Ave

Drawing Title: S185 Agreement Plan
Windermere Road 1 of 2

Scale @ A1:
1:200

Drawn by: CA

Project No: K39225

BIM No:

First Issue:
23/02/2023

Checked by: _____
TM

Drawing No:
201

Office of Origin:
Kenda

Approved: _____
TM

Rev: