


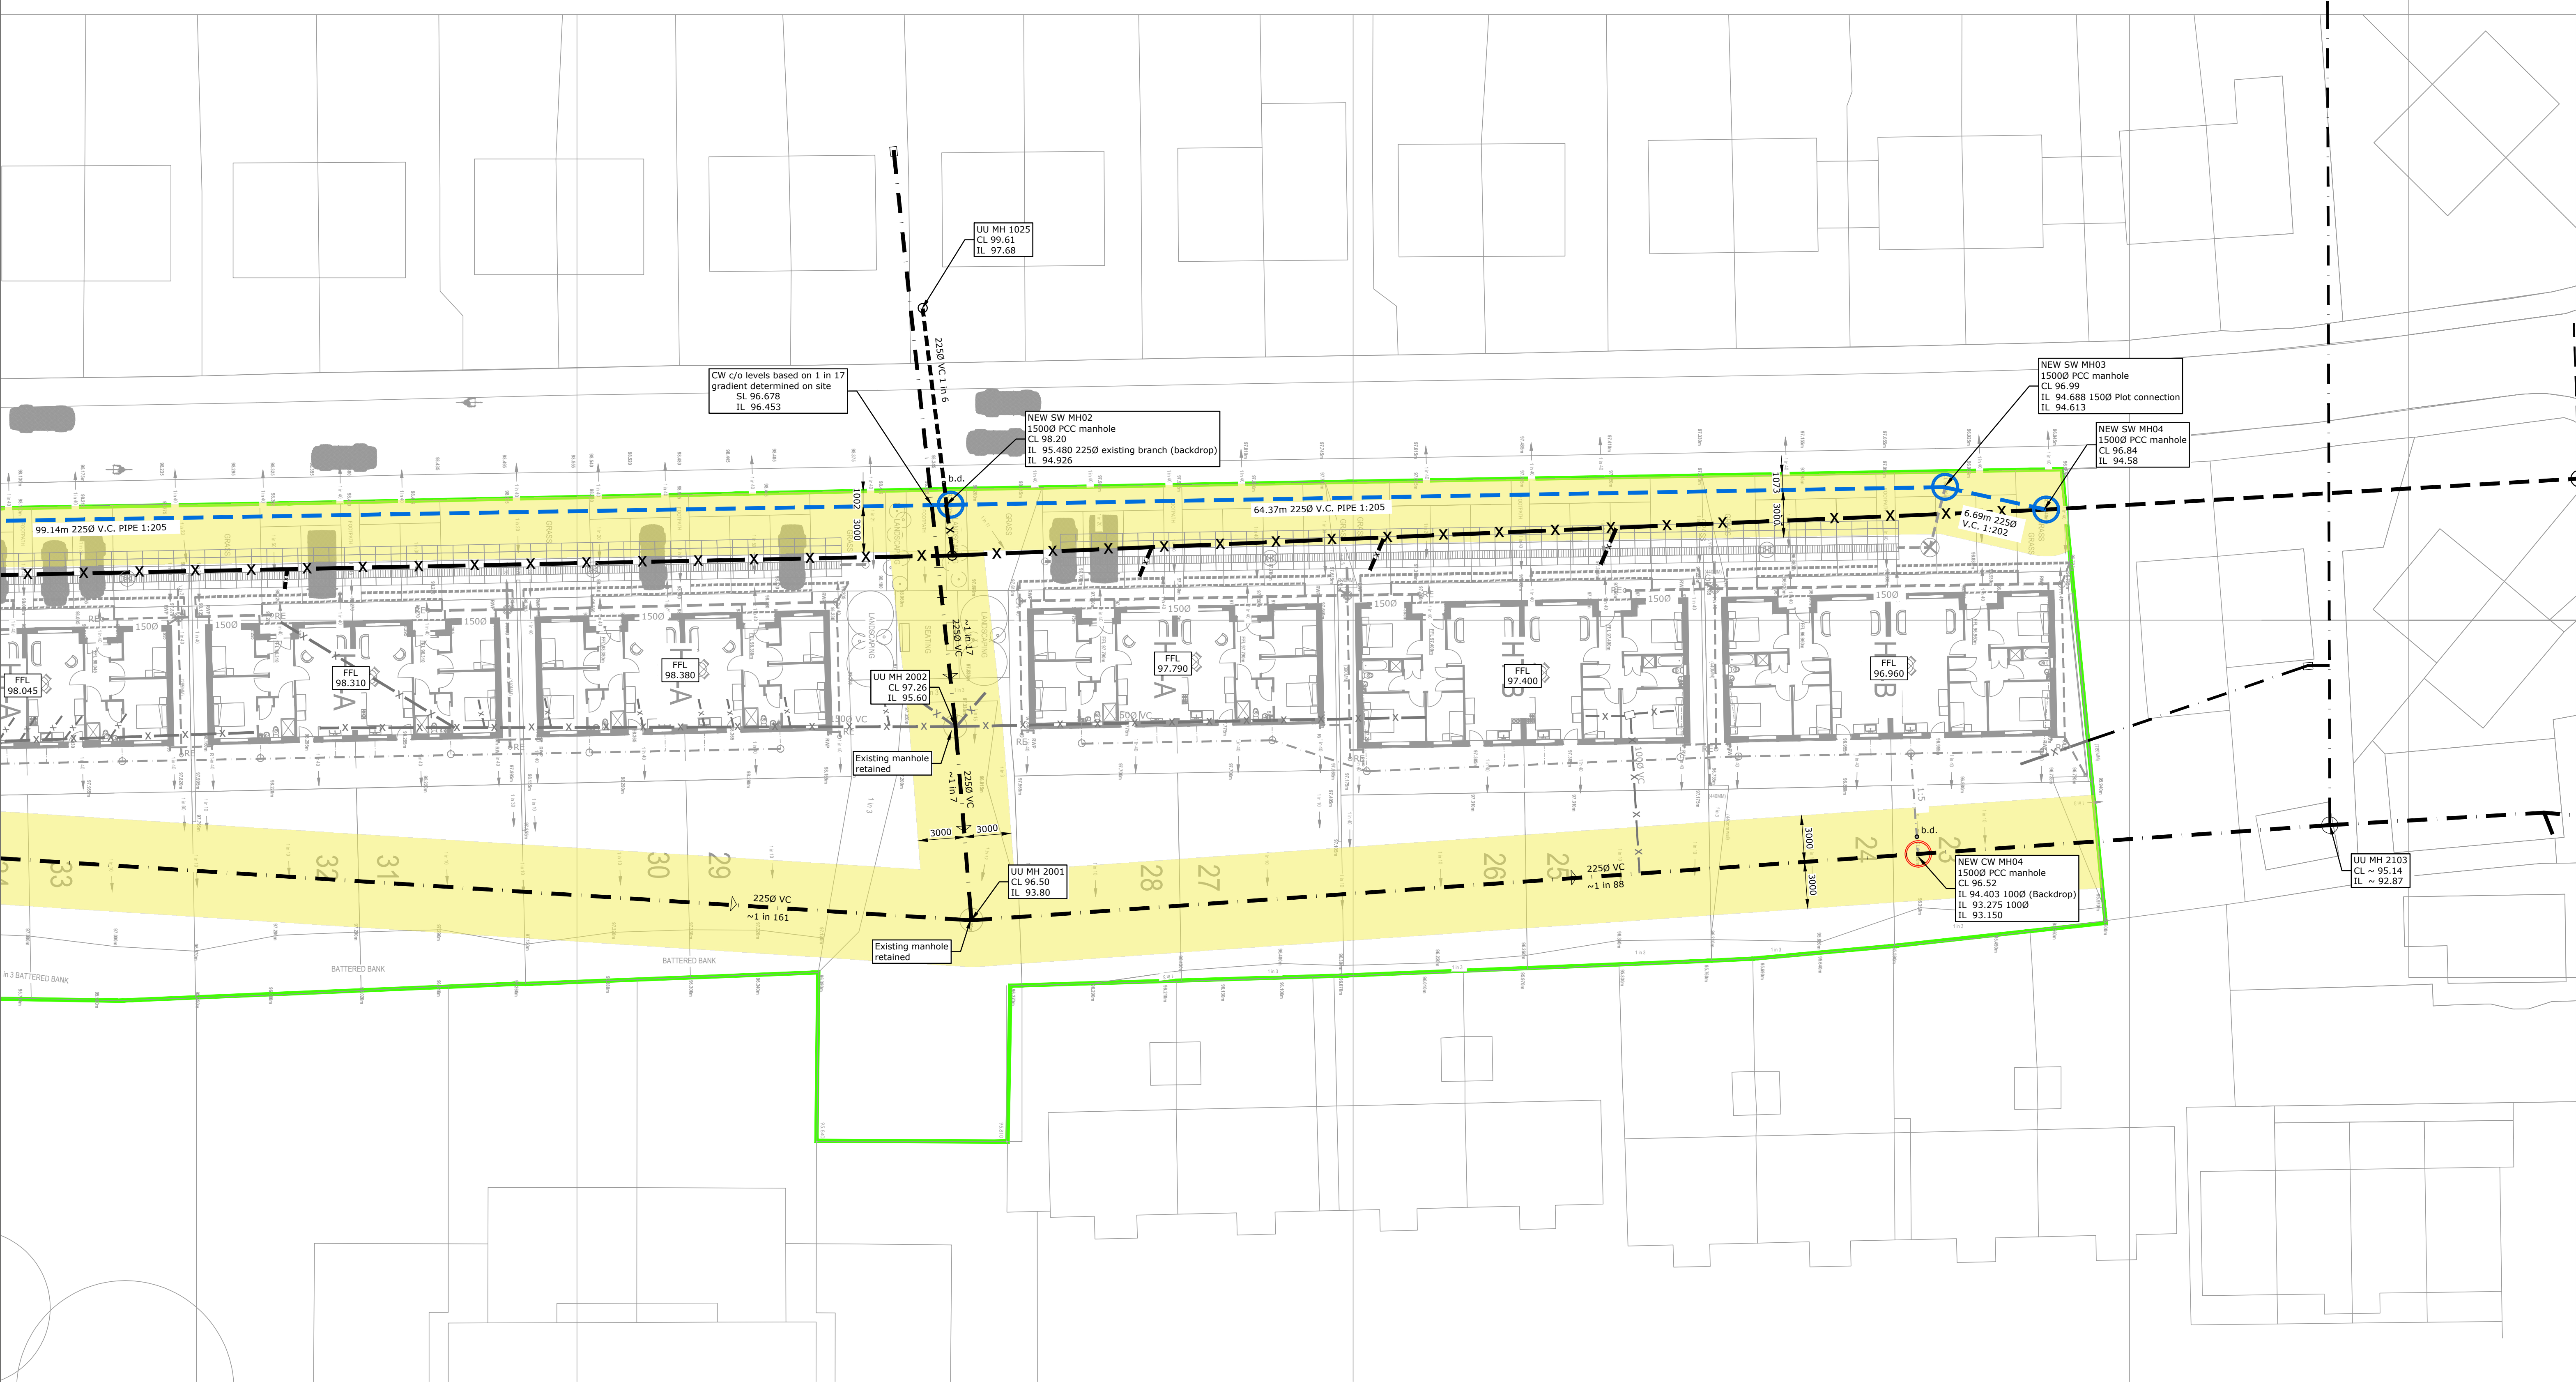

516050

516100

516150



B	Updated following UU comments	13/06/23	CA	TM	TM
A	Updated following UU comments	26/05/23	CA	TM	TM
Rev	Description	Date	Revised by	Checked by	Approved

Issue Purpose: **APPROVAL**

Do not scale from this drawing

PROPOSED PRIVATE DRAINAGE KEY
(Indicative only - subject to change)

- PROPOSED PRIVATE SURFACE WATER SEWER 1500/1000 u.n.o.
- PROPOSED PRIVATE FOUL WATER SEWER 1000 u.n.o.

DRAINAGE KEY - SEWER DIVERSIONS & ABANDONMENTS

- EXISTING PUBLIC COMBINED SEWER
- PROPOSED DIVERSION OF EXISTING PUBLIC COMBINED SEWER
- PROPOSED S185 ABANDONMENT OF EXISTING PUBLIC COMBINED SEWER
- PROPOSED S116 ABANDONMENT OF EXISTING PUBLIC COMBINED SEWER
- EXISTING PUBLIC SURFACE WATER SEWER
- PROPOSED DIVERSION OF EXISTING PUBLIC SURFACE WATER SEWER
- PROPOSED S185 ABANDONMENT OF EXISTING PUBLIC SURFACE WATER SEWER
- PROPOSED HIGHWAYS DRAINAGE DIVERSION
- SITE BOUNDARY
- 6m MIN. WIDE ADOPTED EASEMENT

R G PARKINS

Kendal | 01539 729393 Lancaster | 01524 32548

Client: **Thomas Armstrong Ltd**
Project: **Windermere Rd & Fell View Ave**
Drawing Title: **S185 Agreement Plan
Windermere Road 2 of 2**

Scale @ A1: 1:200	First Issue: 23/02/2023	Office of Origin: Kendal
Drawn by: CA	Checked by: TM	Approved: TM
Project No: K39225	Drawing No: 202	Rev: B

BIM No: