


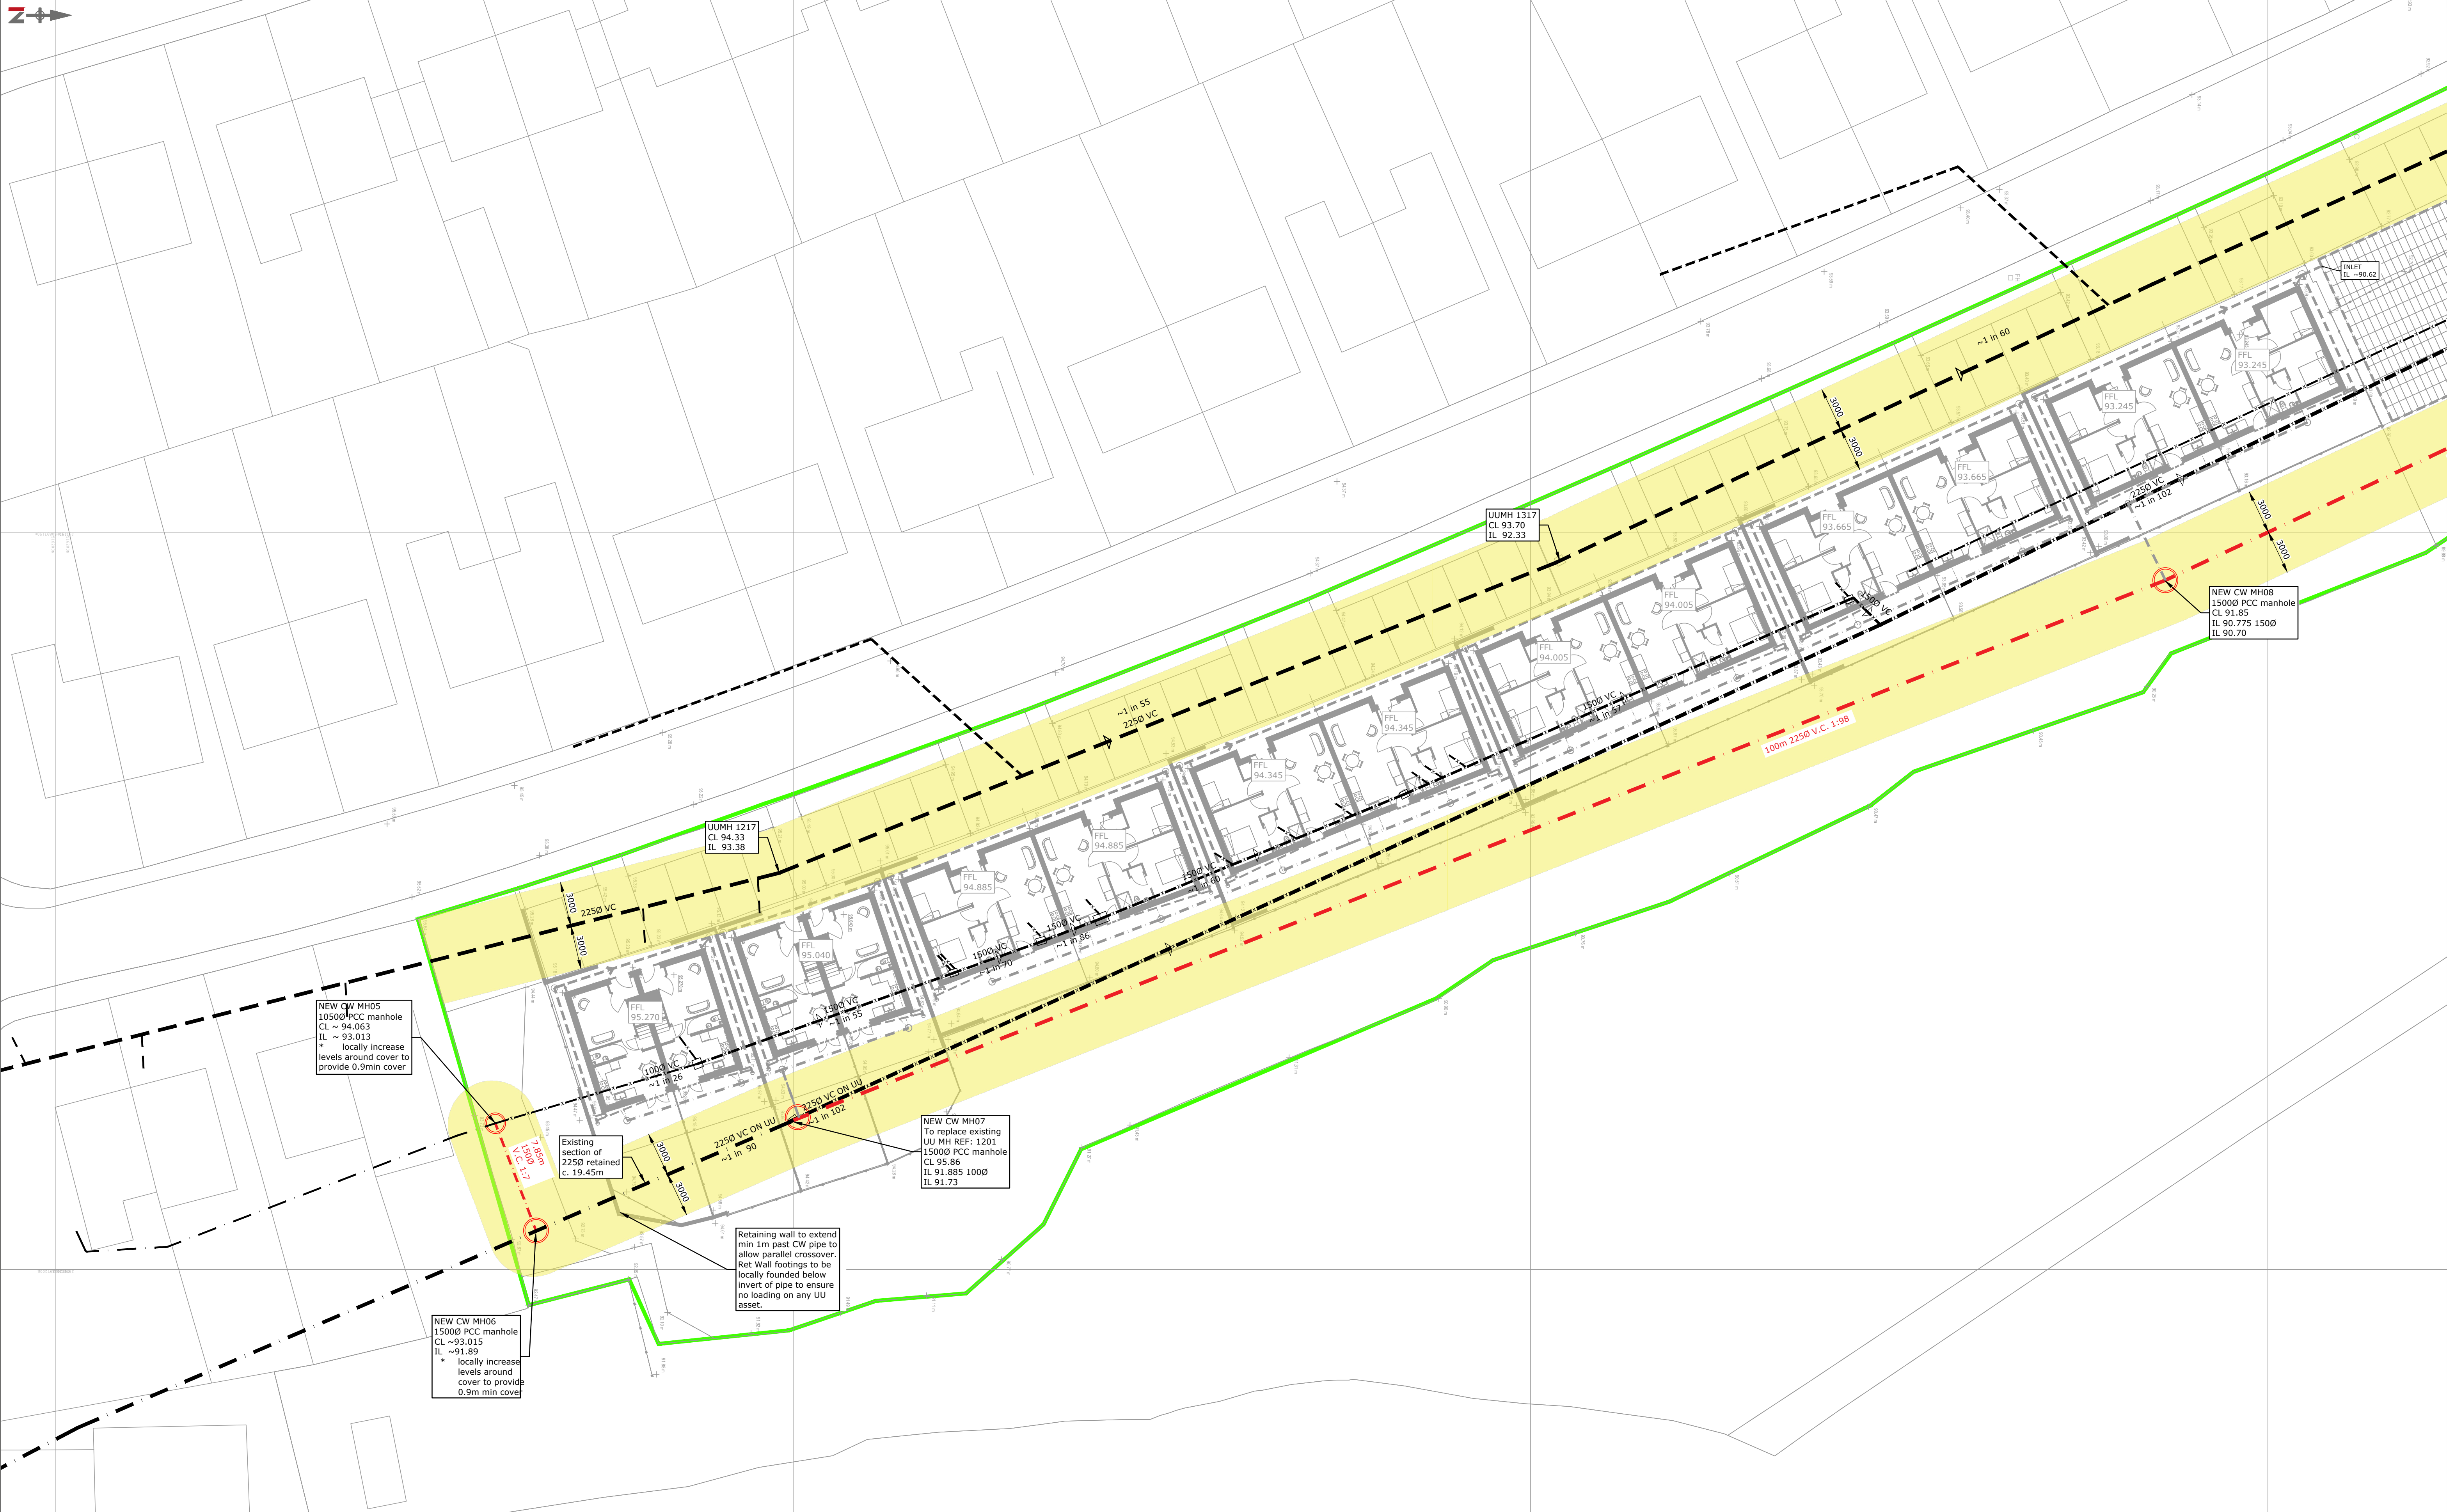

Rev	Description	Date	Revised by	Checked by	Approved

Issue Purpose: **APPROVAL**

APPROVAL

Do not scale from this drawing

DRAINAGE KEY - SEWER DIVERSIONS & ABANDONMENTS

	EXISTING PUBLIC COMBINED SEWER
	PROPOSED DIVERSION OF EXISTING PUBLIC COMBINED SEWER
	PROPOSED ABANDONMENT OF EXISTING PUBLIC COMBINED SEWER
	EXISTING PUBLIC SURFACE WATER SEWER
	PROPOSED DIVERSION OF EXISTING PUBLIC SURFACE WATER SEWER
	PROPOSED ABANDONMENT OF EXISTING PUBLIC SURFACE WATER SEWER
	PROPOSED HIGHWAYS DRAINAGE DIVERSION
	6m MIN. WIDE ADOPTED EASEMENT
	SITE BOUNDARY

PROPOSED PRIVATE DRAINAGE KEY
(Indicative only - subject to change)

— — — PROPOSED PRIVATE SURFACE WATER SEWER
— : — : — PROPOSED PRIVATE FOUL WATER SEWER

R G PARKINS

Kendal | 01539 729393 Lancaster | 01524 32548

Client: Thomas Armstrong Ltd

Project: Windermere Rd & Fell View Ave

Drawing Title: S185 Agreement Plan

Fell View Avenue 1 of 2

Scale @ A1:	First Issue:	Office of Origin:
1:200	22/02/22	Kendal

1.200	23/02/23	Rental
Duration: 1 day	Checked by:	Approved by:

Drawn by:	Checked by:	Approved:
CA	TM	TM

Project No:	Drawing No:	Rev:
-------------	-------------	------

K39225	204	
--------	-----	--

BIM N°: