


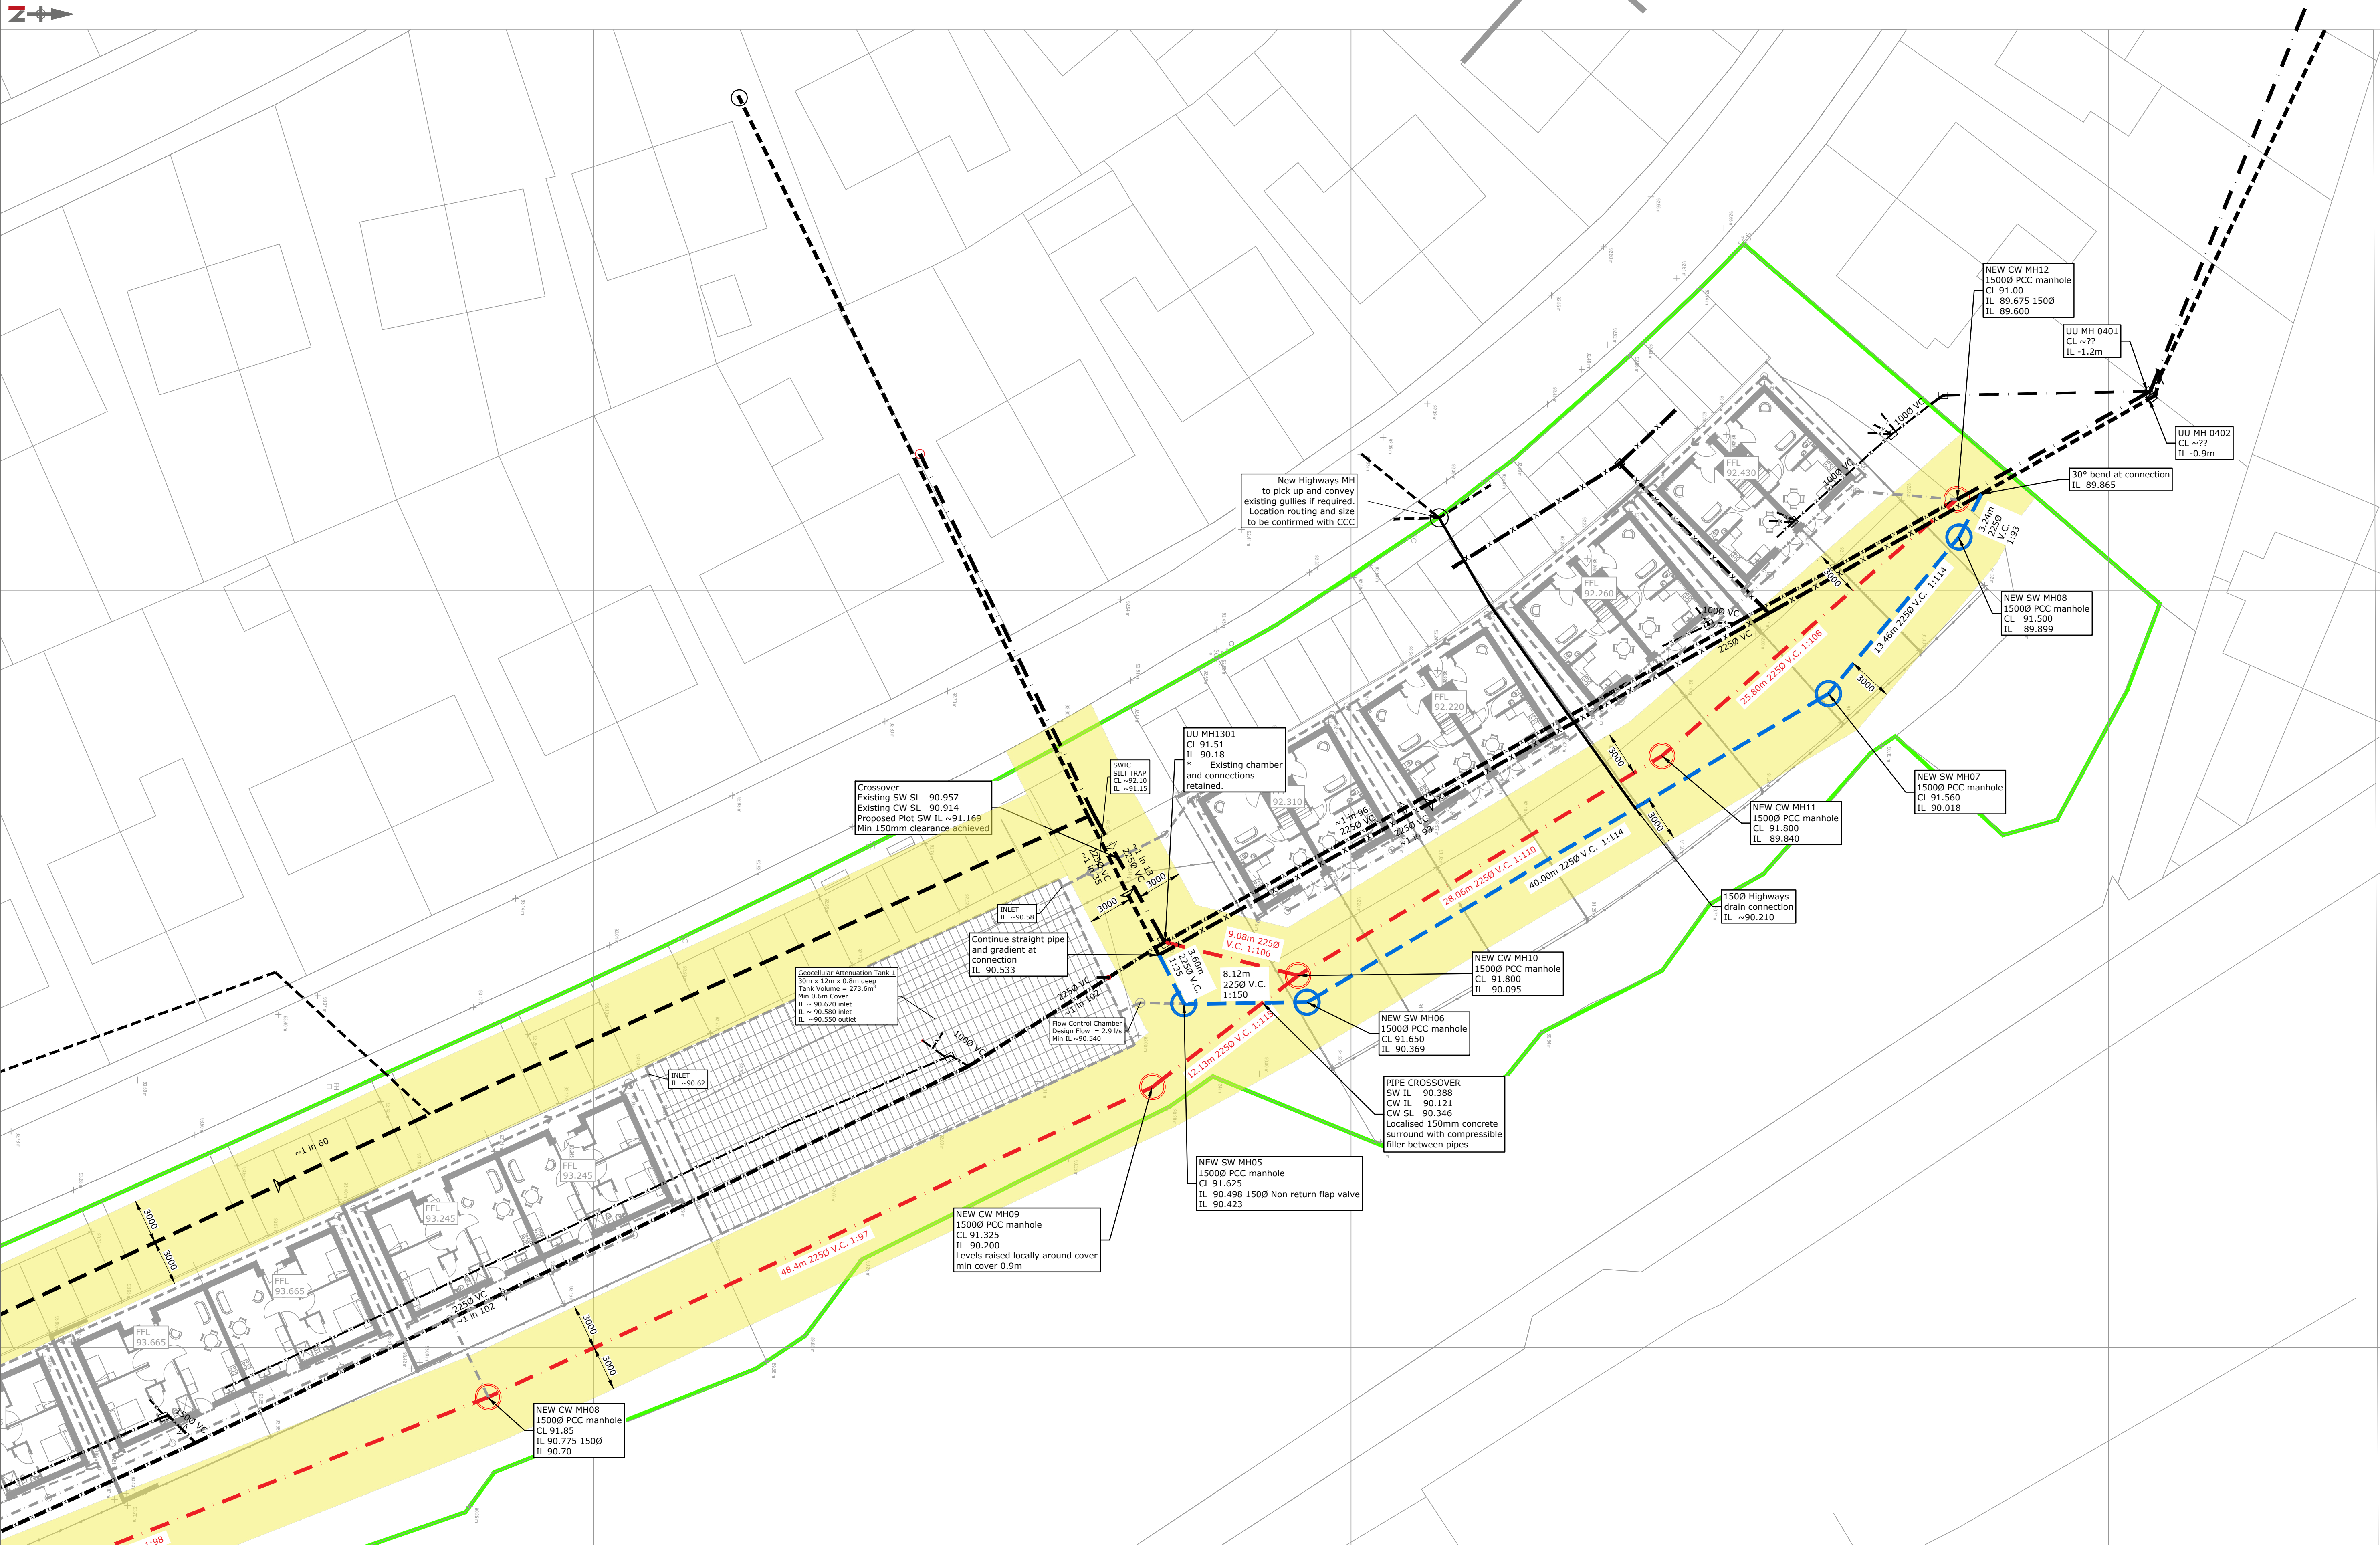

297063

297100

297150



Rev	Description	Date	Revised by	Checked by	Approved
Issue Purpose: APPROVAL					
Do not scale from this drawing					

PROPOSED PRIVATE DRAINAGE KEY (Indicative only - subject to change)	
---	PROPOSED PRIVATE SURFACE WATER SEWER
- - -	PROPOSED PRIVATE FOUL WATER SEWER

DRAINAGE KEY - SEWER DIVERSIONS & ABANDONMENTS	
---	EXISTING PUBLIC COMBINED SEWER
- - -	PROPOSED DIVERSION OF EXISTING PUBLIC COMBINED SEWER
---	PROPOSED ABANDONMENT OF EXISTING PUBLIC COMBINED SEWER
---	EXISTING PUBLIC SURFACE WATER SEWER
---	PROPOSED DIVERSION OF EXISTING PUBLIC SURFACE WATER SEWER
---	PROPOSED ABANDONMENT OF EXISTING PUBLIC SURFACE WATER SEWER
---	PROPOSED HIGHWAYS DRAINAGE DIVERSION
---	6m MIN. WIDE ADOPTED EASEMENT
---	SITE BOUNDARY

R G PARKINS

Kendal | 01539 729393 Lancaster | 01524 32548

Client: **Thomas Armstrong Ltd**
Project: **Windermere Rd & Fell View Ave**
Drawing Title: **S185 Agreement Plan
Fell View Avenue 2 of 2**

Scale @ A1: 1:200	First Issue: 23/02/23	Office of Origin: Kendal
Drawn by: CA	Checked by: TM	Approved: TM
Project No: K39225	Drawing No: 205	Rev:
BIM No:		