


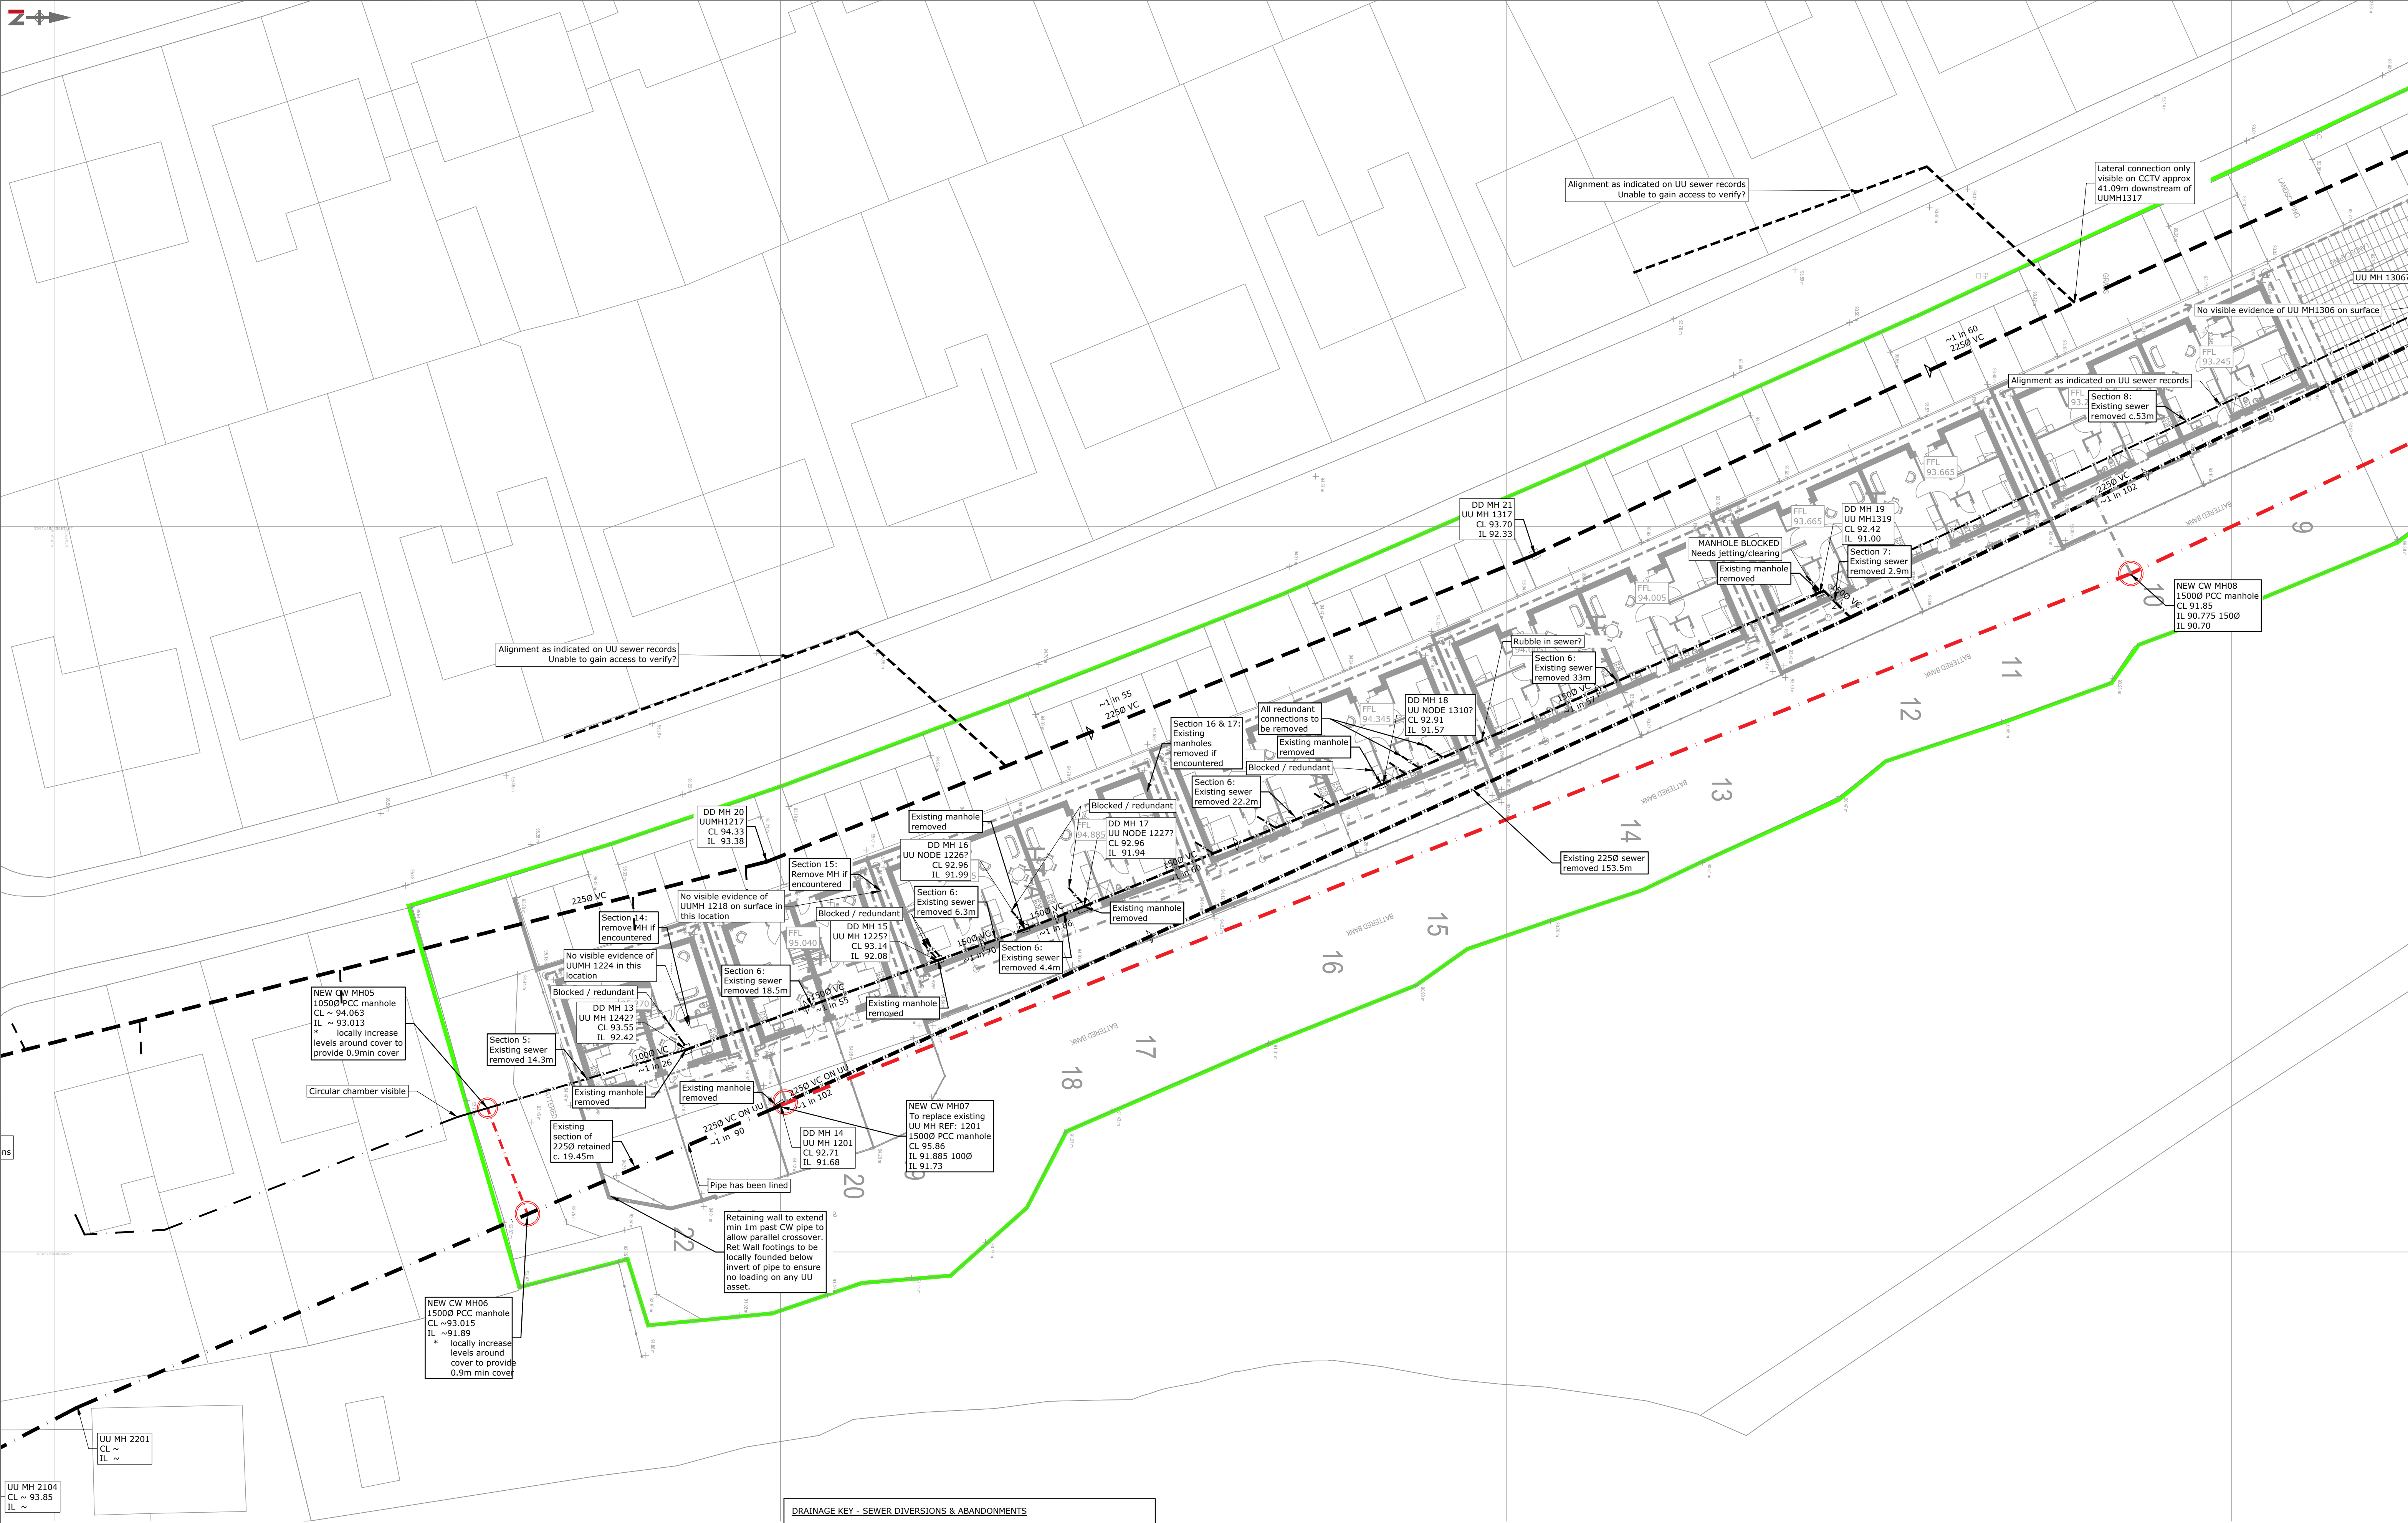

A	Attenuation tanks increased in size to account for 50% climate change	08/11/22	TM	TM	TM
Rev	Description	Date	Revised by	Checked by	Approved
Issue Purpose:					
PLANNING					
Do not scale from this drawing					

PROPOSED PRIVATE DRAINAGE KEY (Indicative only - subject to change)	
---	PROPOSED PRIVATE SURFACE WATER SEWER
- - -	PROPOSED PRIVATE FOUL WATER SEWER

DRAINAGE KEY - SEWER DIVERSIONS & ABANDONMENTS	
---	EXISTING PUBLIC COMBINED SEWER
- - -	PROPOSED DIVERSION OF EXISTING PUBLIC COMBINED SEWER
---	PROPOSED ABANDONMENT OF EXISTING PUBLIC COMBINED SEWER
---	EXISTING PUBLIC SURFACE WATER SEWER
---	PROPOSED DIVERSION OF EXISTING PUBLIC SURFACE WATER SEWER
---	PROPOSED ABANDONMENT OF EXISTING PUBLIC SURFACE WATER SEWER
---	PROPOSED HIGHWAYS DRAINAGE DIVERSION
---	SITE BOUNDARY

R G PARKINS
Kendal | 01539 729393 Lancaster | 01524 32548

Client: Thomas Armstrong Ltd
Project: Windermere Rd & Fell View Ave
Drawing Title: S116 Abandonment Plan
Fell View Avenue 1 of 2

Scale @ A1: 1:200	First Issue: 23/02/23	Office of Origin: Kendal
Drawn by: CA	Checked by: TM	Approved: TM
Project No: K39225	Drawing No: 213	Rev:
BIM No:		