



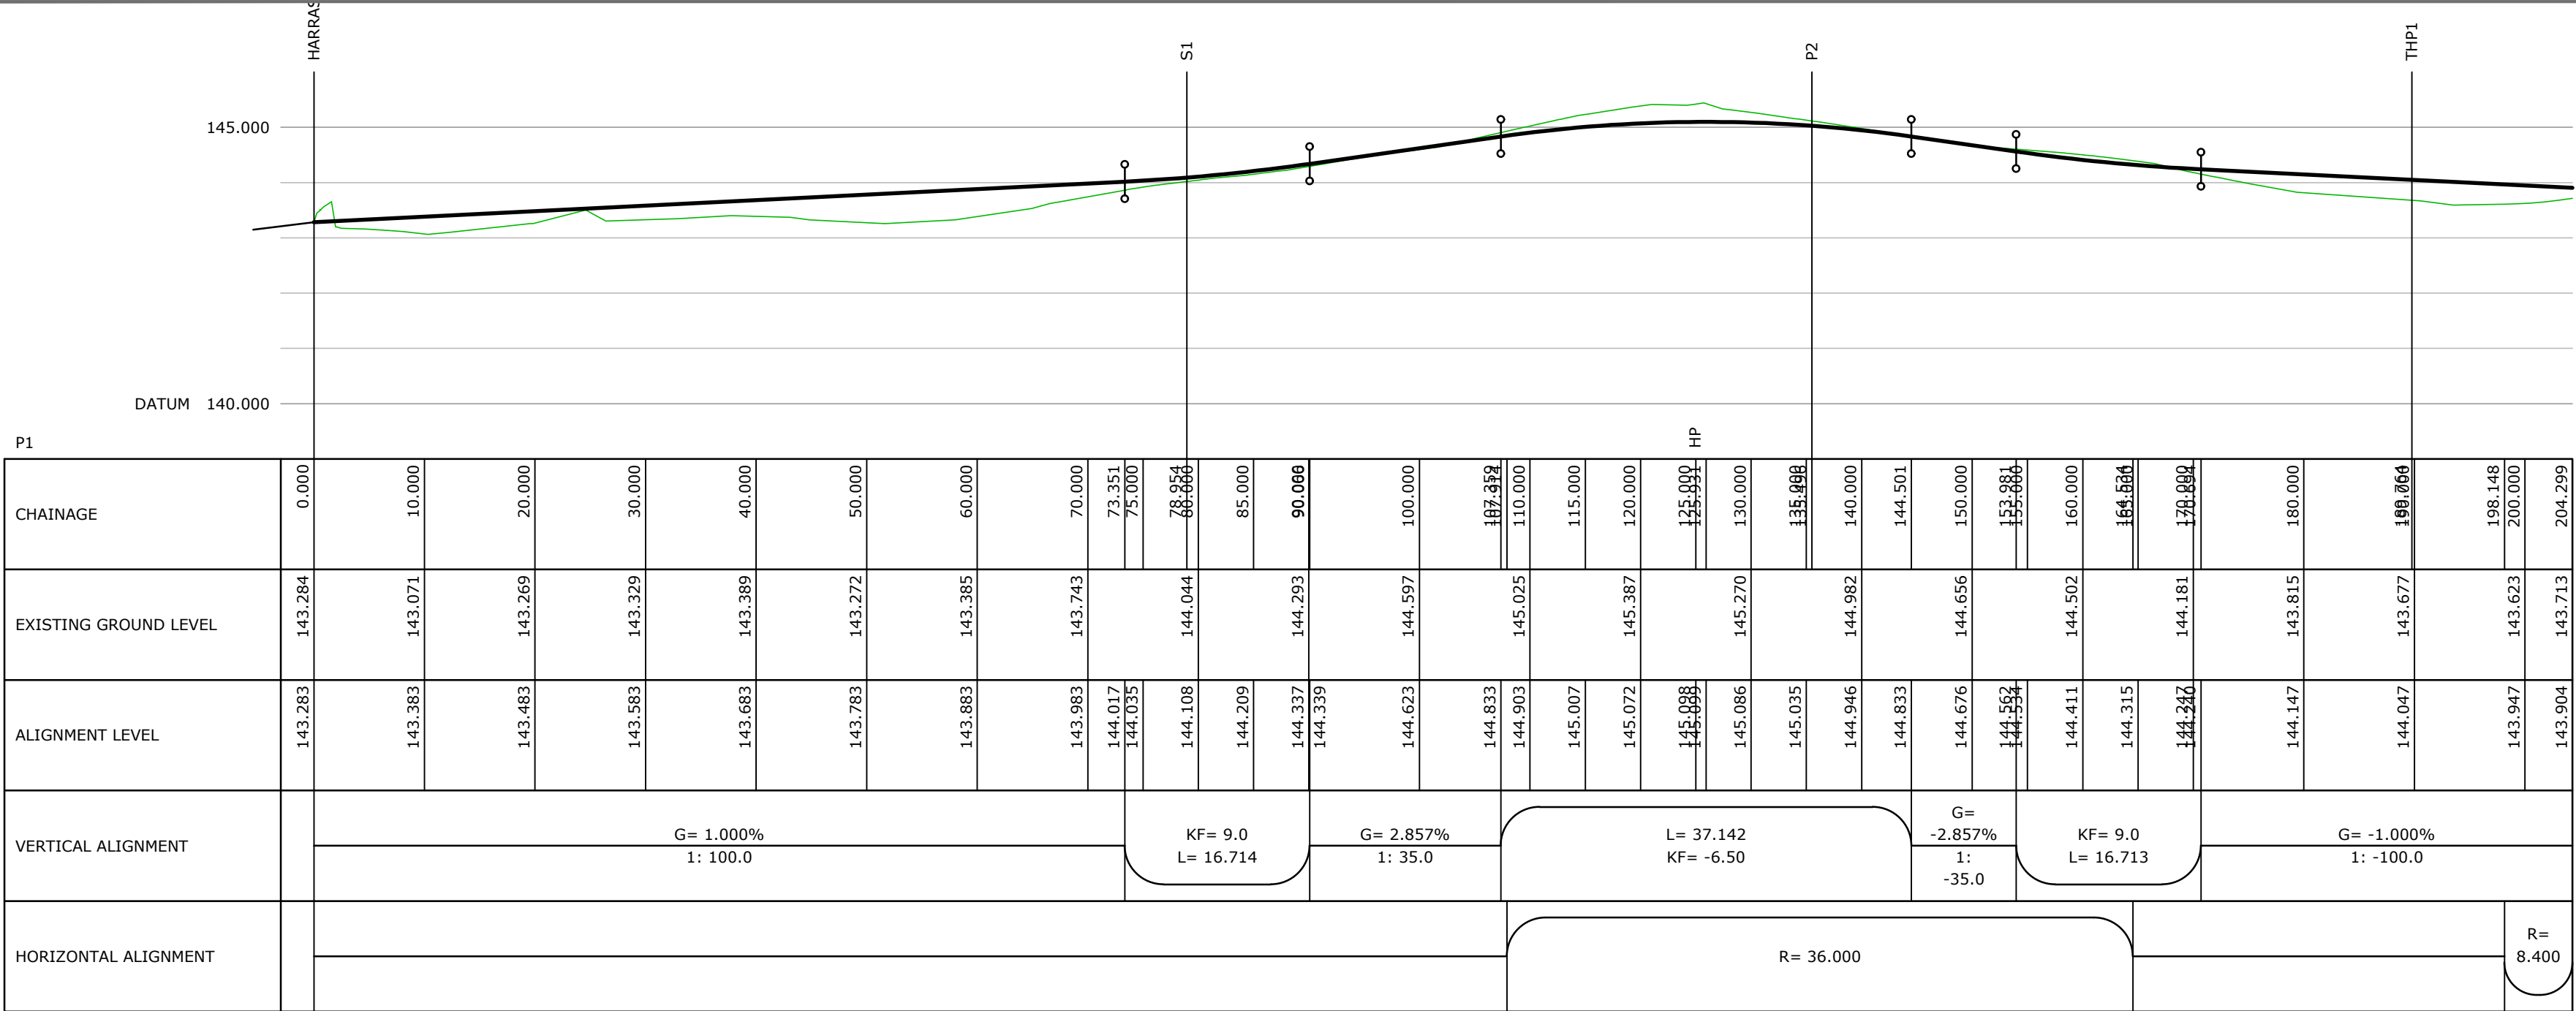


Longitudinal Section Along Primary Road 1

Scale 1:500 Horizontal 1:100 Vertical

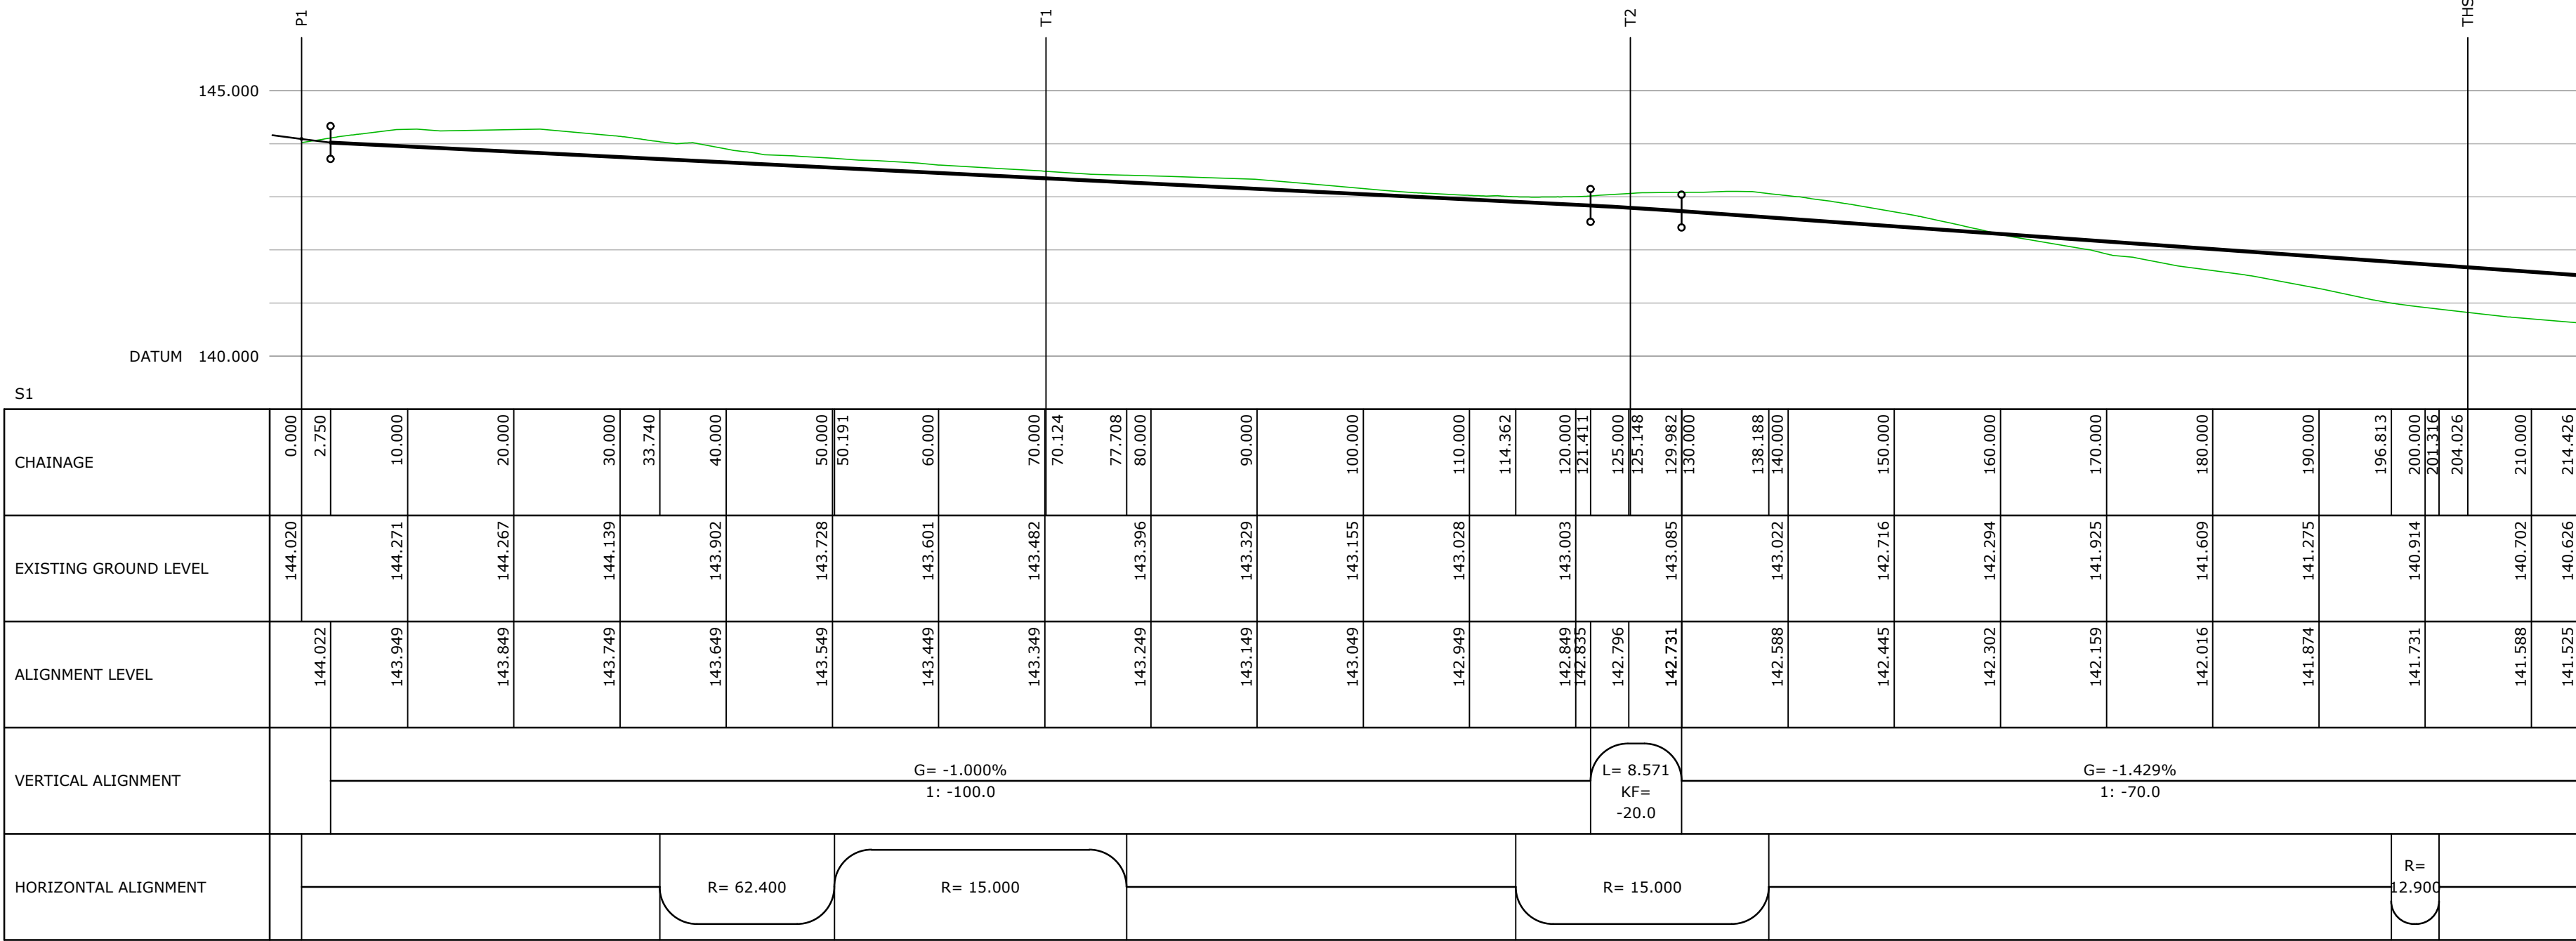


Longitudinal Section Along Secondary Road 1

Scale 1:500 Horizontal 1:100 Vertical

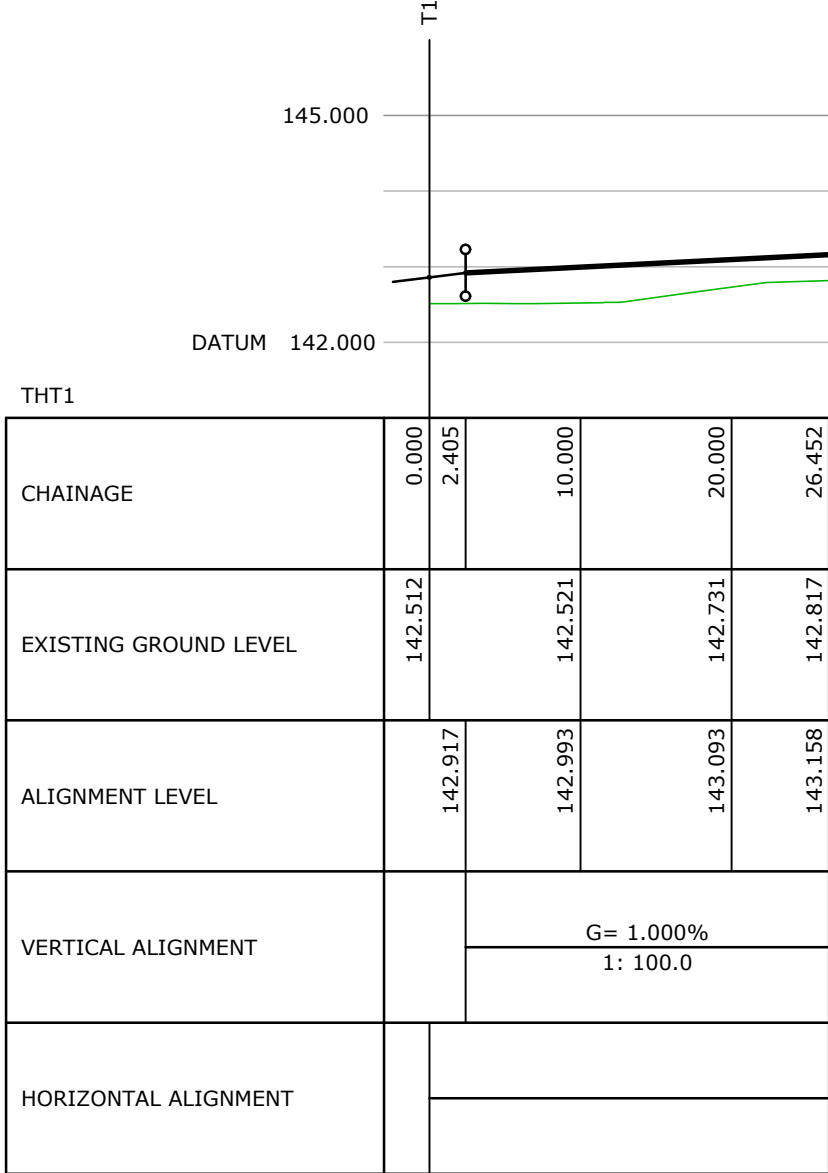


Longitudinal Section Along Turning Head Tertiary Road 1

Scale 1:500 Horizontal 1:100 Vertical

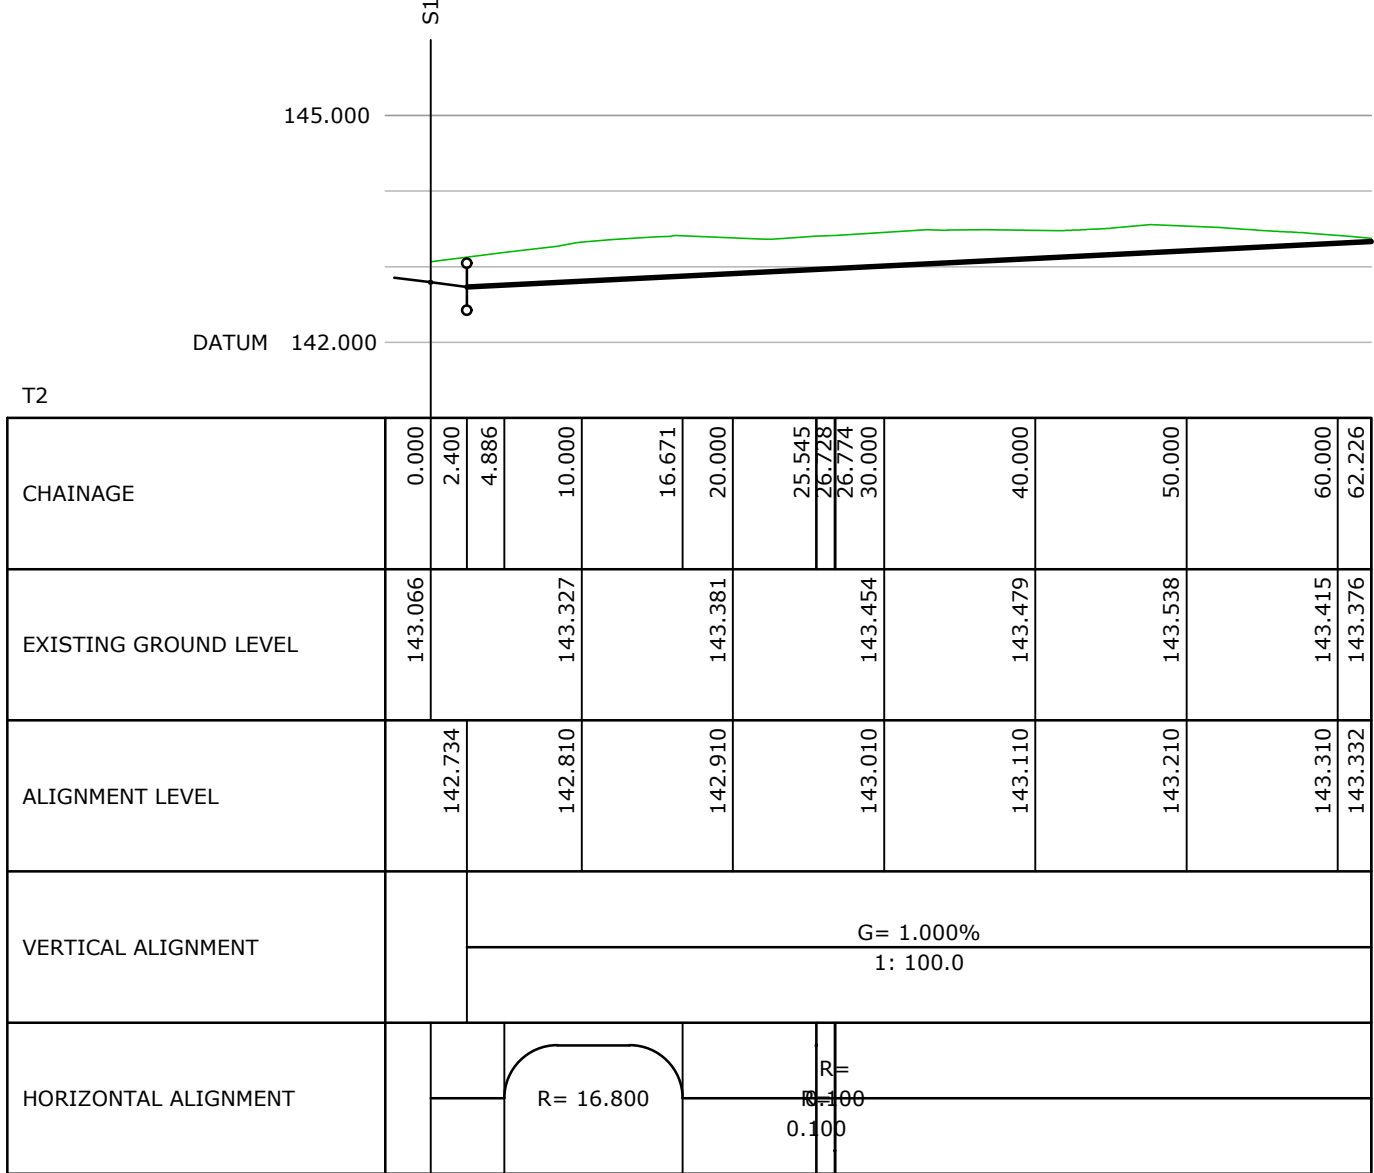


Longitudinal Section Along Tertiary Road 2

Scale 1:500 Horizontal 1:100 Vertical

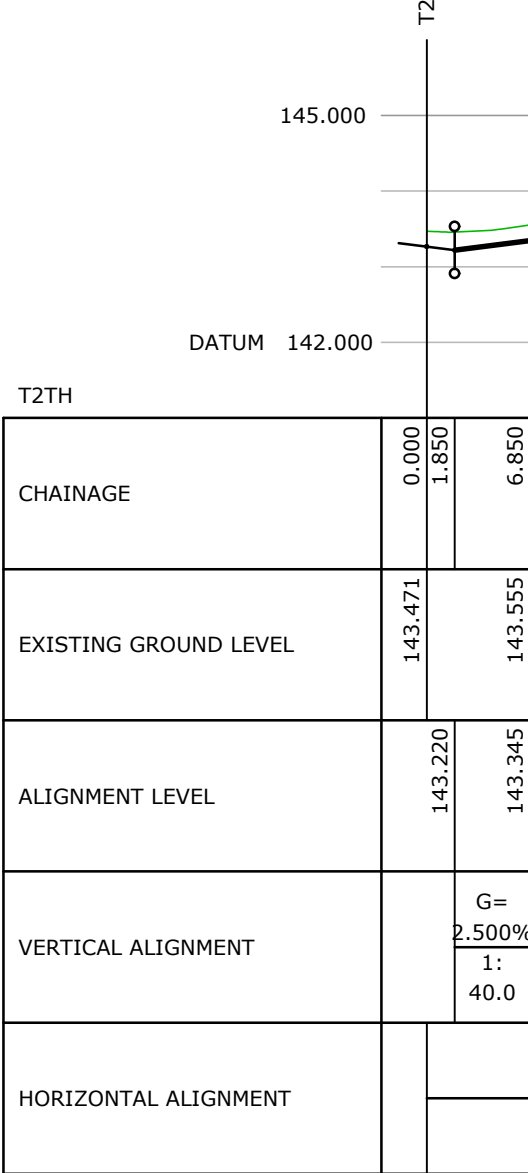


Longitudinal Section Along Turning Head Tertiary Road 2

Scale 1:500 Horizontal 1:100 Vertical

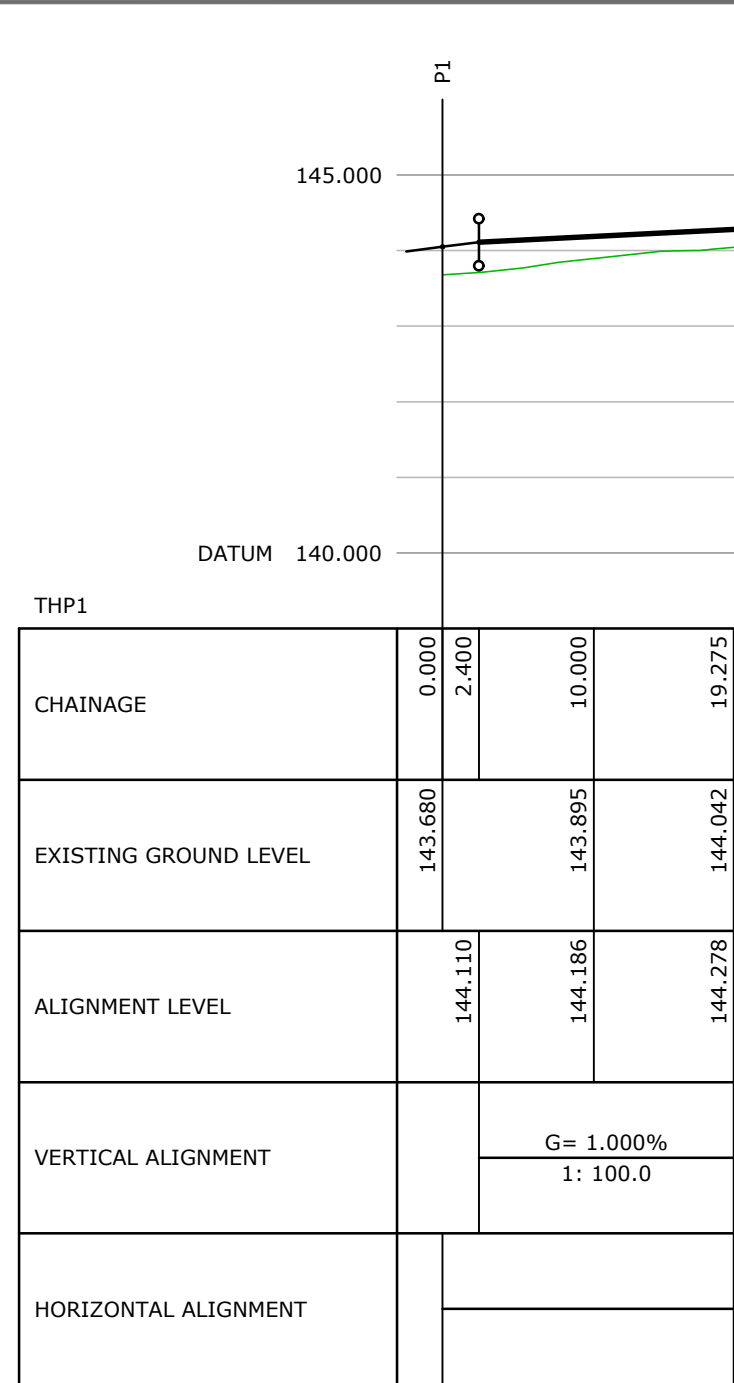


Longitudinal Section Along Turning Head Primary Road 1

Scale 1:500 Horizontal 1:100 Vertical

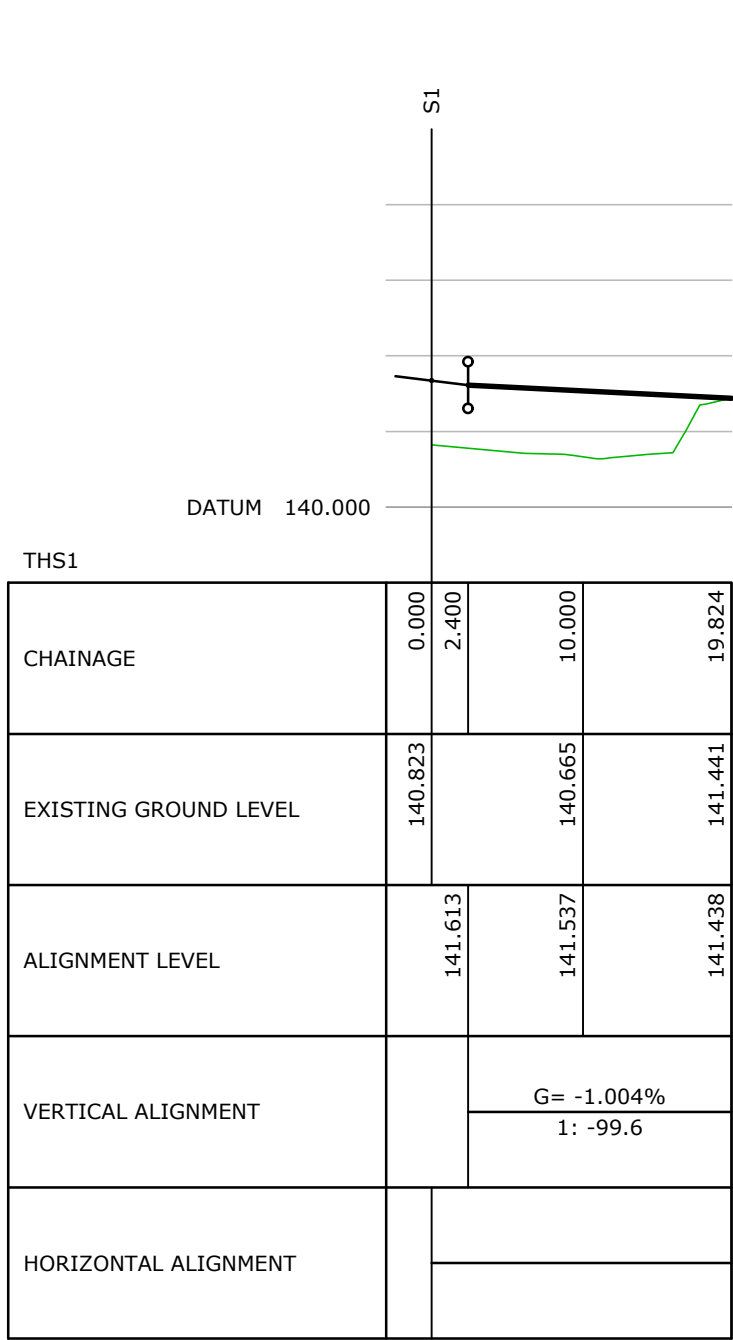


Longitudinal Section Along Turning Head Secondary Road 1

Scale 1:500 Horizontal 1:100 Vertical

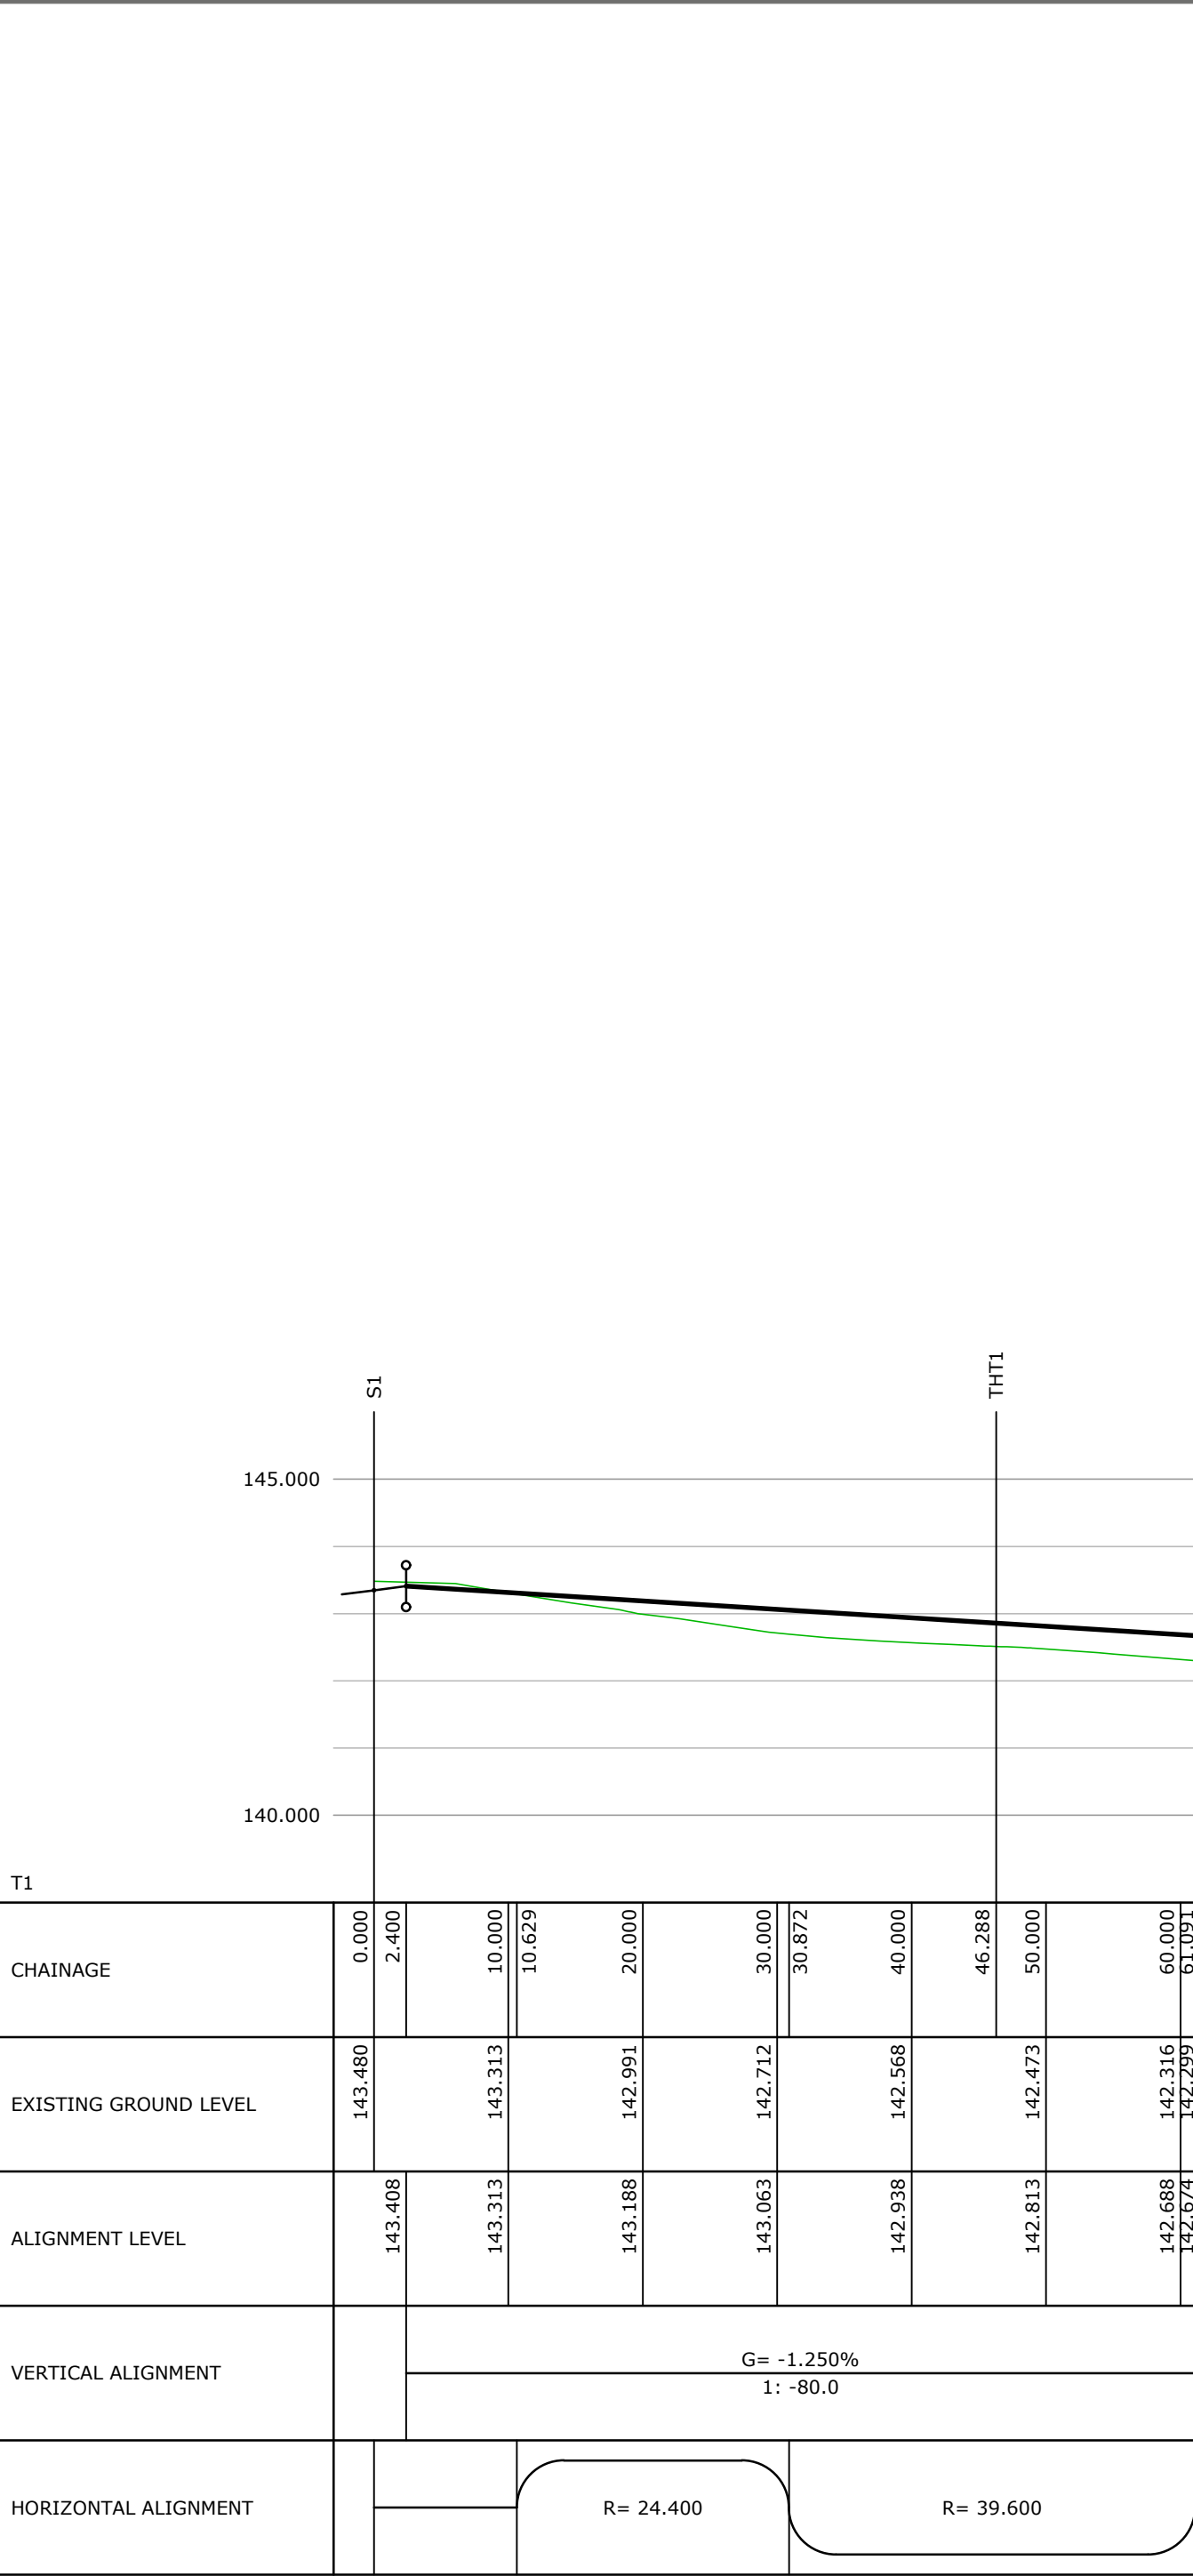

Longitudinal Section Along Tertiary Road 1

Scale 1:500 Horizontal 1:100 Vertical

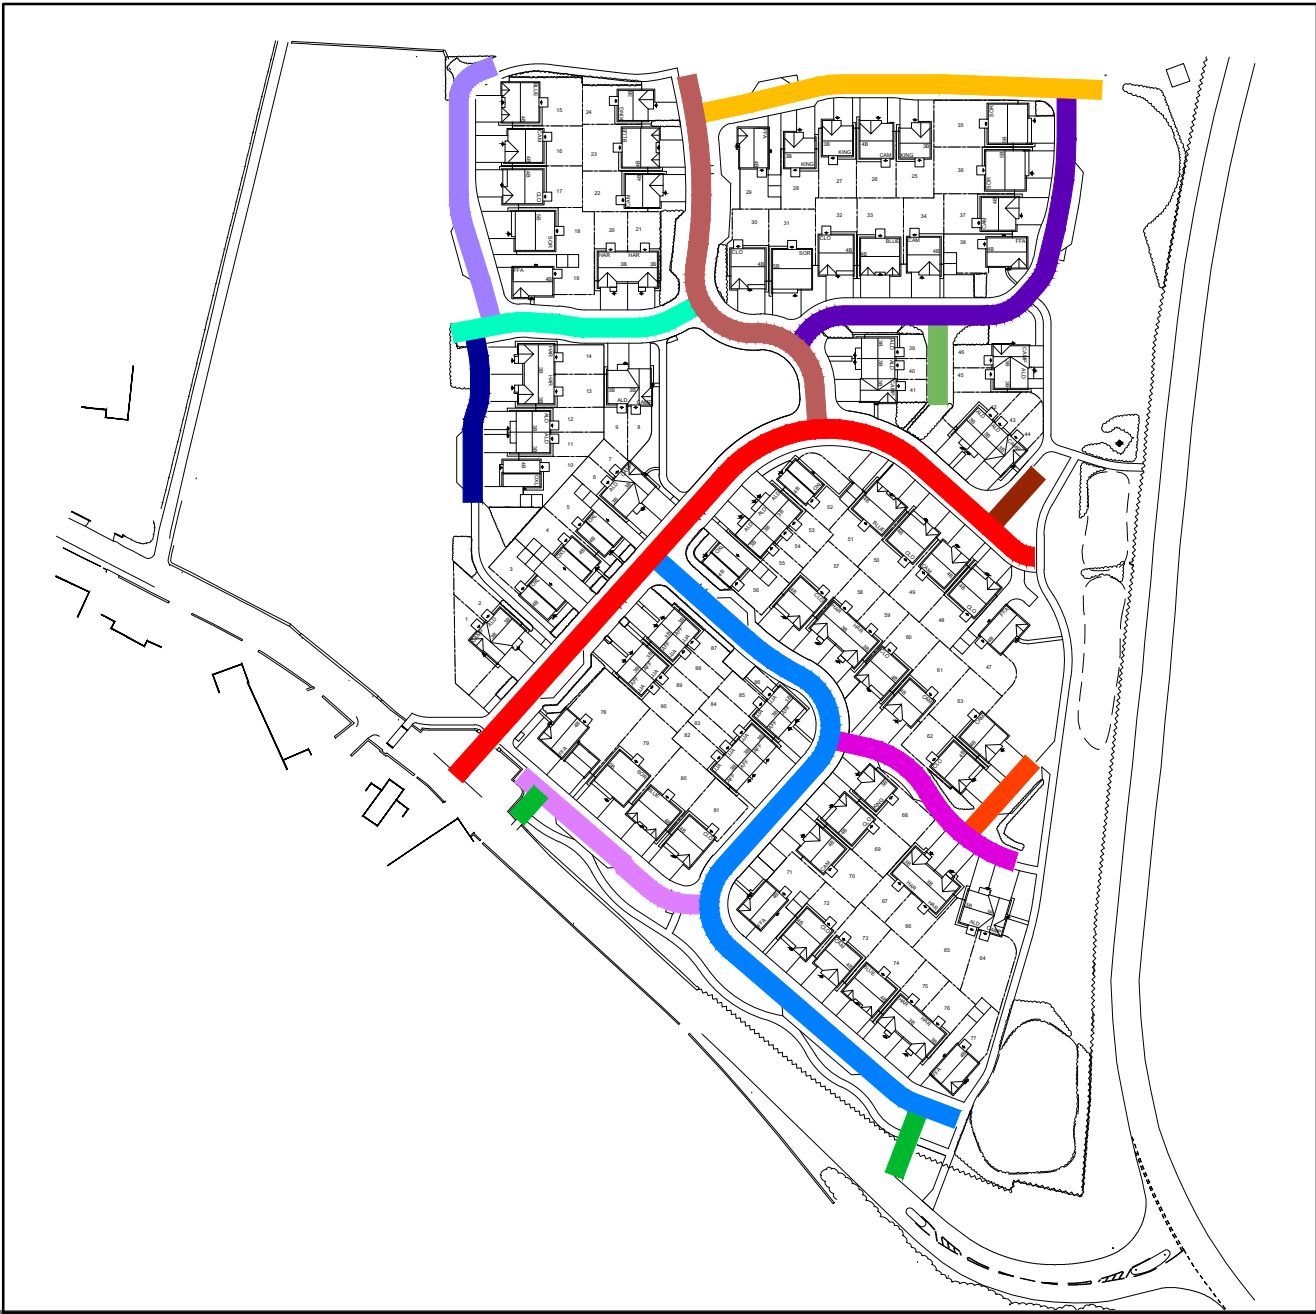

| Rev                                           | Description                    | Date        | Revised by | Checked by        | Approved |
|-----------------------------------------------|--------------------------------|-------------|------------|-------------------|----------|
| Issue Purpose: Planning                       |                                |             |            |                   |          |
| Do not scale from this drawing                |                                |             |            |                   |          |
| R G PARKINS                                   |                                |             |            |                   |          |
| Kendal   01539 729393 Lancaster   01524 32548 |                                |             |            |                   |          |
| Client:                                       | Washington Homes               | Scale @ A1: | 1:500      | First Issue:      | 26/04/24 |
| Project:                                      | Harras Dyke Farm, Whitehaven   | Drawn by:   | SR         | Checked by:       | RH       |
| Drawing Title:                                | Highways Longitudinal Sections | Project No: | K40340     | Drawing No:       | 04       |
|                                               | Sheet 1 of 2                   | BIM No:     |            | Office of Origin: | Kendal   |
|                                               |                                |             |            | Approved:         | TM       |
|                                               |                                |             |            | Rev:              |          |