


**3-AXLE REFUSE VEHICLE:**  
The refuse vehicle is able to make suitable turning manoeuvres A to F as shown. The red lines indicate the wheel paths, and as can be seen, they remain within the carriageway. The grey lines outside of these indicate the vehicle overhangs

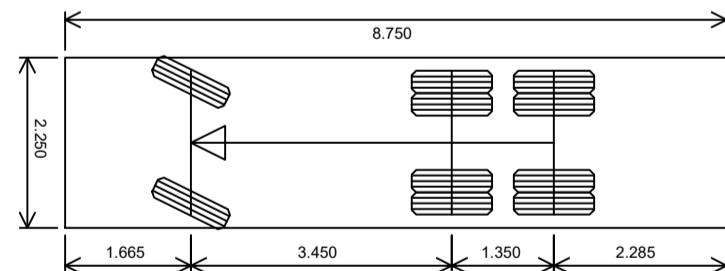

Vehicle name	Olympus Euro 6 CL-16N 6x2HL
Description	Refuse vehicle
Overall length (m)	8.750
Overall width (m)	2.250
Maximum track width (m)	1.900
Kerb to kerb radius (m)	10.150



**R G PARKINS**  
Kendal | 01539 729393    Lancaster | 01524 32548

Client: **Washington Homes**  
Project: **Harras Dyke Farm, Whitehaven**  
Drawing Title: **Vehicle Swept Path Analysis  
Refuse Vehicle**

Scale @ A1: 1:500	First Issue: 24/04/24	Office of Origin: Kendal
Drawn by: SR	Checked by: RH	Approved: TM
Project No: <b>K40340</b>	Drawing No: <b>11</b>	Rev:
BIM No:		