



KEY

Proposed Adopted Highways


Proposed Adopted Footways and
Constructed Clearance Strips

Proposed Adopted road gully &
1500 uPVC drainage connection

Proposed adoptable lighting columns -
refer to SHD Design & Specification

Proposed Adopted S104 Surface Water
Drainage

Proposed Adopted S104 Foul Water
Drainage

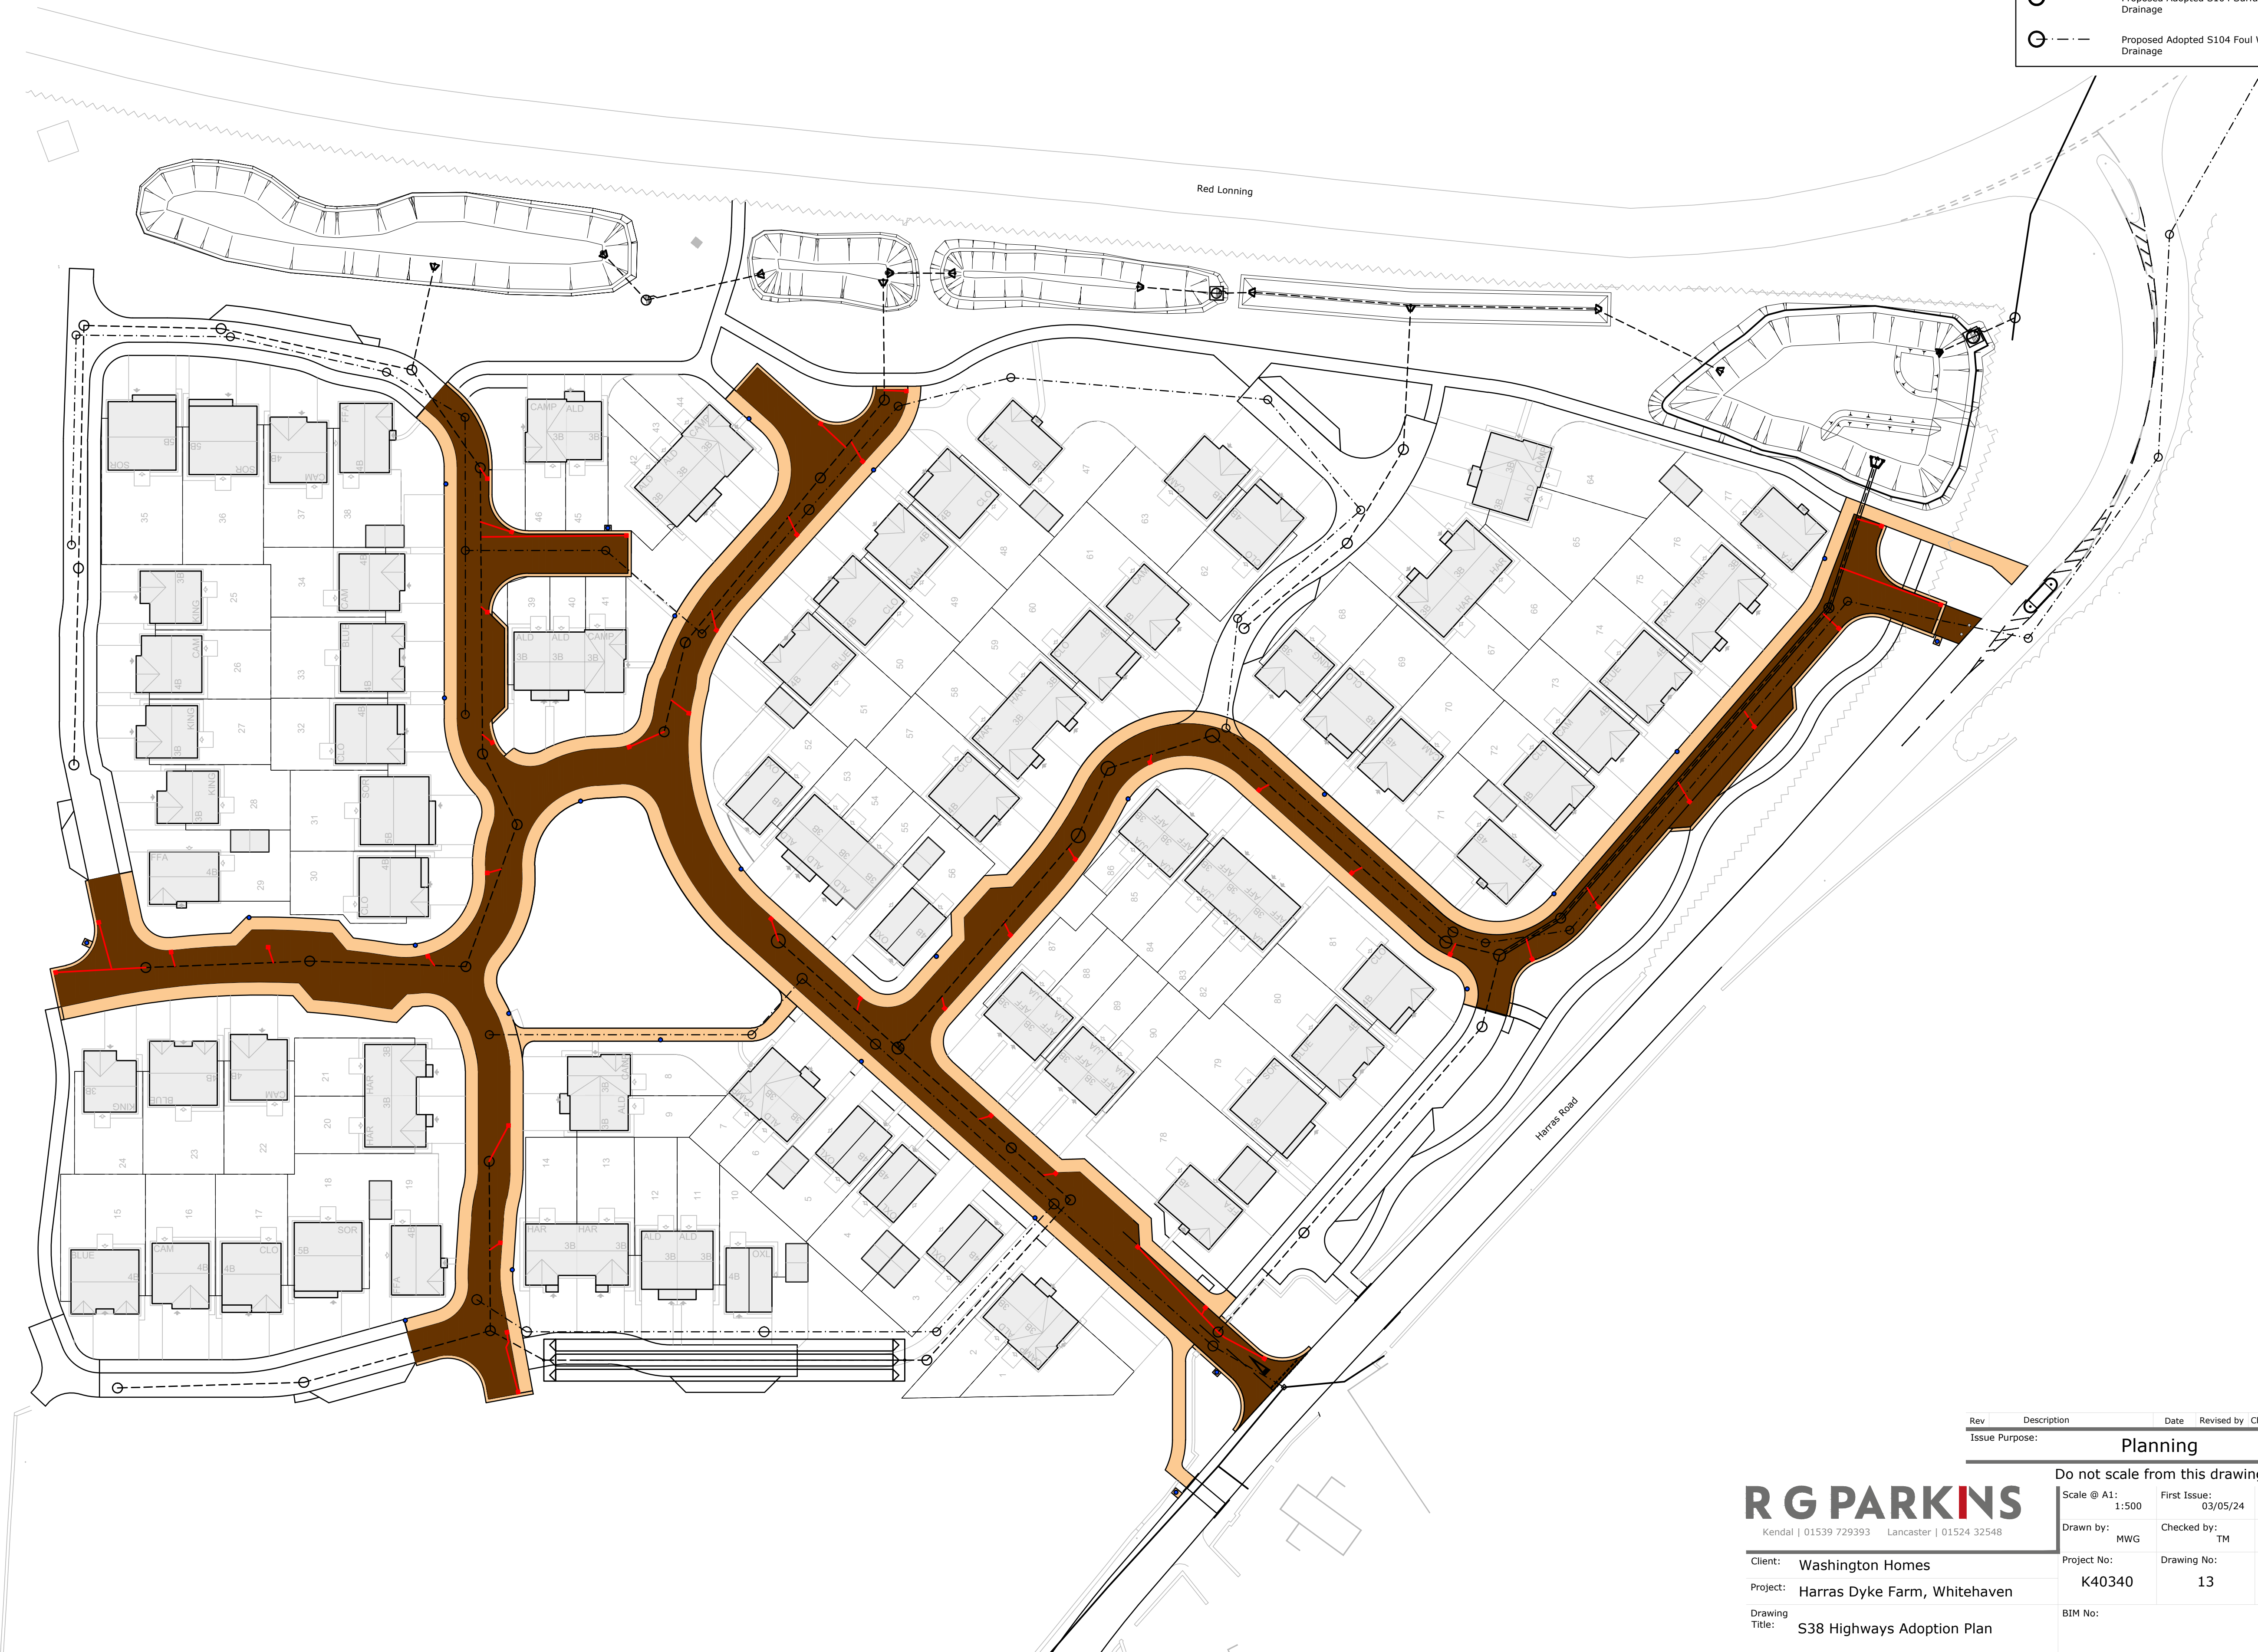

Rev	Description	Date	Revised by	Checked by	Approved
Issue Purpose:					
Planning					
Do not scale from this drawing					
Scale @ A1: 1:500		First Issue: 03/05/24		Office of Origin: Kendal	
Drawn by: MWG		Checked by: TM		Approved: TM	
Project No: K40340		Drawing No: 13		Rev:	
BIM No:					

R G PARKINS
Kendal | 01539 729393 Lancaster | 01524 32548

Client: **Washington Homes**
Project: **Harras Dyke Farm, Whitehaven**
Drawing Title: **S38 Highways Adoption Plan**