



KEY

Proposed Adopted Highways


Proposed Adopted Footways and  
Constructed Clearance Strips

Proposed Adopted road gully &  
1500 uPVC drainage connection

Proposed adoptable lighting columns -  
refer to SHD Design & Specification

Proposed Adopted S104 Surface Water  
Drainage

Proposed Adopted S104 Foul Water  
Drainage

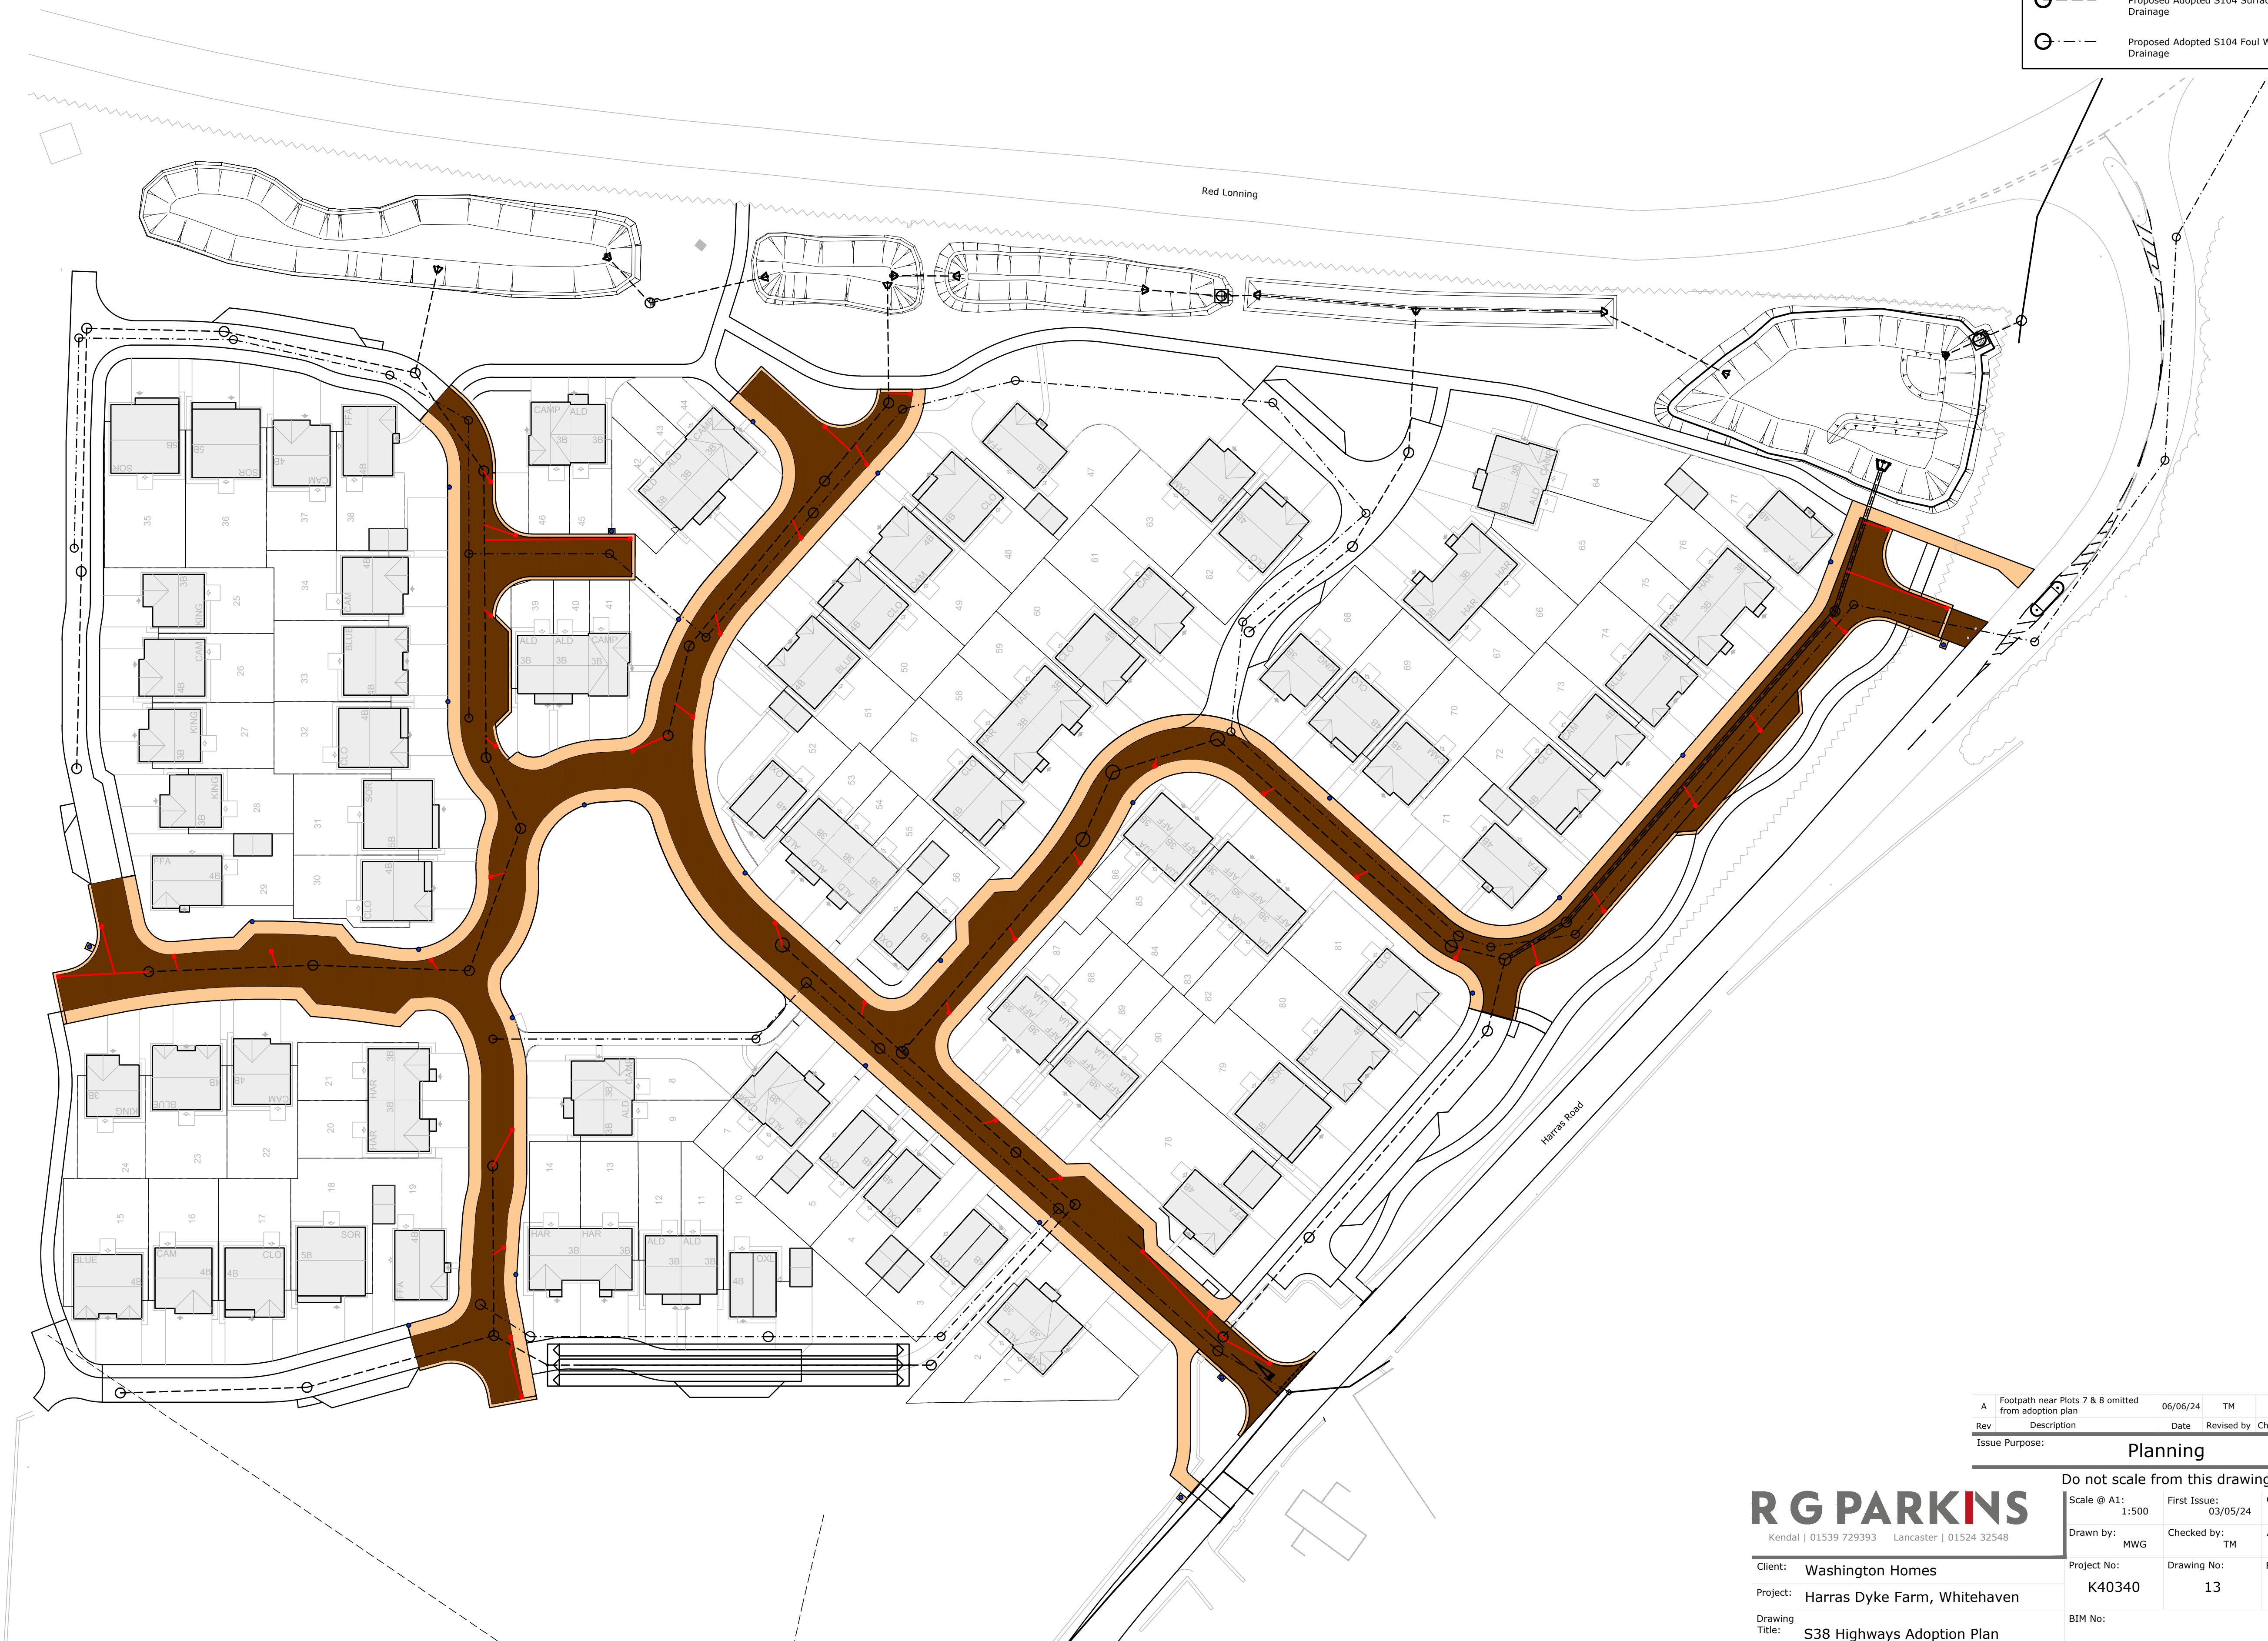

A	Footpath near Plots 7 & 8 omitted from adoption plan	06/06/24	TM	TM	TM
Rev	Description	Date	Revised by	Checked by	Approved
Issue Purpose:					

Planning

Do not scale from this drawing

Scale @ A1: 1:500	First Issue: 03/05/24	Office of Origin: Kendal
Drawn by: MWG	Checked by: TM	Approved: TM

Client: Washington Homes  
Project: Harras Dyke Farm, Whitehaven  
Drawing Title: S38 Highways Adoption Plan

Project No: K40340	Drawing No: 13	Rev: A
-----------------------	-------------------	-----------

BIM No: