


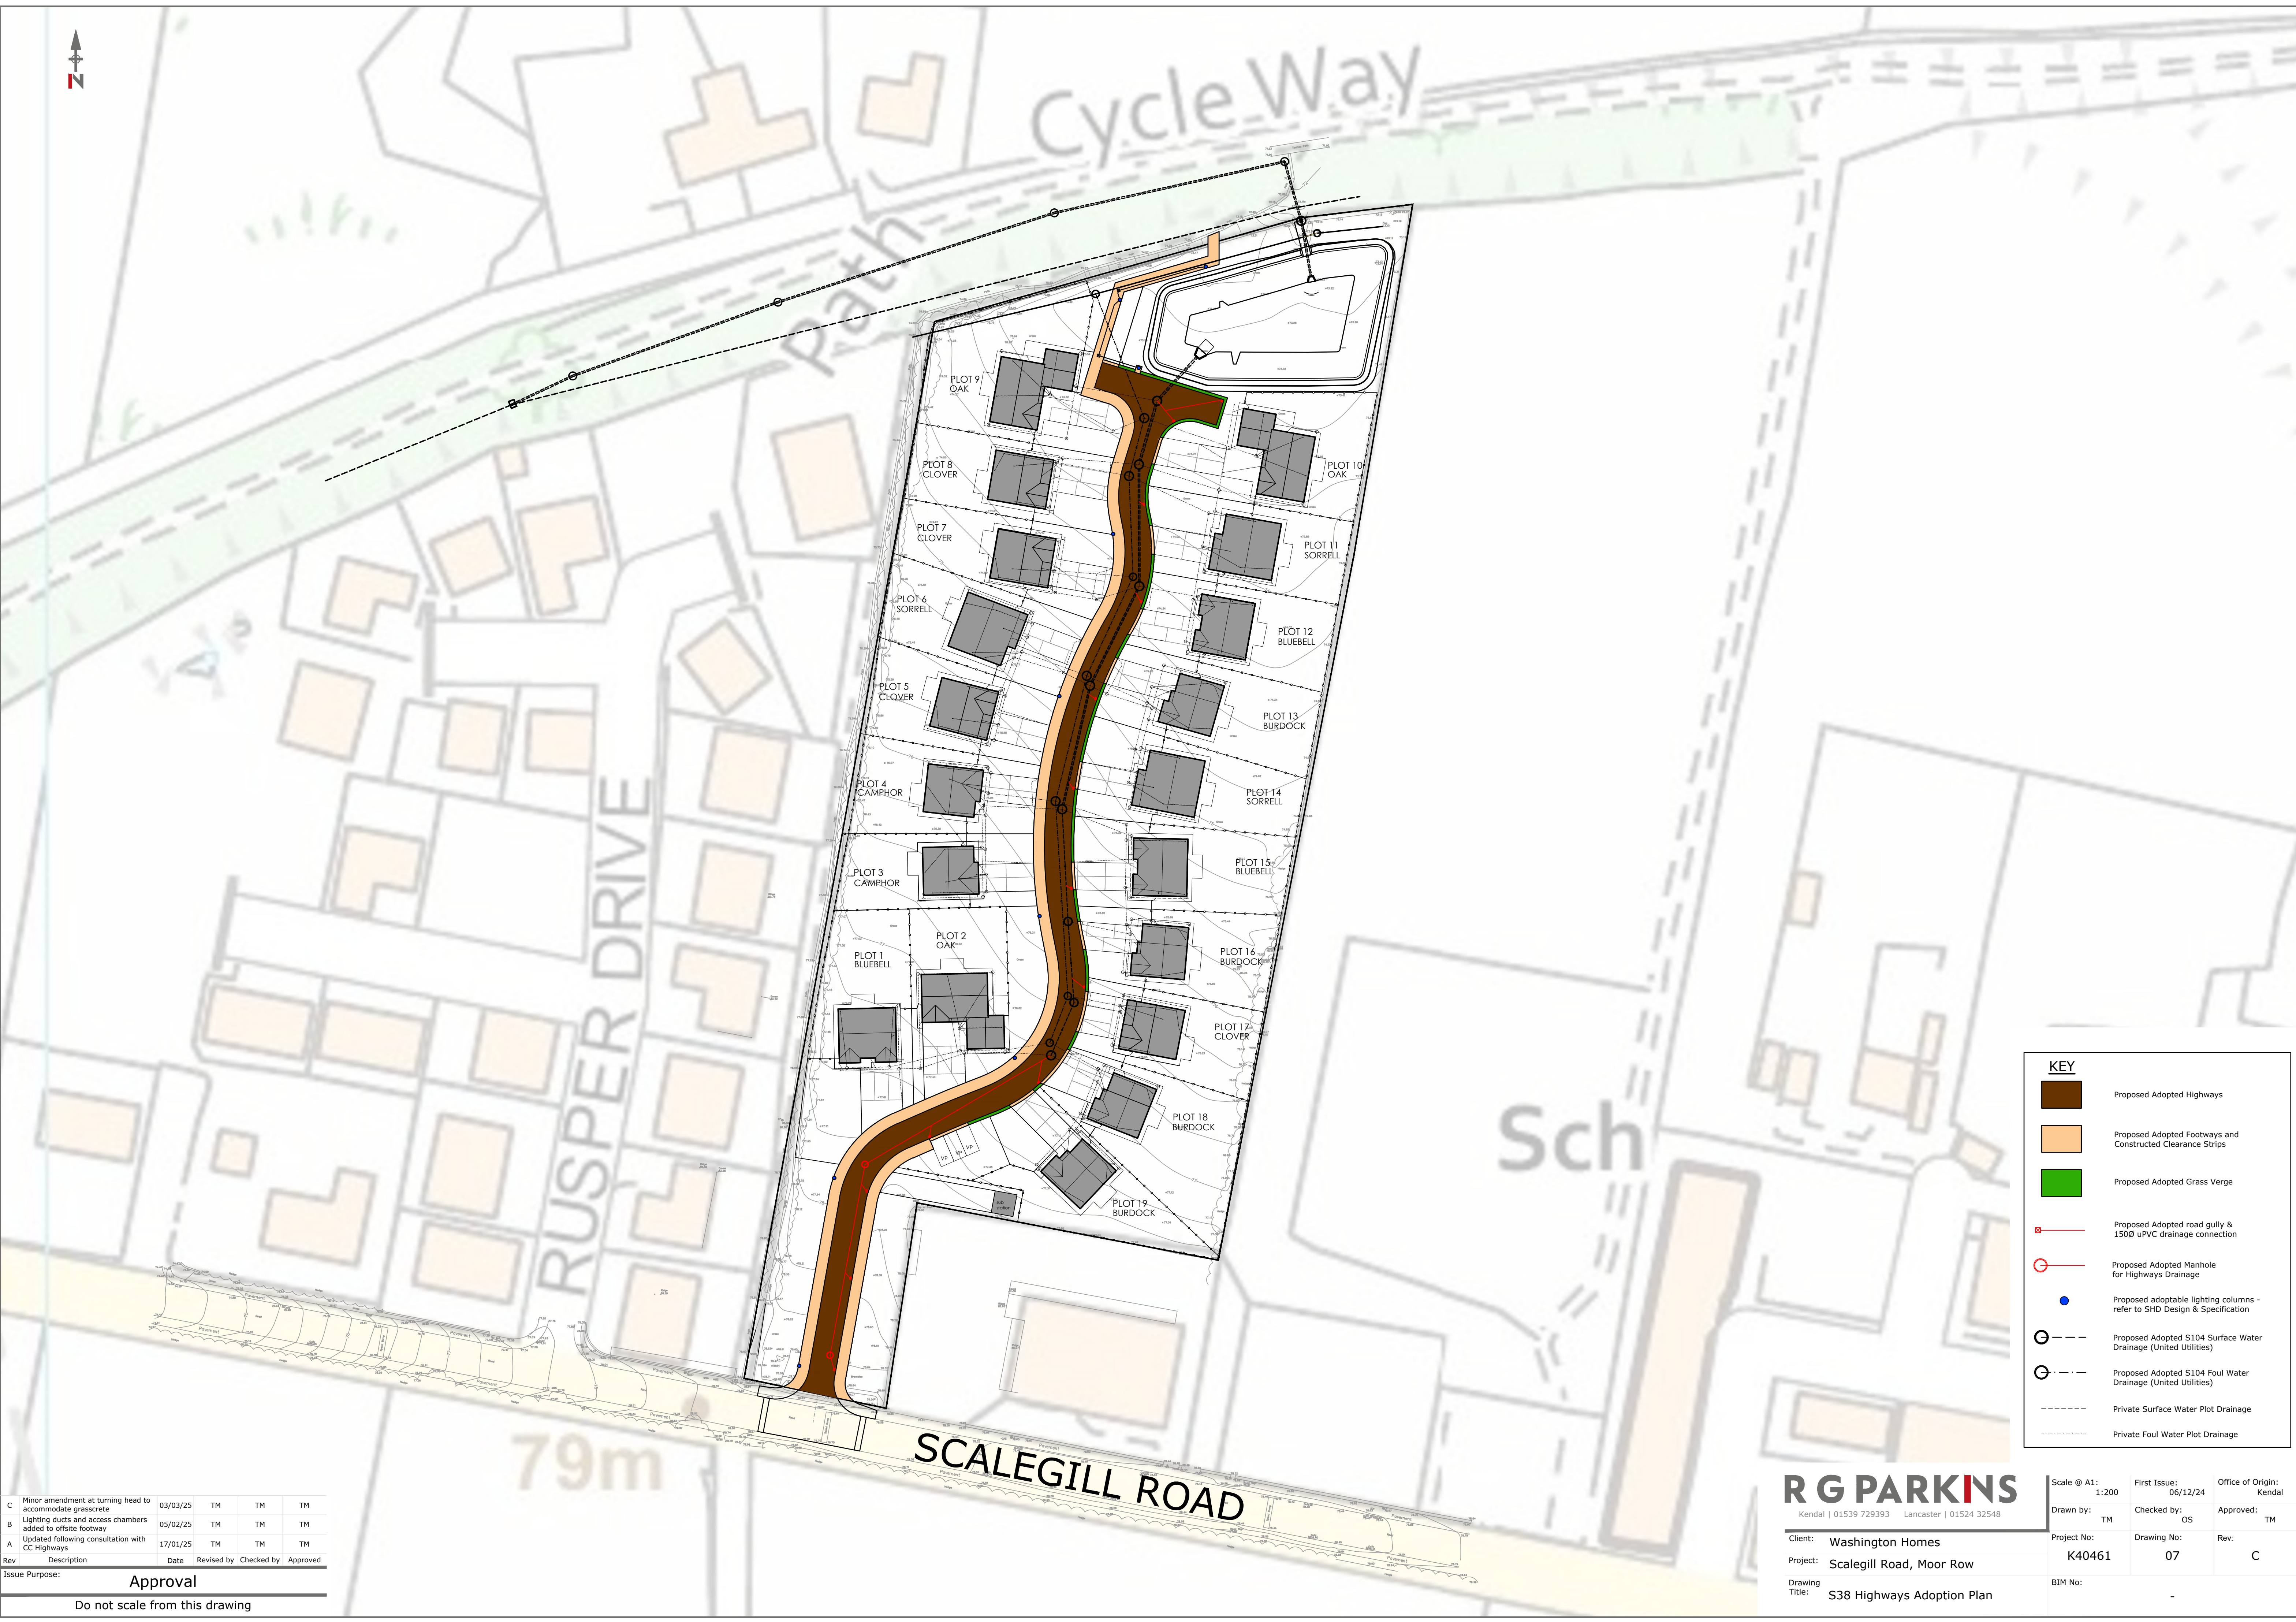

KEY

Proposed Adopted Highways

Proposed Adopted Footways and
Constructed Clearance Strips

Proposed Adopted Grass Verge

Proposed Adopted road gully &
1500 uPVC drainage connection

Proposed Adopted Manhole
for Highways Drainage

Proposed adoptable lighting columns -
refer to SHD Design & Specification

Proposed Adopted S104 Surface Water
Drainage (United Utilities)

Proposed Adopted S104 Foul Water
Drainage (United Utilities)

Private Surface Water Plot Drainage

Private Foul Water Plot Drainage

R G PARKINS
Kendal | 01539 729393 Lancaster | 01524 32548

Client: **Washington Homes**
Project: **Scalegill Road, Moor Row**
Drawing Title: **S38 Highways Adoption Plan**

Scale @ A1: 1:200	First Issue: 06/12/24	Office of Origin: Kendal
Drawn by: TM	Checked by: OS	Approved: TM
Project No: K40461	Drawing No: 07	Rev: C
BIM No:	-	

C	Minor amendment at turning head to accommodate grasscrete	03/03/25	TM	TM	TM
B	Lighting ducts and access chambers added to offsite footway	05/02/25	TM	TM	TM
A	Updated following consultation with CC Highways	17/01/25	TM	TM	TM
Rev	Description	Date	Revised by	Checked by	Approved
Issue Purpose: Approval					
Do not scale from this drawing					