
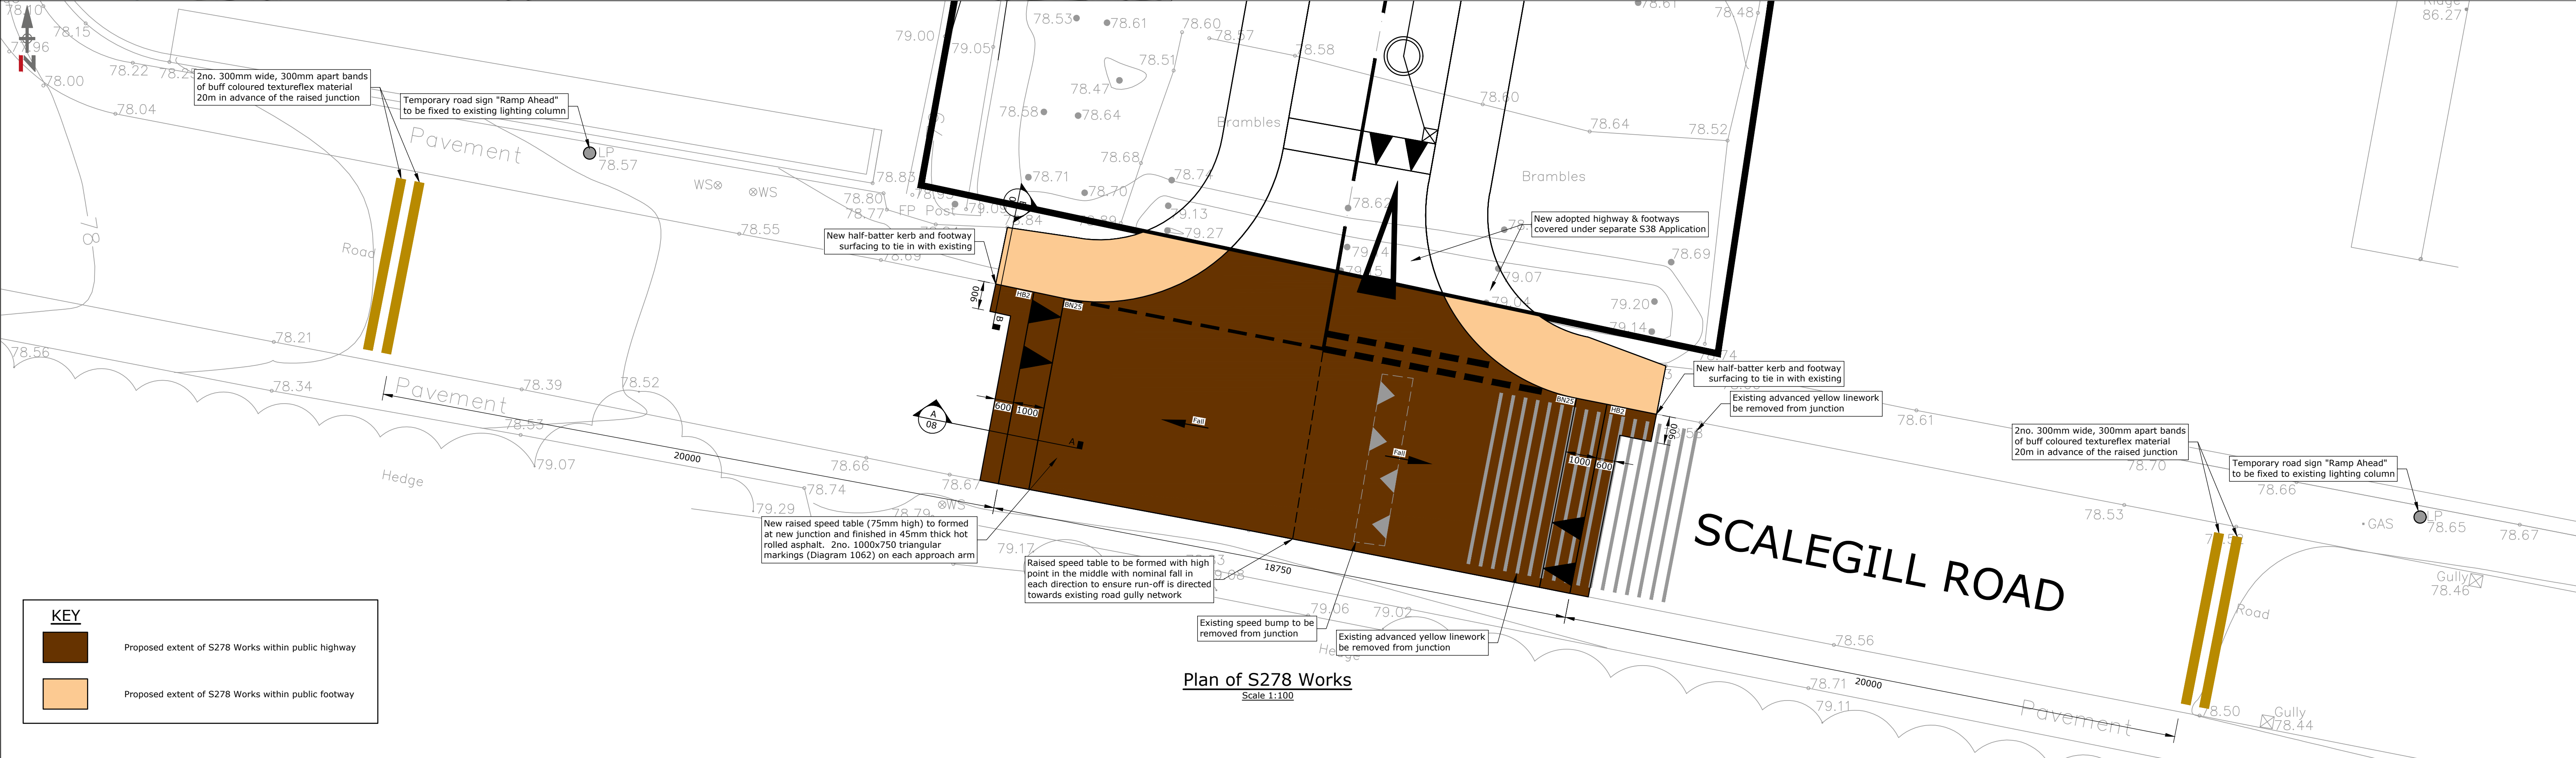


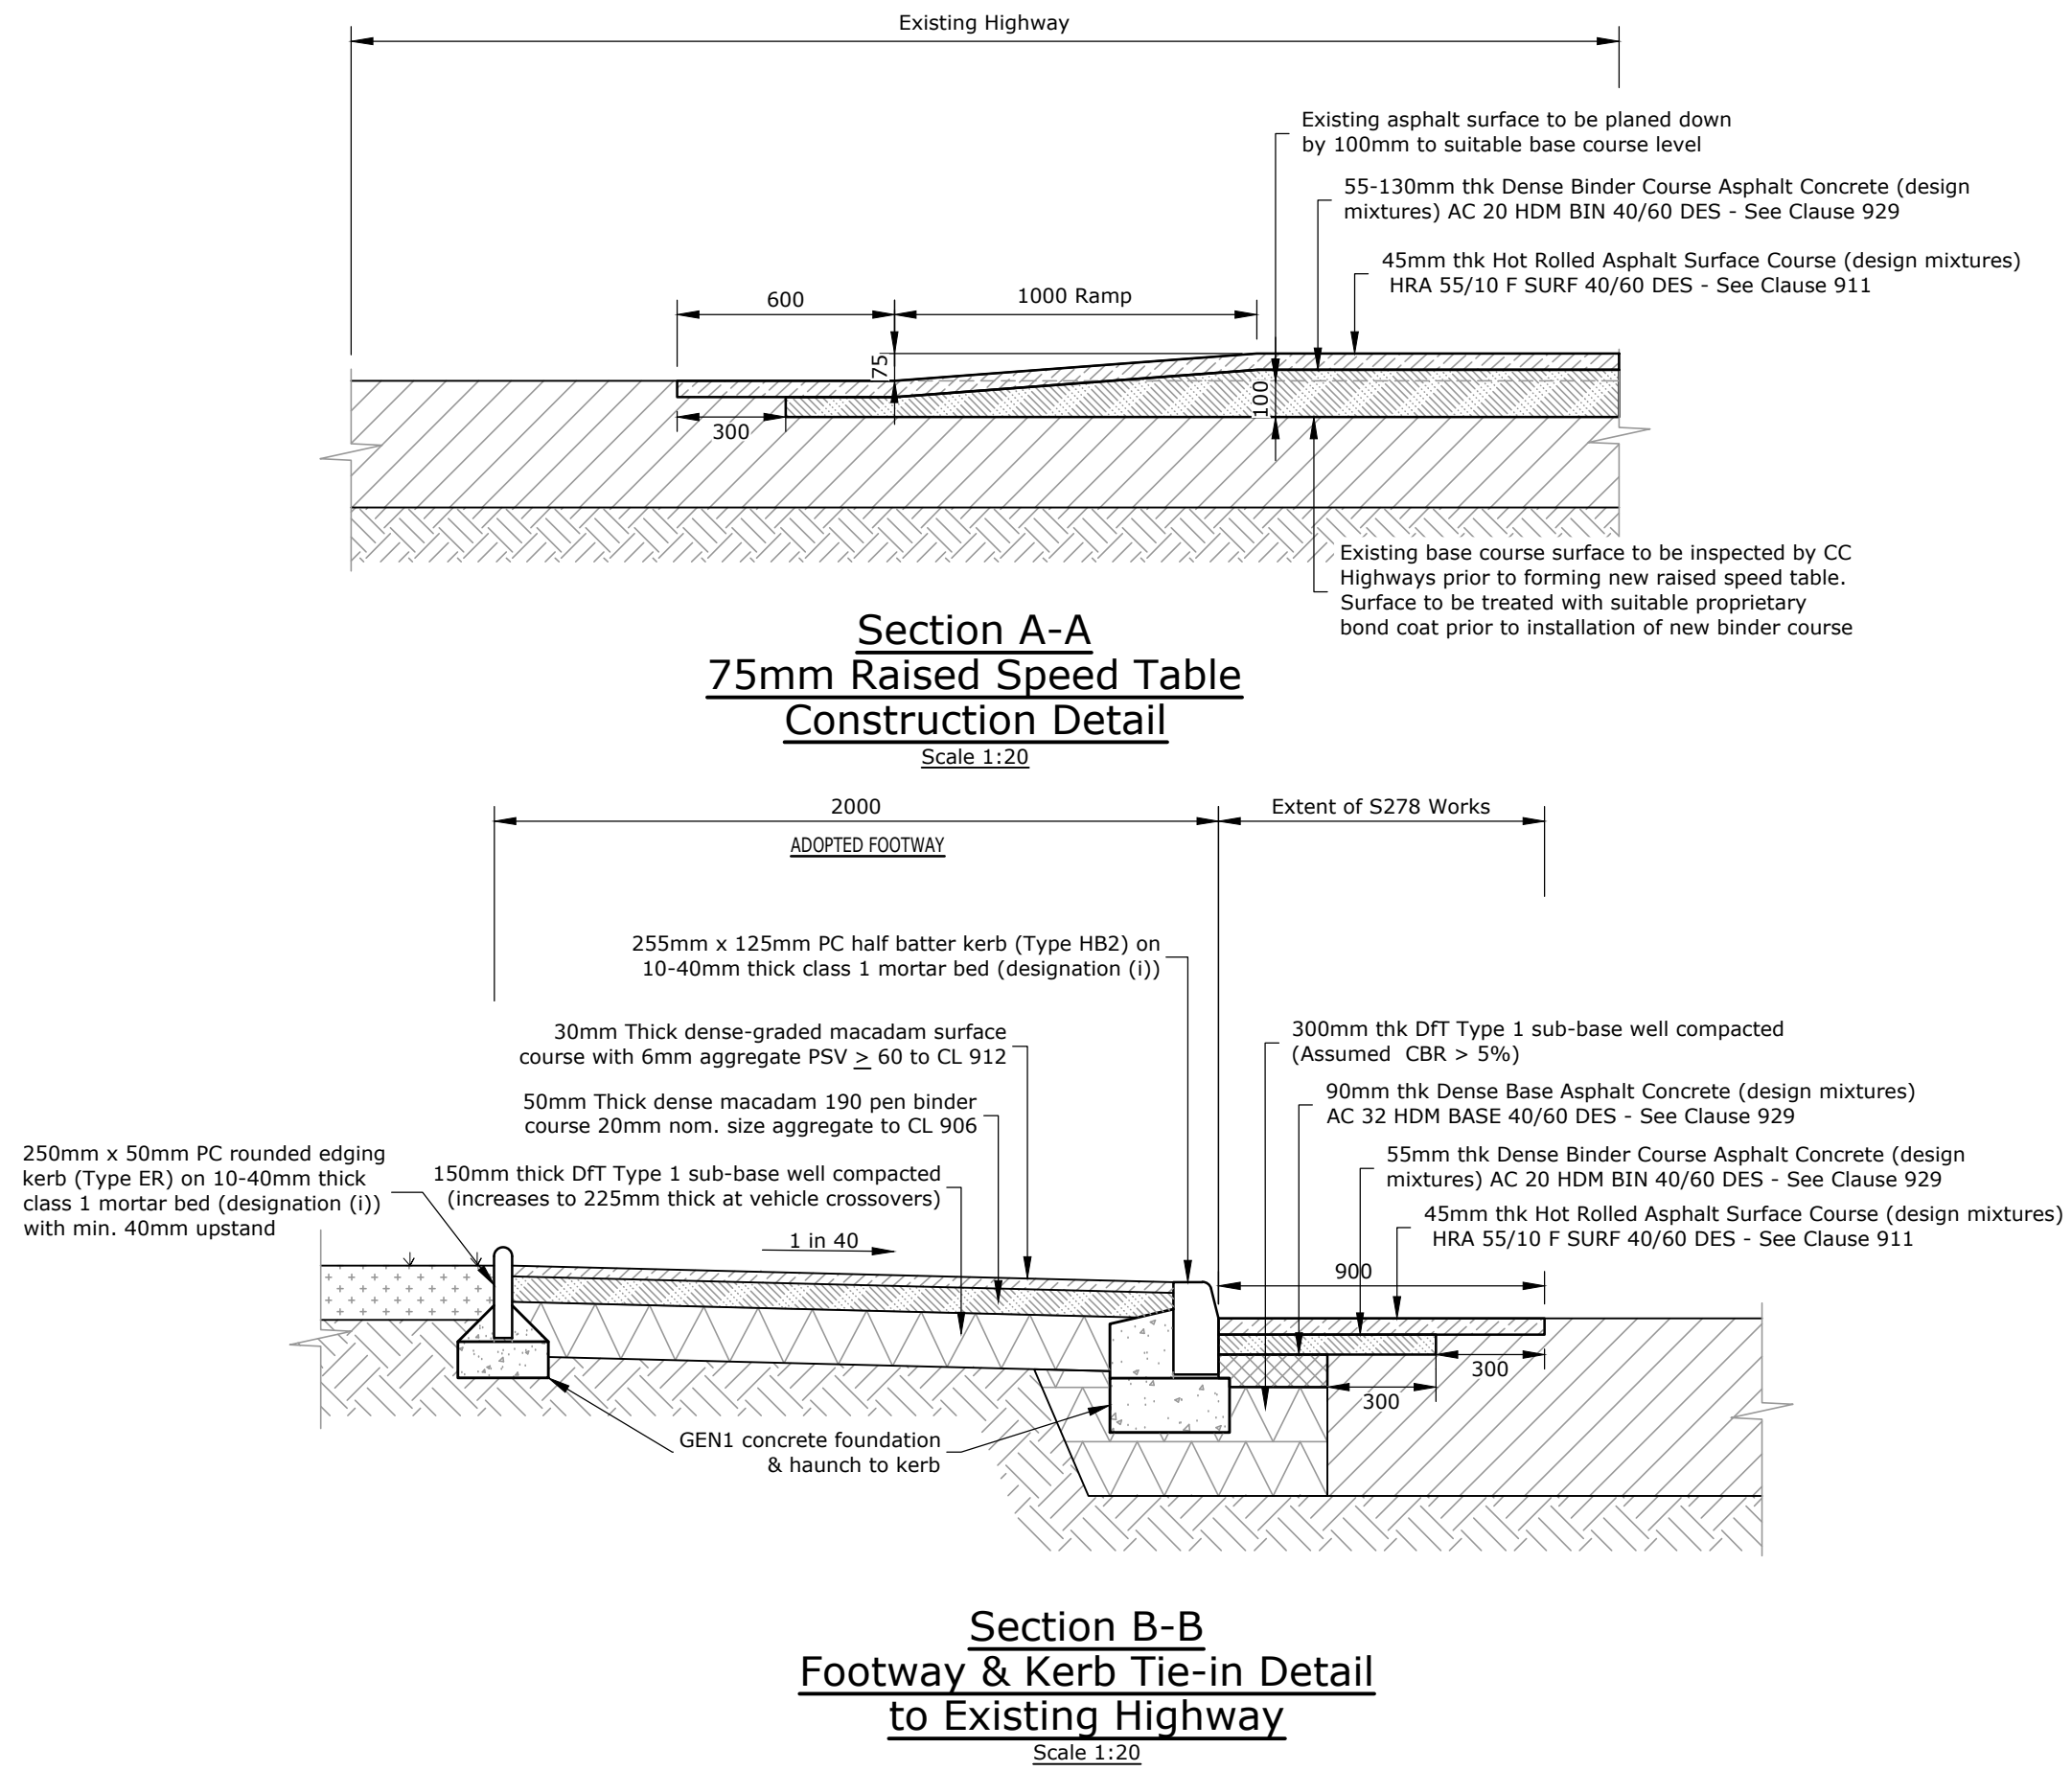

A	Updated following consultation with CC Highways	17/01/25	TM	TM	TM
Rev	Description	Date	Revised by	Checked by	Approved
Issue Purpose:					
Approval					
Do not scale from this drawing					

R G PARKINS
Kendal | 01539 729393 | Lancaster | 01524 32548

Client: Washington Homes
Project: Scalegill Road, Moor Row
Drawing Title: S278 Works - General Arrangement Plan & Construction Details

Scale @ A1: 1:200	First Issue: 18/11/24	Office of Origin: Kendal
Drawn by: TM	Checked by: OS	Approved: TM
Project No: K40461	Drawing No: 08	Rev: A
BIM No:		