


HAZARD: Numerous utilities are known to be present in existing road. Utilities shown are indicative only based on records available.

RISK: Risk of utilities strike and new pipework clashing at crossover points.

ACTION: Trial holes to be dug and location and depth of various utilities to be confirmed prior to construction. Drainage levels and location subject to change pending investigations.

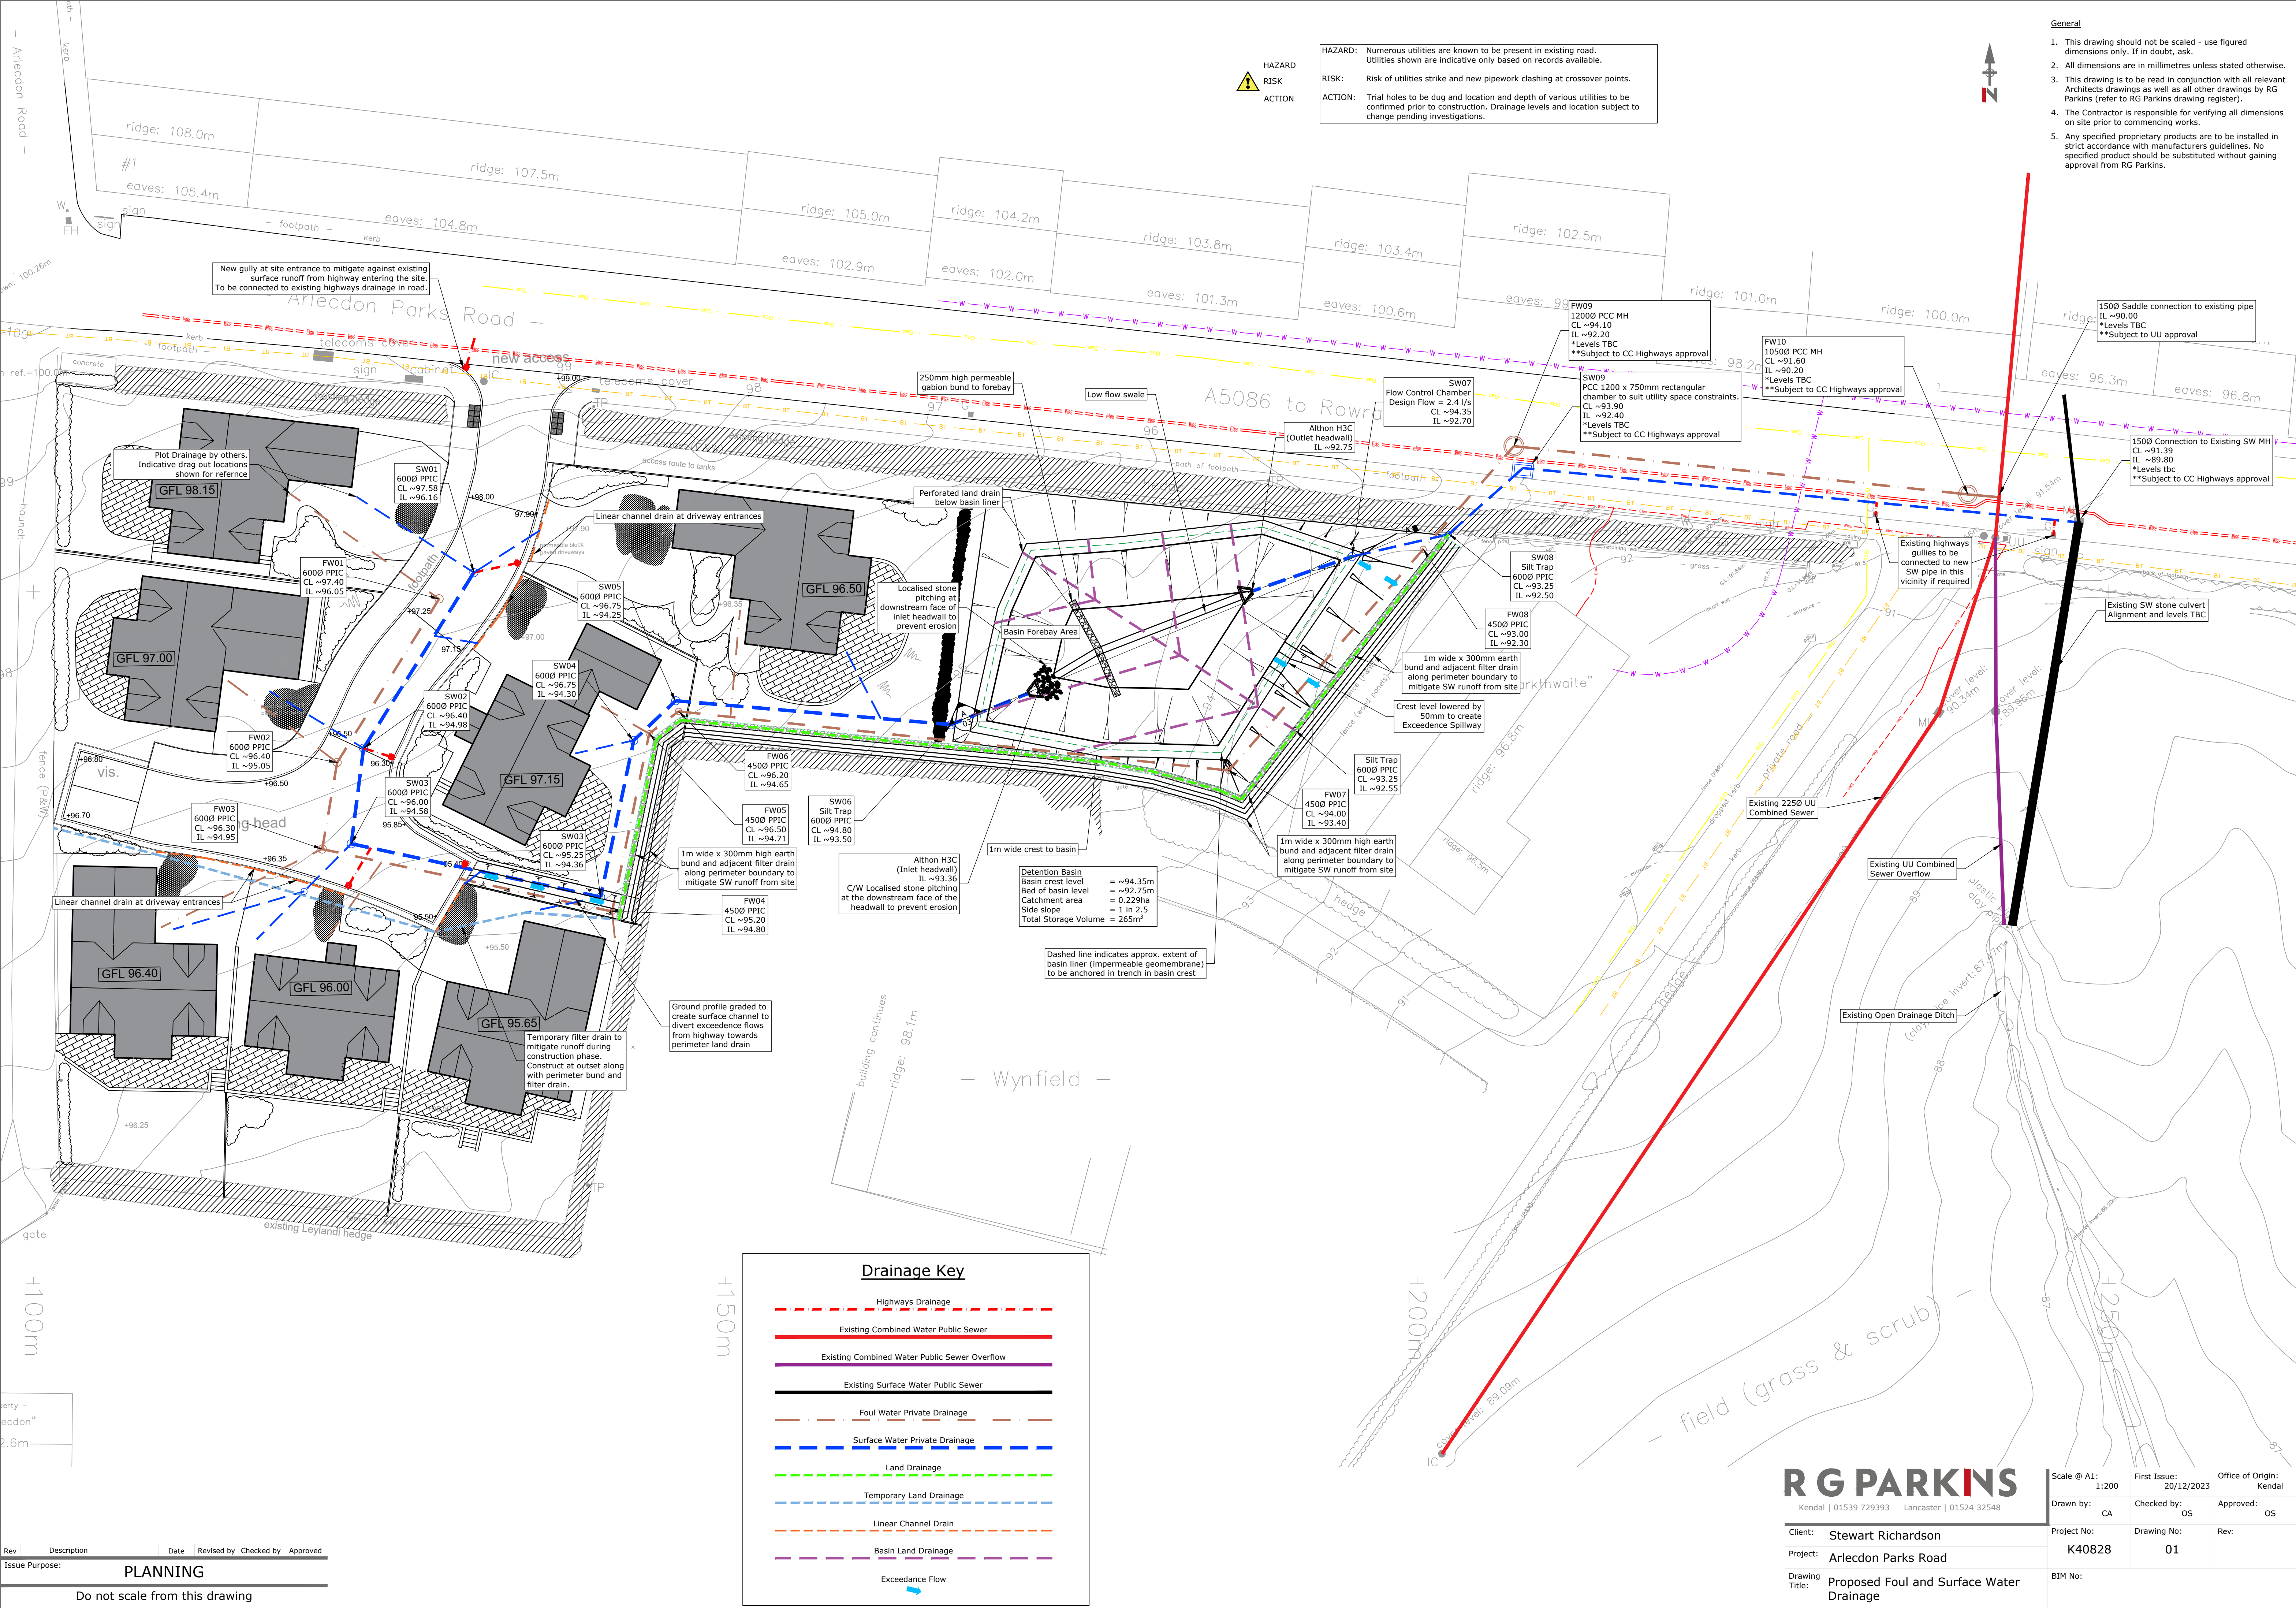

- General
1. This drawing should not be scaled - use figured dimensions only. If in doubt, ask.
 2. All dimensions are in millimetres unless stated otherwise.
 3. This drawing is to be read in conjunction with all relevant Architects drawings as well as all other drawings by RG Parkins (refer to RG Parkins drawing register).
 4. The Contractor is responsible for verifying all dimensions on site prior to commencing works.
 5. Any specified proprietary products are to be installed in strict accordance with manufacturers guidelines. No specified product should be substituted without gaining approval from RG Parkins.

Drainage Key

- Highways Drainage
- Existing Combined Water Public Sewer
- Existing Combined Water Public Sewer Overflow
- Existing Surface Water Public Sewer
- Foul Water Private Drainage
- Surface Water Private Drainage
- Land Drainage
- Temporary Land Drainage
- Linear Channel Drain
- Basin Land Drainage
- Exceedance Flow

RG PARKINS

Kendal | 01539 729393 Lancaster | 01524 32548

Client: Stewart Richardson

Project: Arlecdon Parks Road

Drawing Title: Proposed Foul and Surface Water Drainage

Scale @ A1: 1:200

Drawn by: CA

Project No: K40828

BIM No:

First Issue: 20/12/2023

Checked by: OS

Drawing No: 01

Rev:

Office of Origin: Kendal

Approved: OS

Rev Description Date Revised by Checked by Approved

Issue Purpose: PLANNING

Do not scale from this drawing