




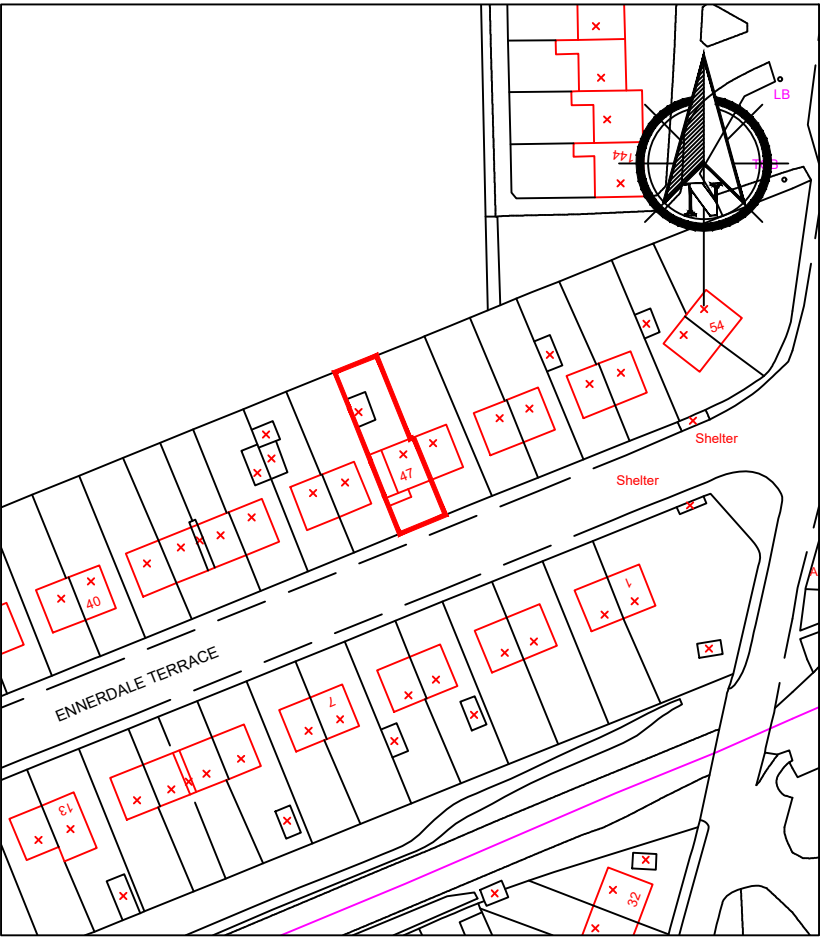


Location Plan 1/1250

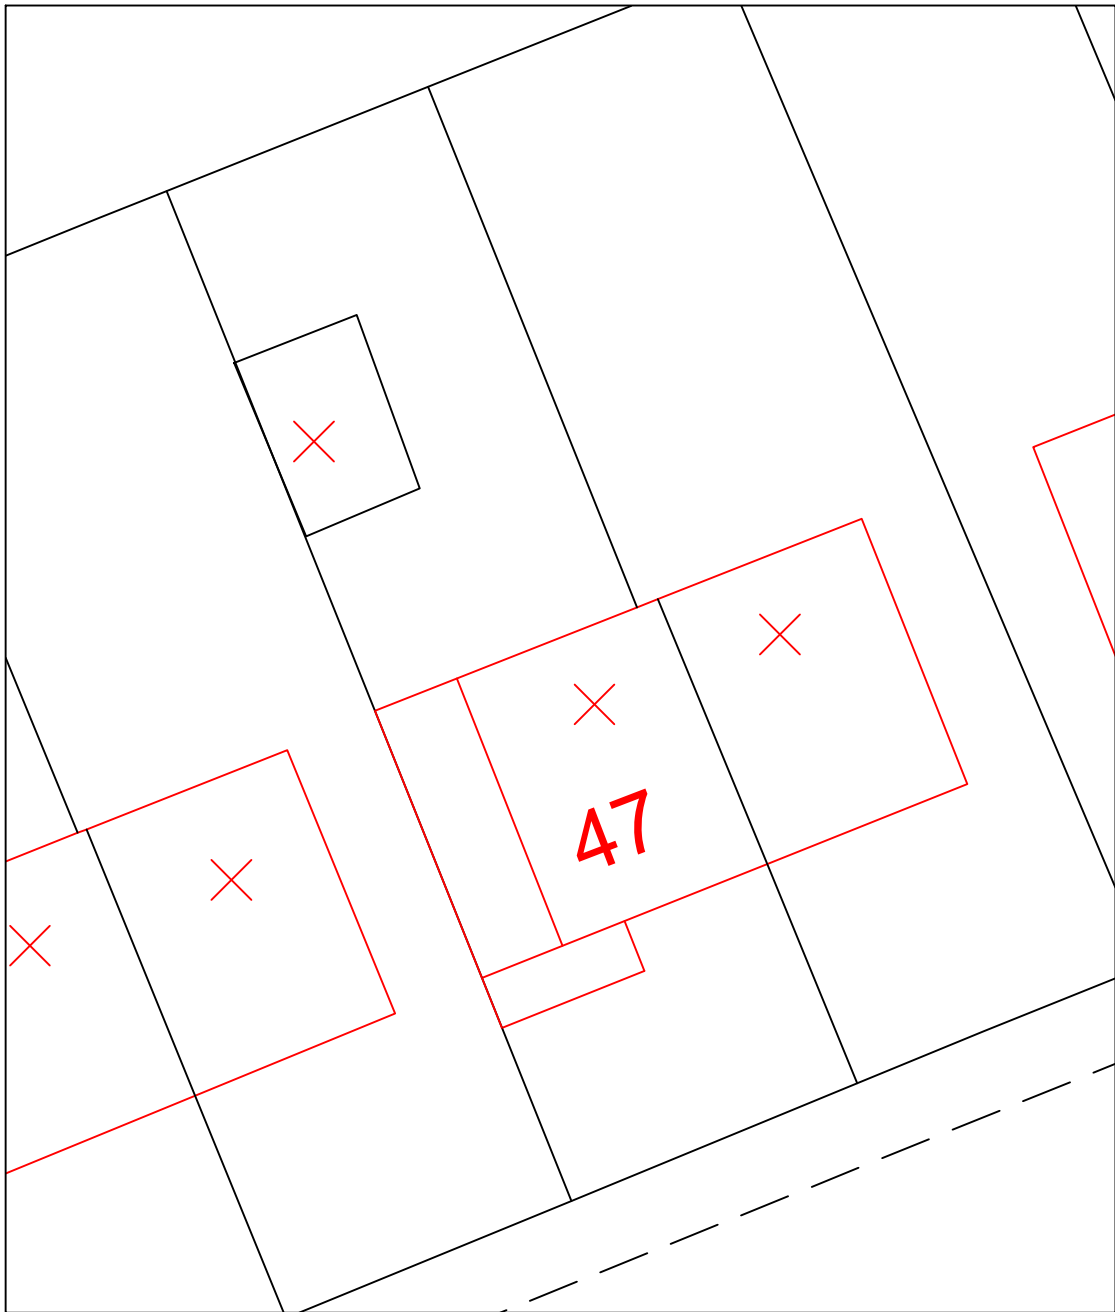

Proposed Site Plan 1/200

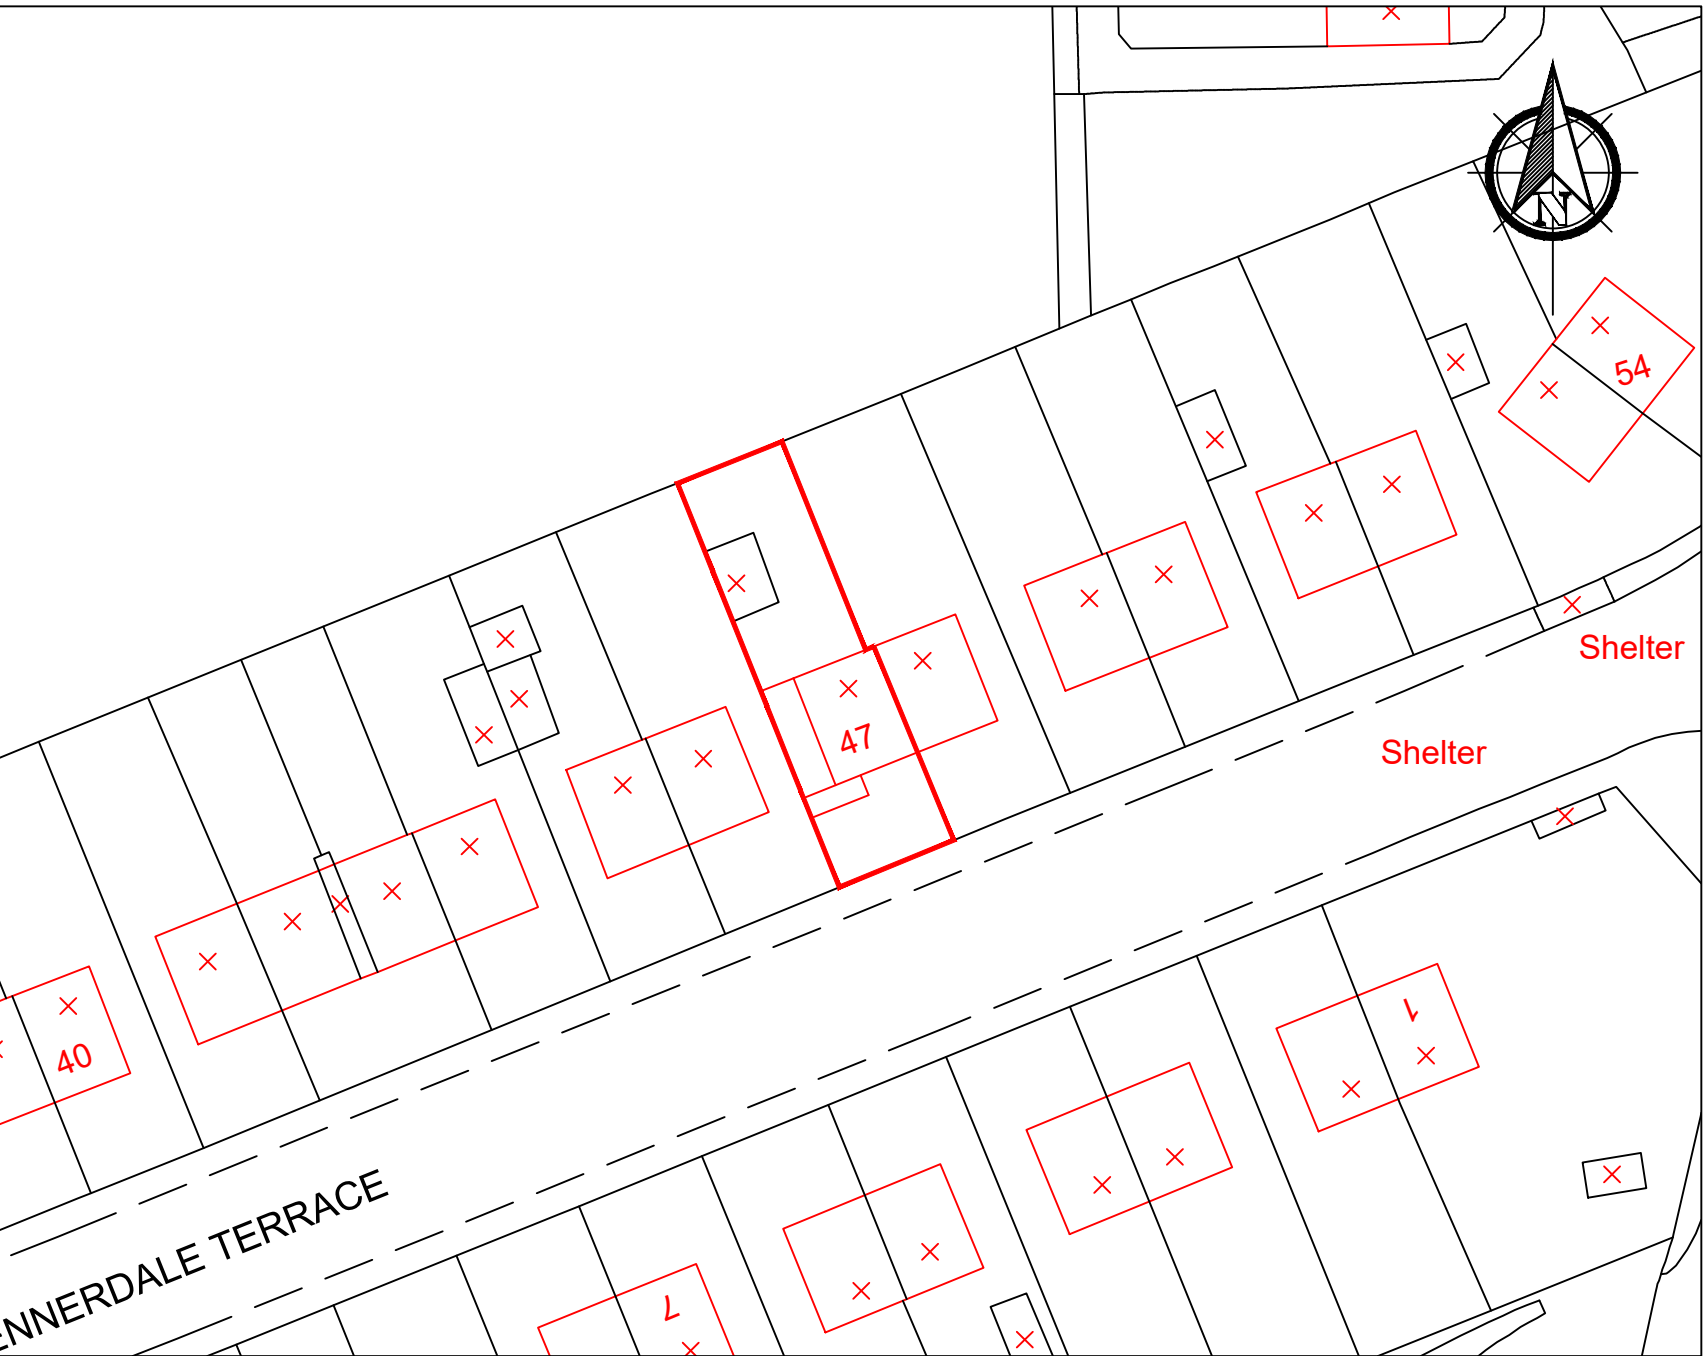


Block Plan 1/500

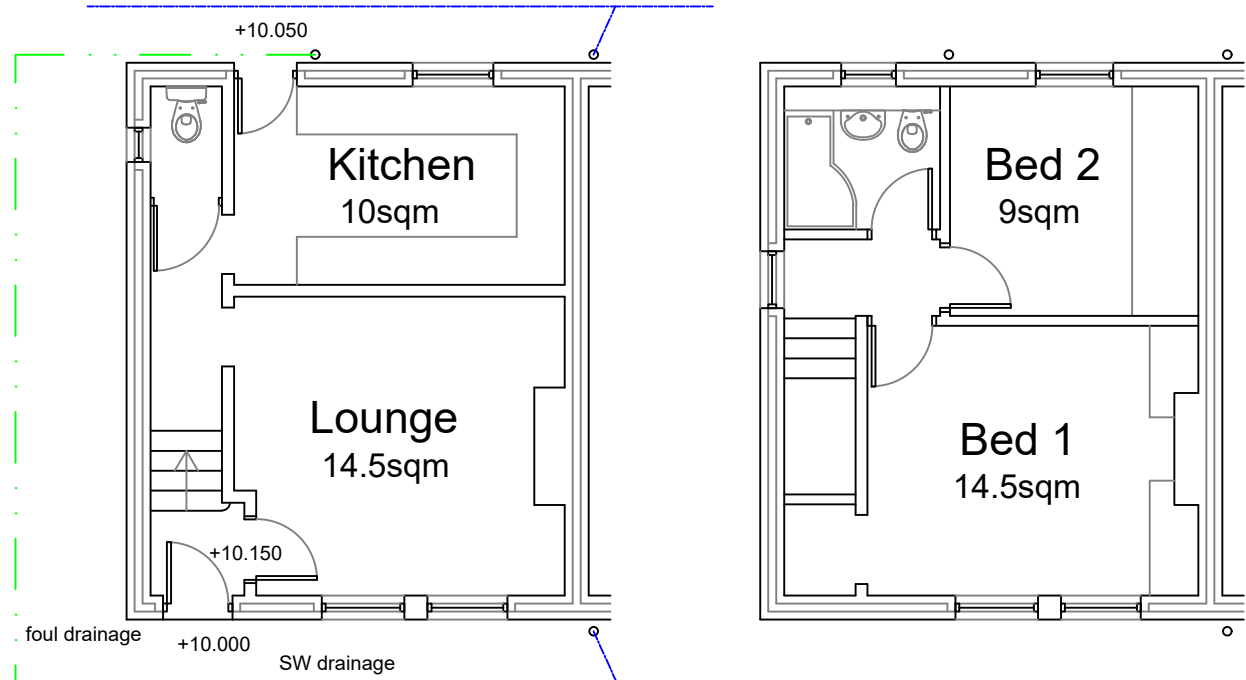


Ground Floor Plan


First Floor Plan

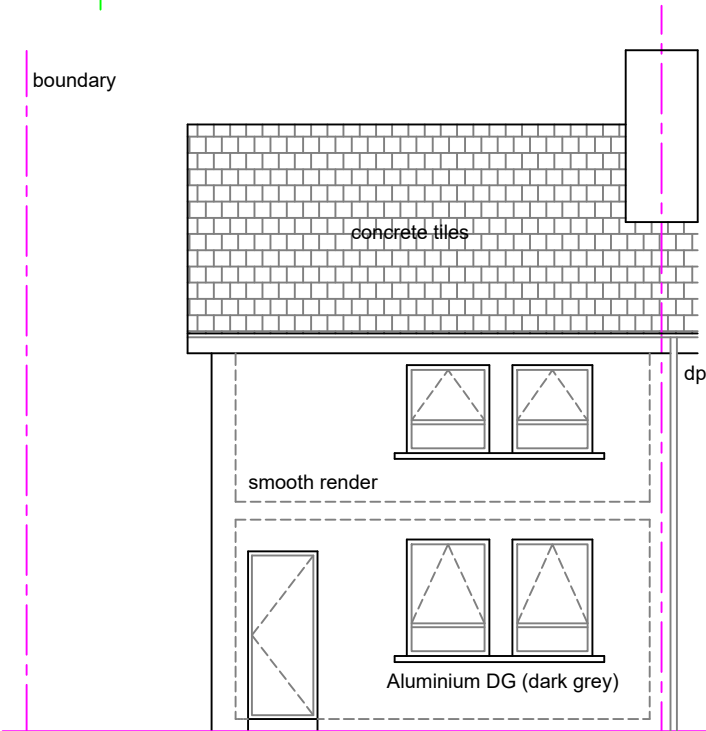

Front Elevation

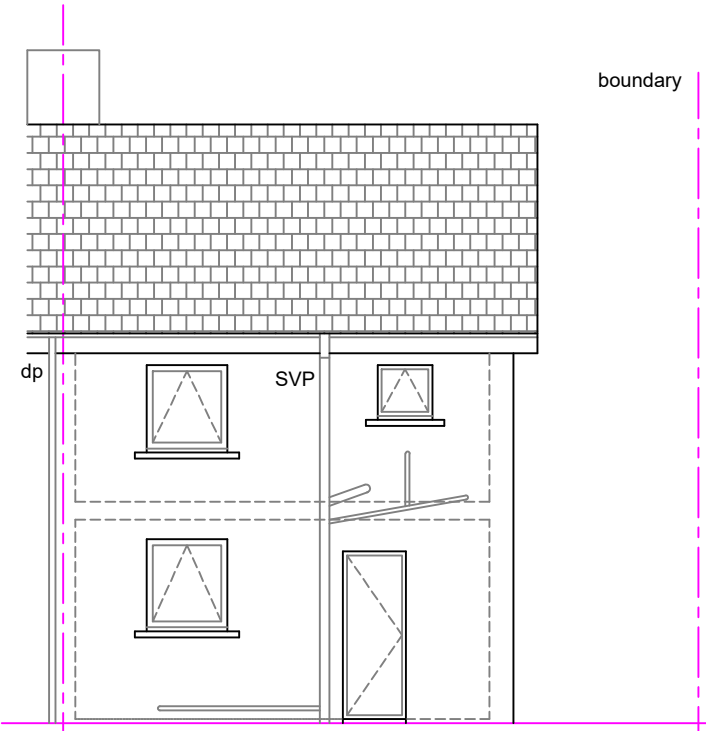

Rear Elevation

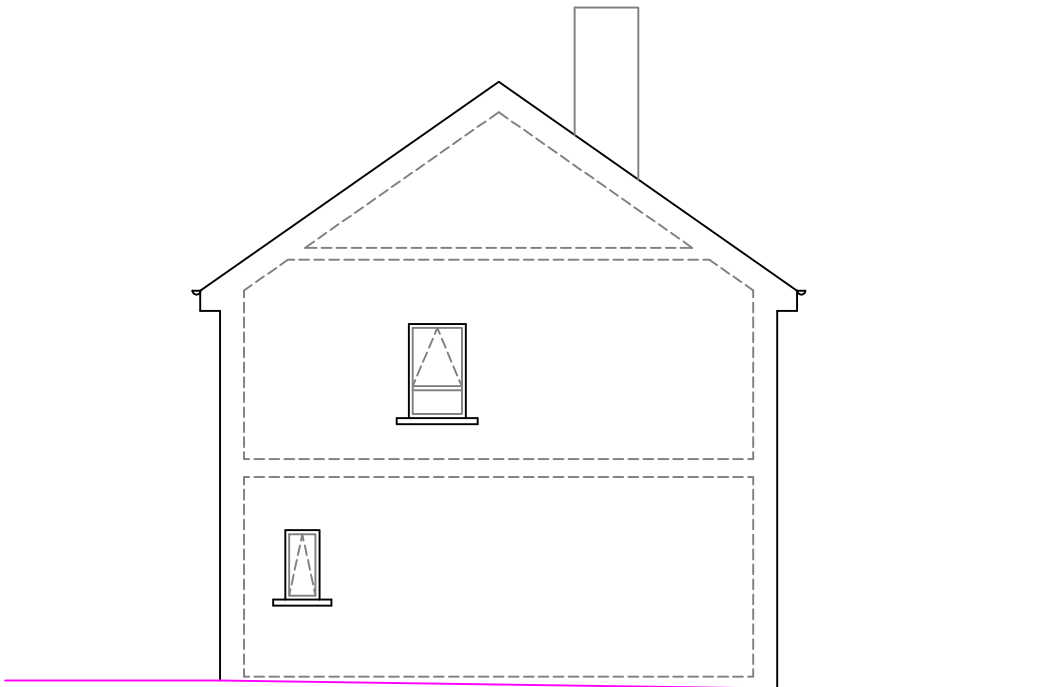

Side Elevation

Project Details		47 Ennerdale Terrace Whitehaven CA28 9PF Existing Plans	
Project	Proposed side extension		
Plan	A2	Revision	-
Ref	KB-PSE-001		
Scale	Varies	Date	Jan' 2022