

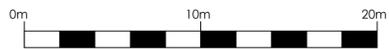
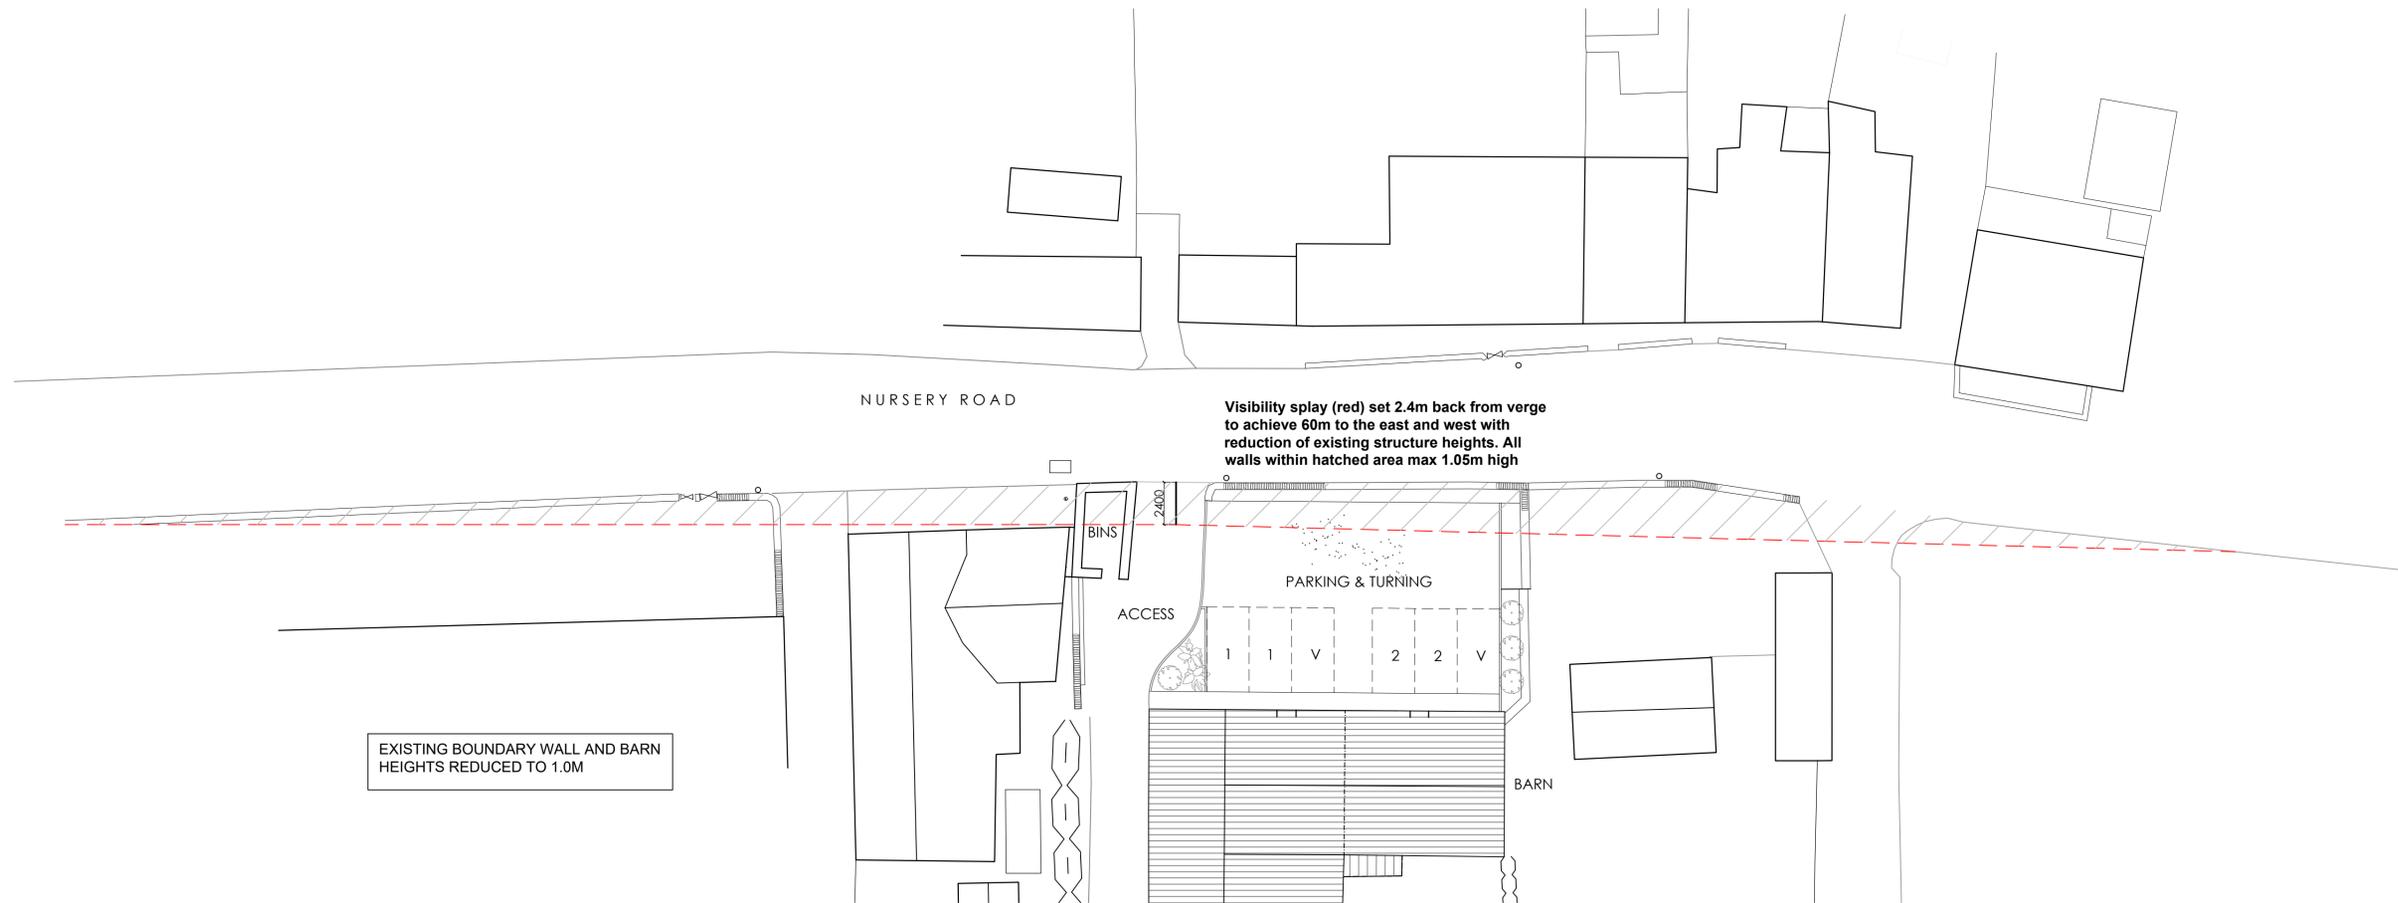


THIS DRAWING TOGETHER WITH THE DESIGN IS COPYRIGHT OF THE ARCHITECT. FIGURED DIMENSIONS SHOULD BE FOLLOWED AND SCALED DIMENSIONS SHOULD BE CHECKED WITH THE ARCHITECT. ANY DISCREPANCY MUST BE REPORTED TO THE ARCHITECT IMMEDIATELY AND PRIOR TO PROCEEDING.

REVISIONS
A 16.11.20 - Planning amends

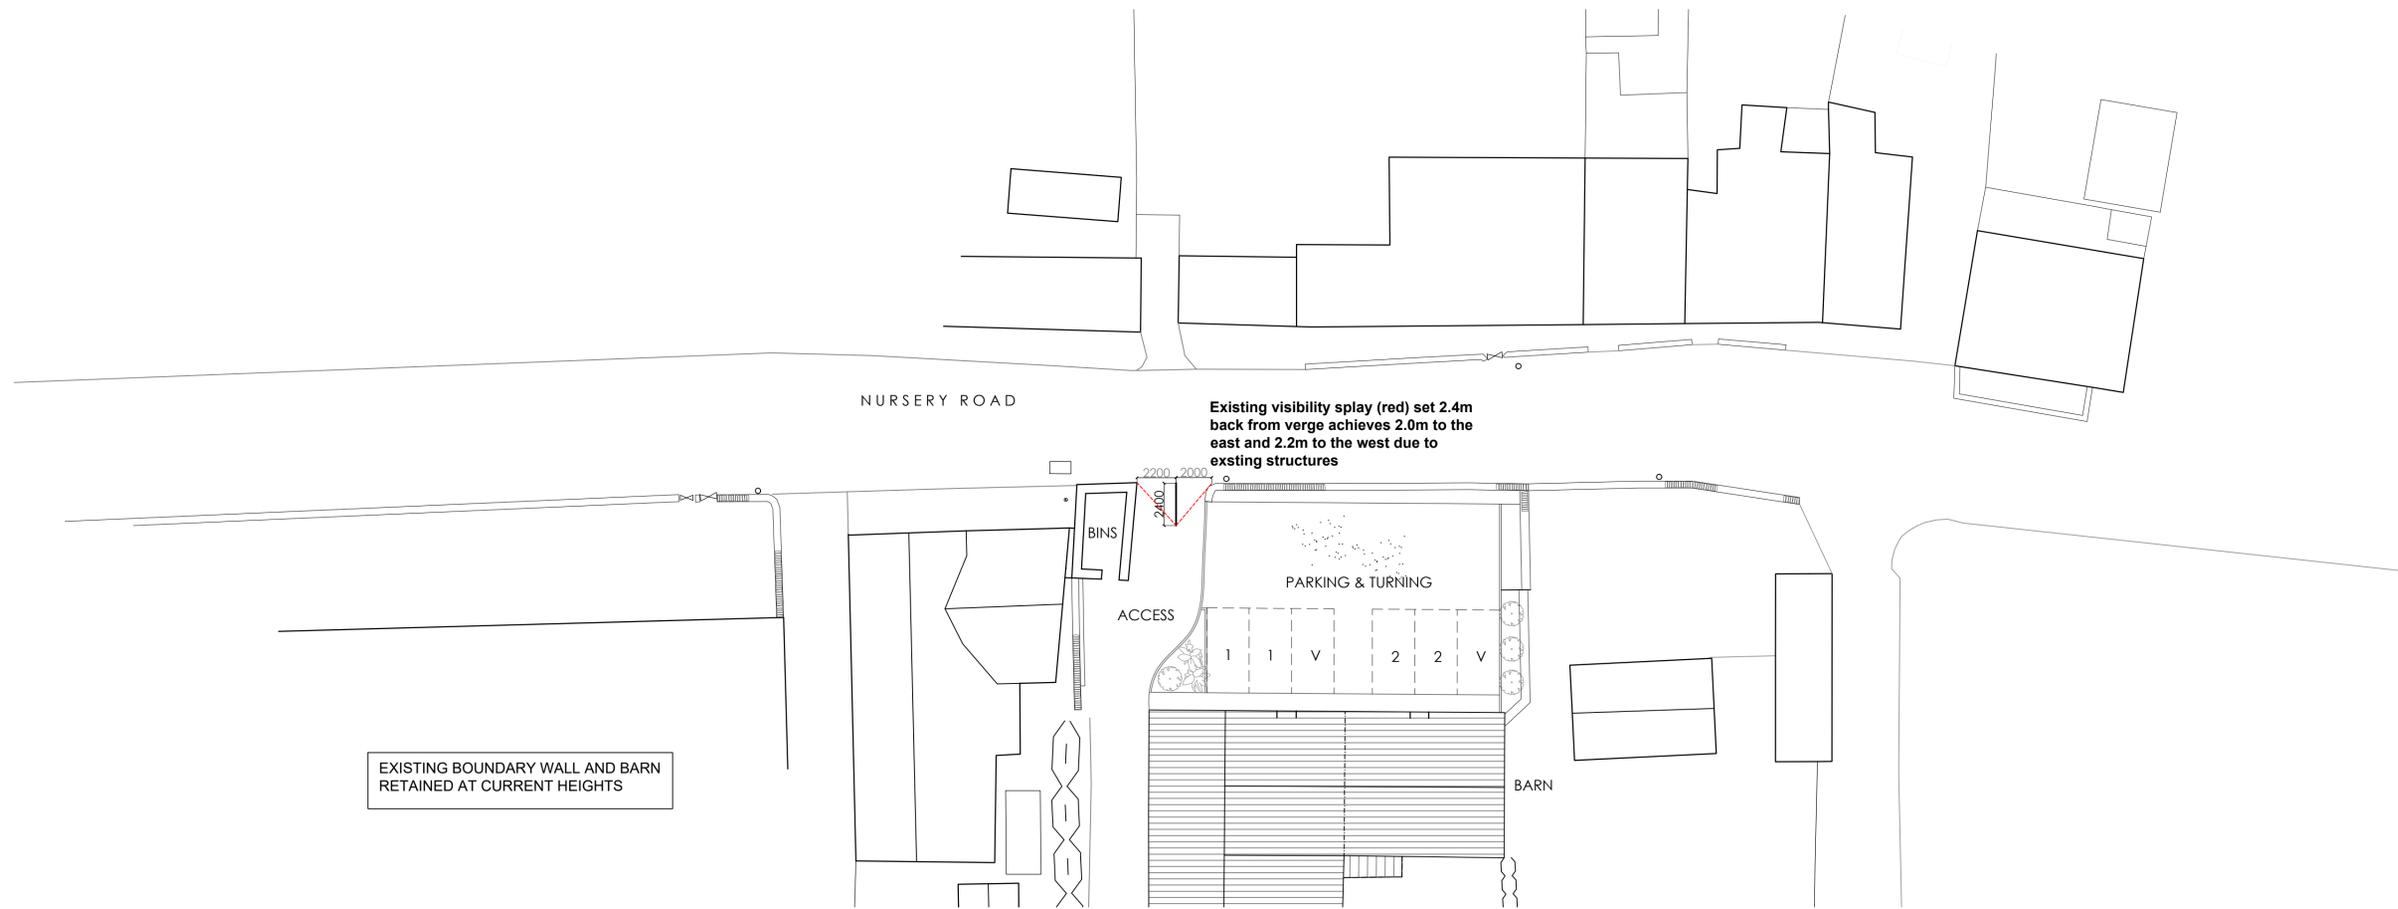

Original Drawn By	Date
ACP	October 2021

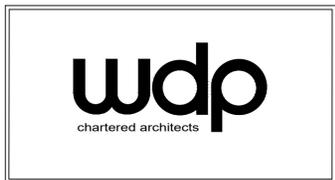

the wright design partnership
15 main street, kirkby lonsdale, cumbria LA6 2AQ
tel / 015242 71697 email / mail@wdparchitects.co.uk

Client		
Mr and Mrs Hodgson		
Contract		
Development at Croft End Farm Nursery Road Beckermet CA21 2XG		
Drawing title		
Proposed site entrance and visibility splays		
Scale	Job No.	Drg No.
1:200 @ A1	KL2895	05