


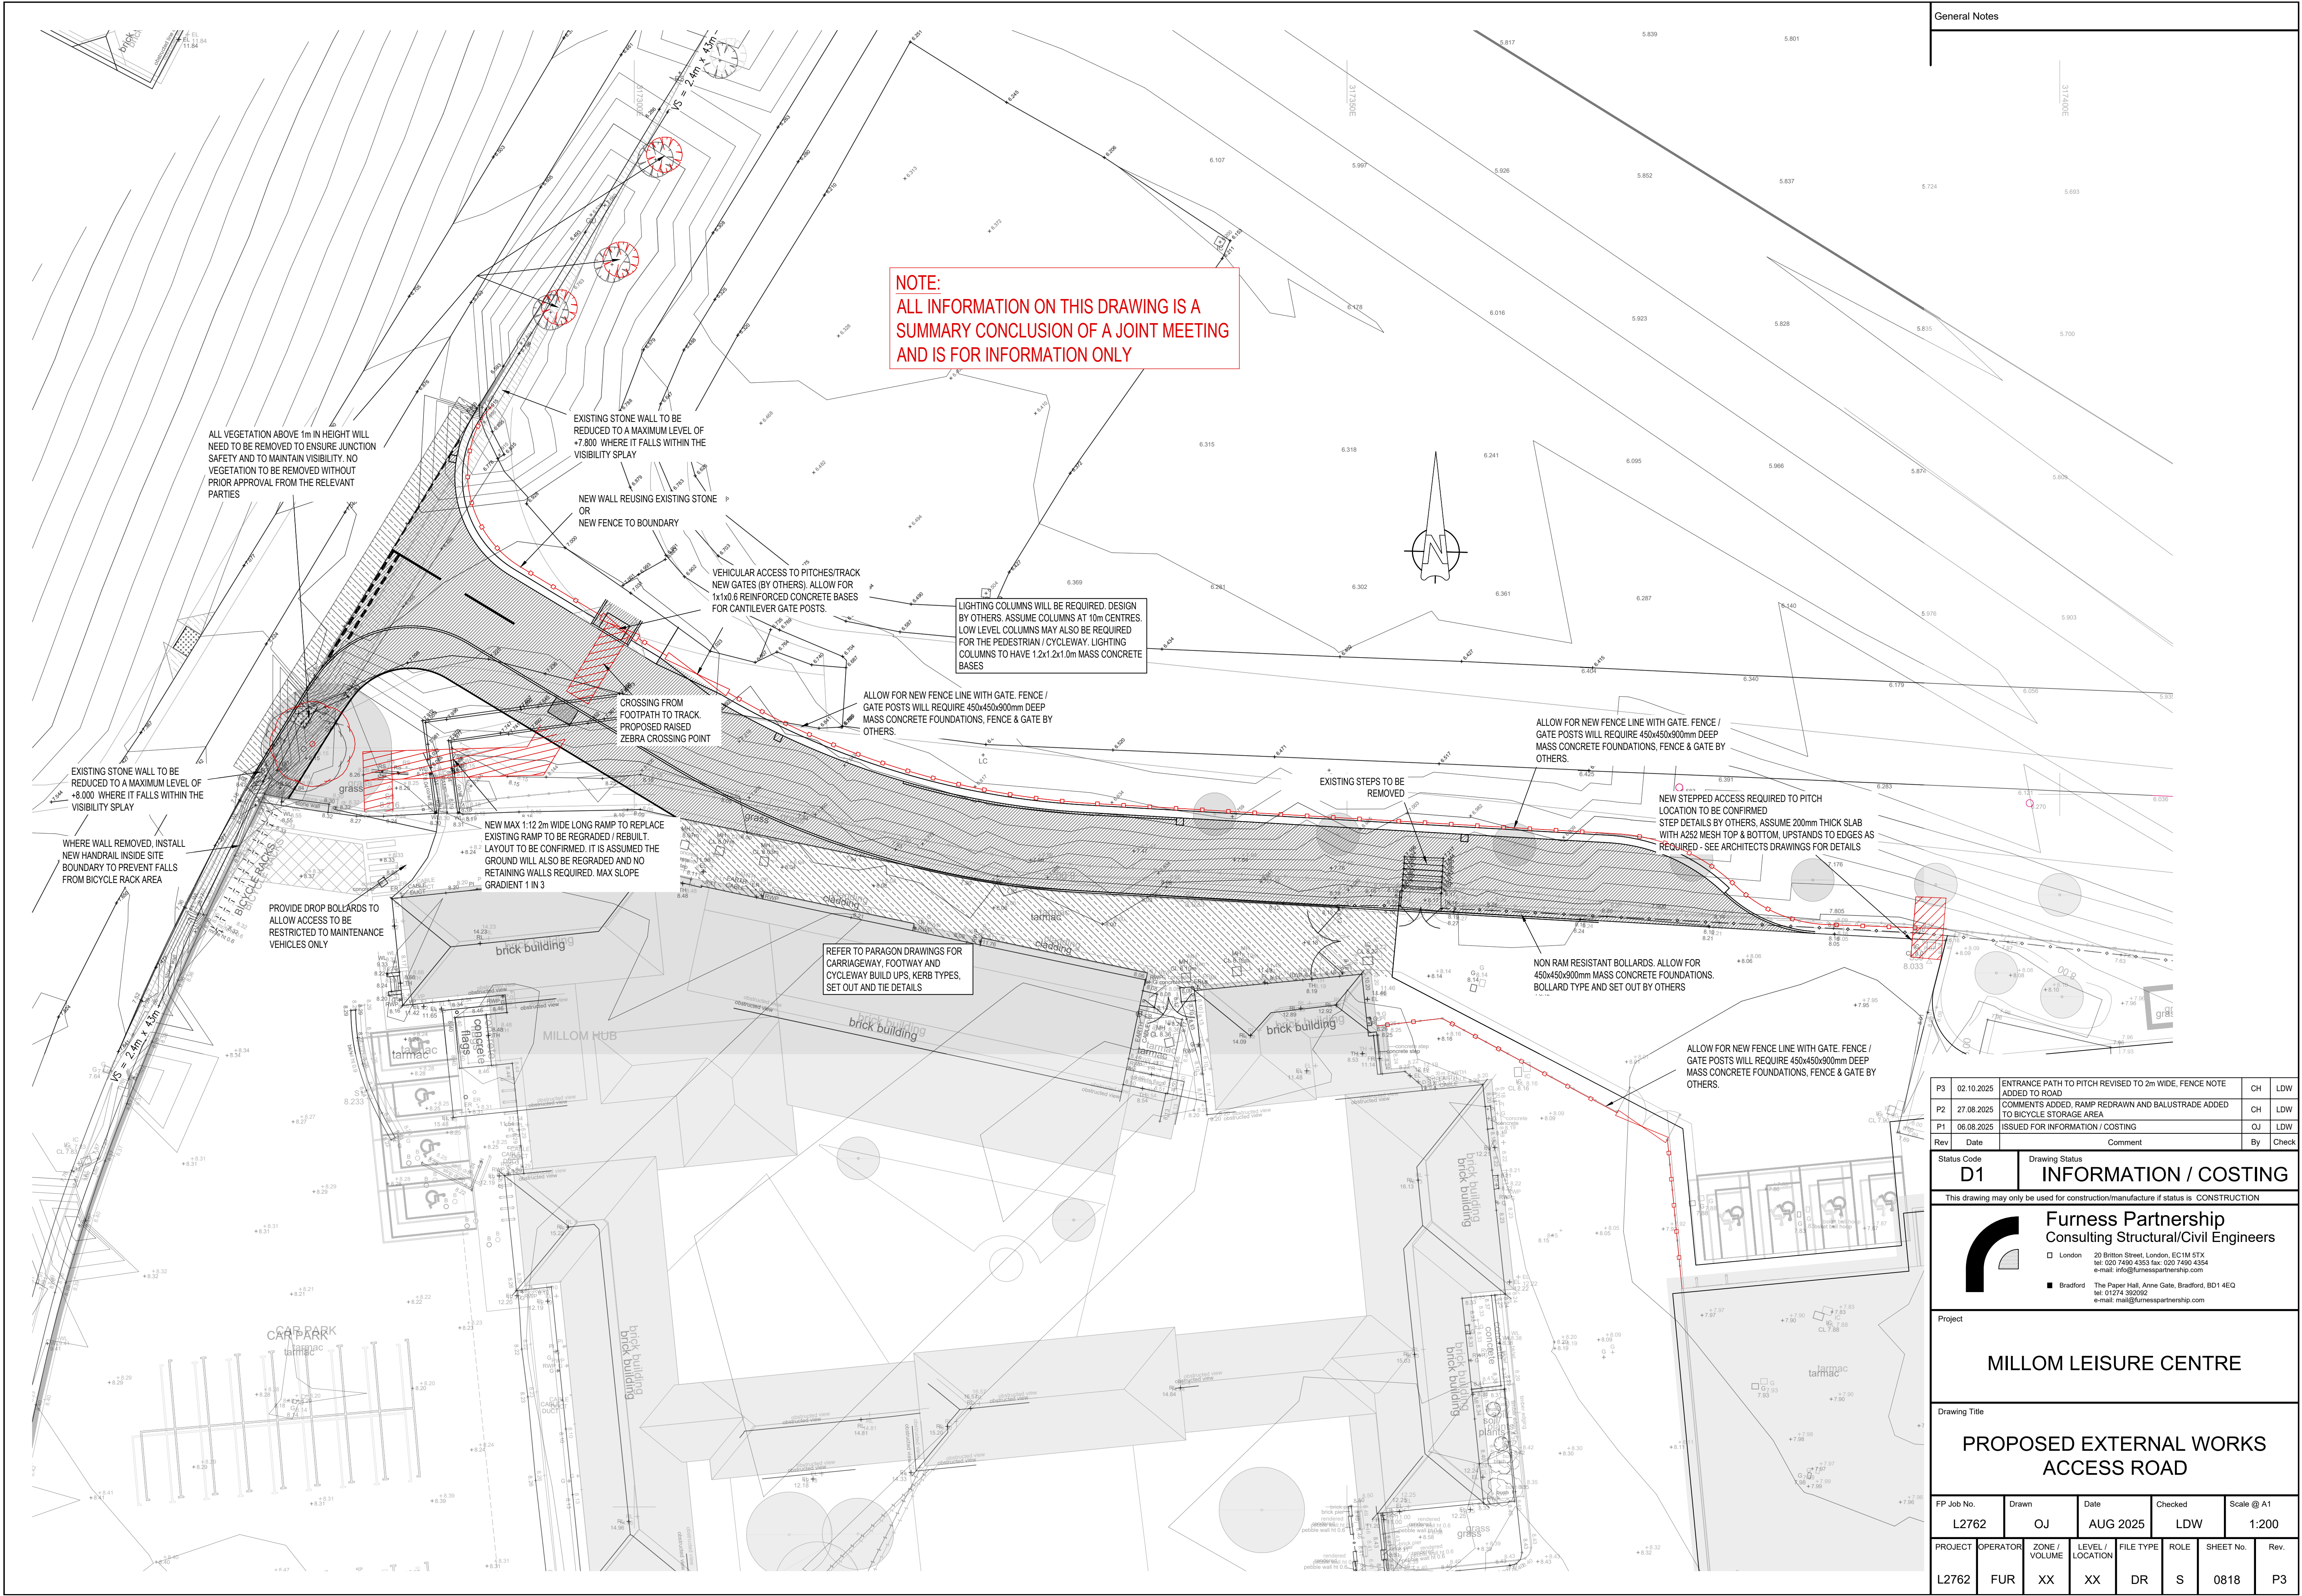


General Notes

P3	02.10.2025	ENTRANCE PATH TO PITCH REVISED TO 2m WIDE, FENCE NOTE	CH	LDW
P2	27.08.2025	ADDED TO ROAD	CH	LDW
P1	06.08.2025	COMMENTS ADDED, RAMP REDRAWN AND BALUSTRADE ADDED TO BICYCLE STORAGE AREA	OJ	LDW
Rev	Date	Comment	By	Check

Status Code	D1	Drawing Status	INFORMATION / COSTING
-------------	----	----------------	-----------------------

This drawing may only be used for construction/manufacture if status is CONSTRUCTION

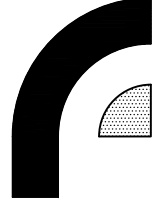

Furness Partnership
Consulting Structural/Civil Engineers
□ London 20 Britton Street, London, EC1M 6TX
tel: 020 7490 4353 fax: 020 7490 4354
e-mail: info@furnesspartnership.com
■ Bradford The Paper Hall, Anne Gate, Bradford, BD1 4EQ
tel: 01274 392092
e-mail: mail@furnesspartnership.com

Project
MILLOM LEISURE CENTRE

Drawing Title
**PROPOSED EXTERNAL WORKS
ACCESS ROAD**

FP Job No.	Drawn	Date	Checked	Scale @ A1
L2762	OJ	AUG 2025	LDW	1:200

PROJECT	OPERATOR	ZONE / VOLUME	LEVEL / LOCATION	FILE TYPE	ROLE	SHEET No.	Rev.
L2762	FUR	XX	XX	DR	S	0818	P3