


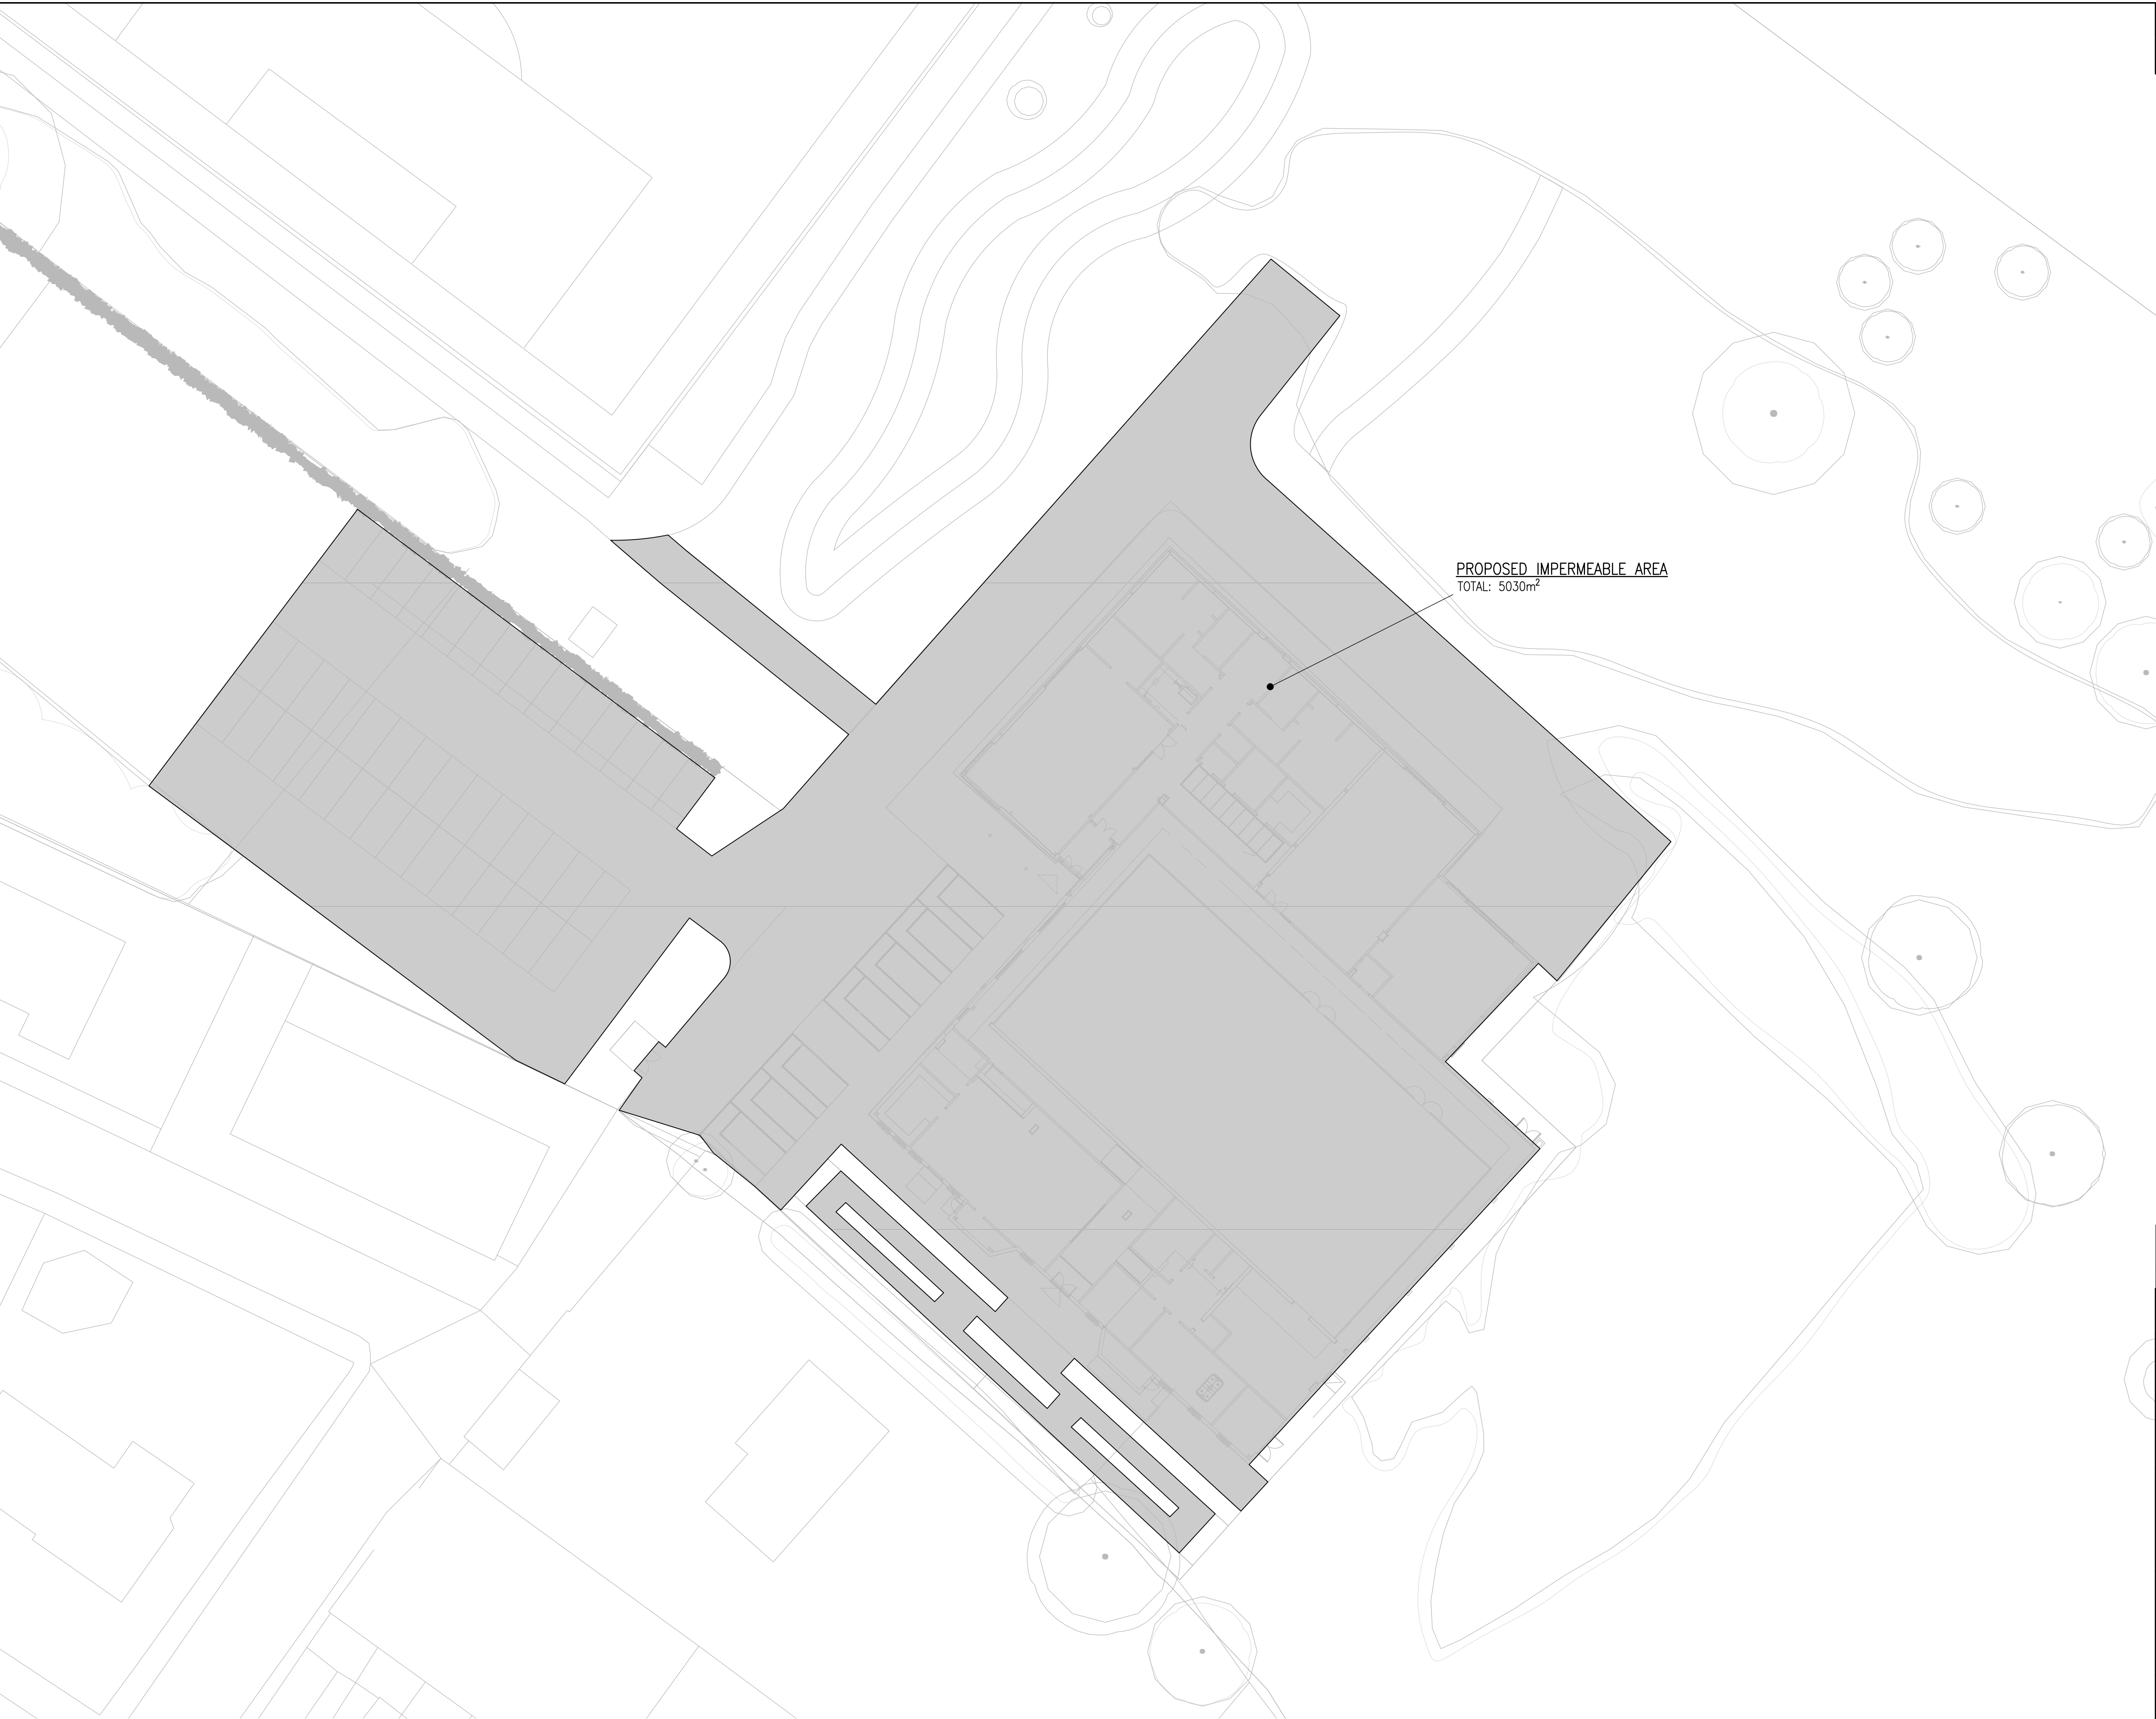


PROPOSED IMPERMEABLE AREAS
SCALE: 1:250

General Notes

P3	17.05.2024	ISSUED FOR STAGE 4 APPROVAL		OJ	MH
P2	26.07.2023	ISSUED FOR PLANNING APPROVAL		M.H	C.J.H
P1	23.06.2023	ISSUED FOR APPROVAL		M.H	C.J.H
Rev	Date	Comment		By	Check

Status Code	Drawing Status
S4	STAGE APPROVAL

This drawing may only be used for construction/manufacture if status is CONSTRUCTION

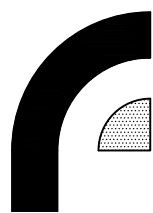

Furness Partnership
Consulting Structural/Civil Engineers

London

20 Britton Street, London, EC1M 5TX
tel: 020 7490 4353 fax: 020 7490 4354
e-mail: info@furnesspartnership.com

Bradford

The Paper Hall, Anne Gale, Bradford, BD1 4EQ
tel: 01274 392092
e-mail: mail@furnesspartnership.com

Project

CLEATOR MOOR
ACTIVITY CENTRE

Drawing Title

PROPOSED IMPERMEABLE AREAS

FP Job No.	Drawn	Date	Checked	Scale @ A1
L2763	M.H	JUN '23	C.J.H	1:250

PROJECT	OPERATOR	ZONE / VOLUME	LEVEL / LOCATION	FILE TYPE	ROLE	SHEET No.	Rev.
L2763	FUR	XX	XX	DR	D	0902	P3