



- Adoptable Drainage**
- 150mm - 300mm pipework to be Polysewer by Polypipe.
 - 450mm drainage to be Ridgisewer by Polypipe.
 - All Adoptable drainage shall be constructed in accordance with United Utilities standard details, and all corresponding approved drawings.
 - For detailed pipe bedding information please refer to United Utilities Standard details on UU STND/19/008 Rev A.

HORIZONTAL SCALE 1:500
VERTICAL SCALE 1:100

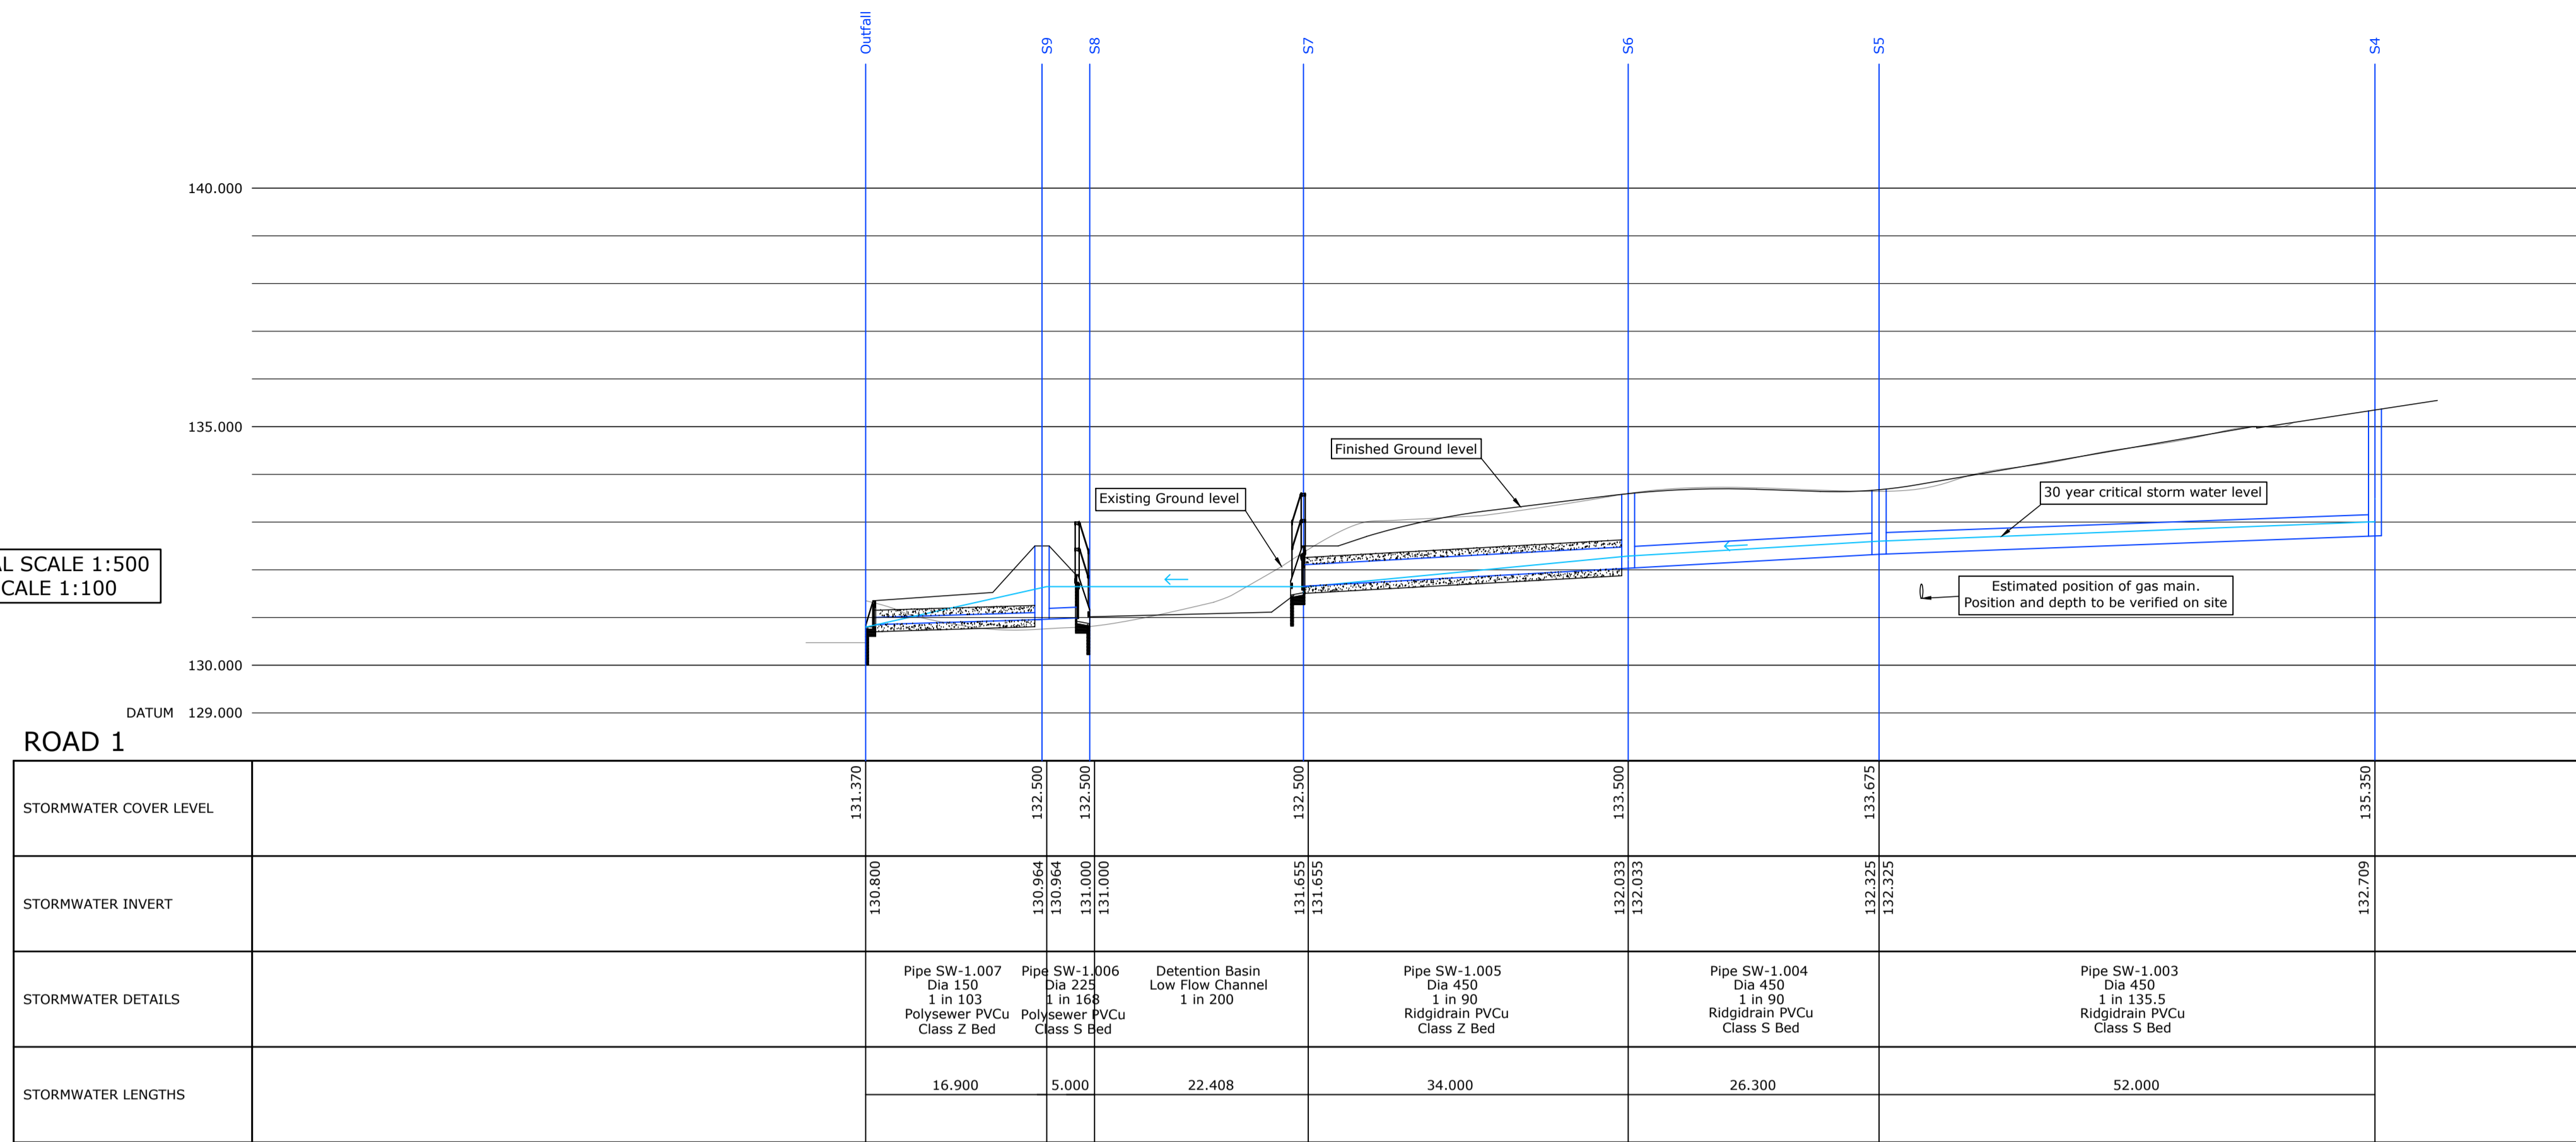

HORIZONTAL SCALE 1:500
VERTICAL SCALE 1:100

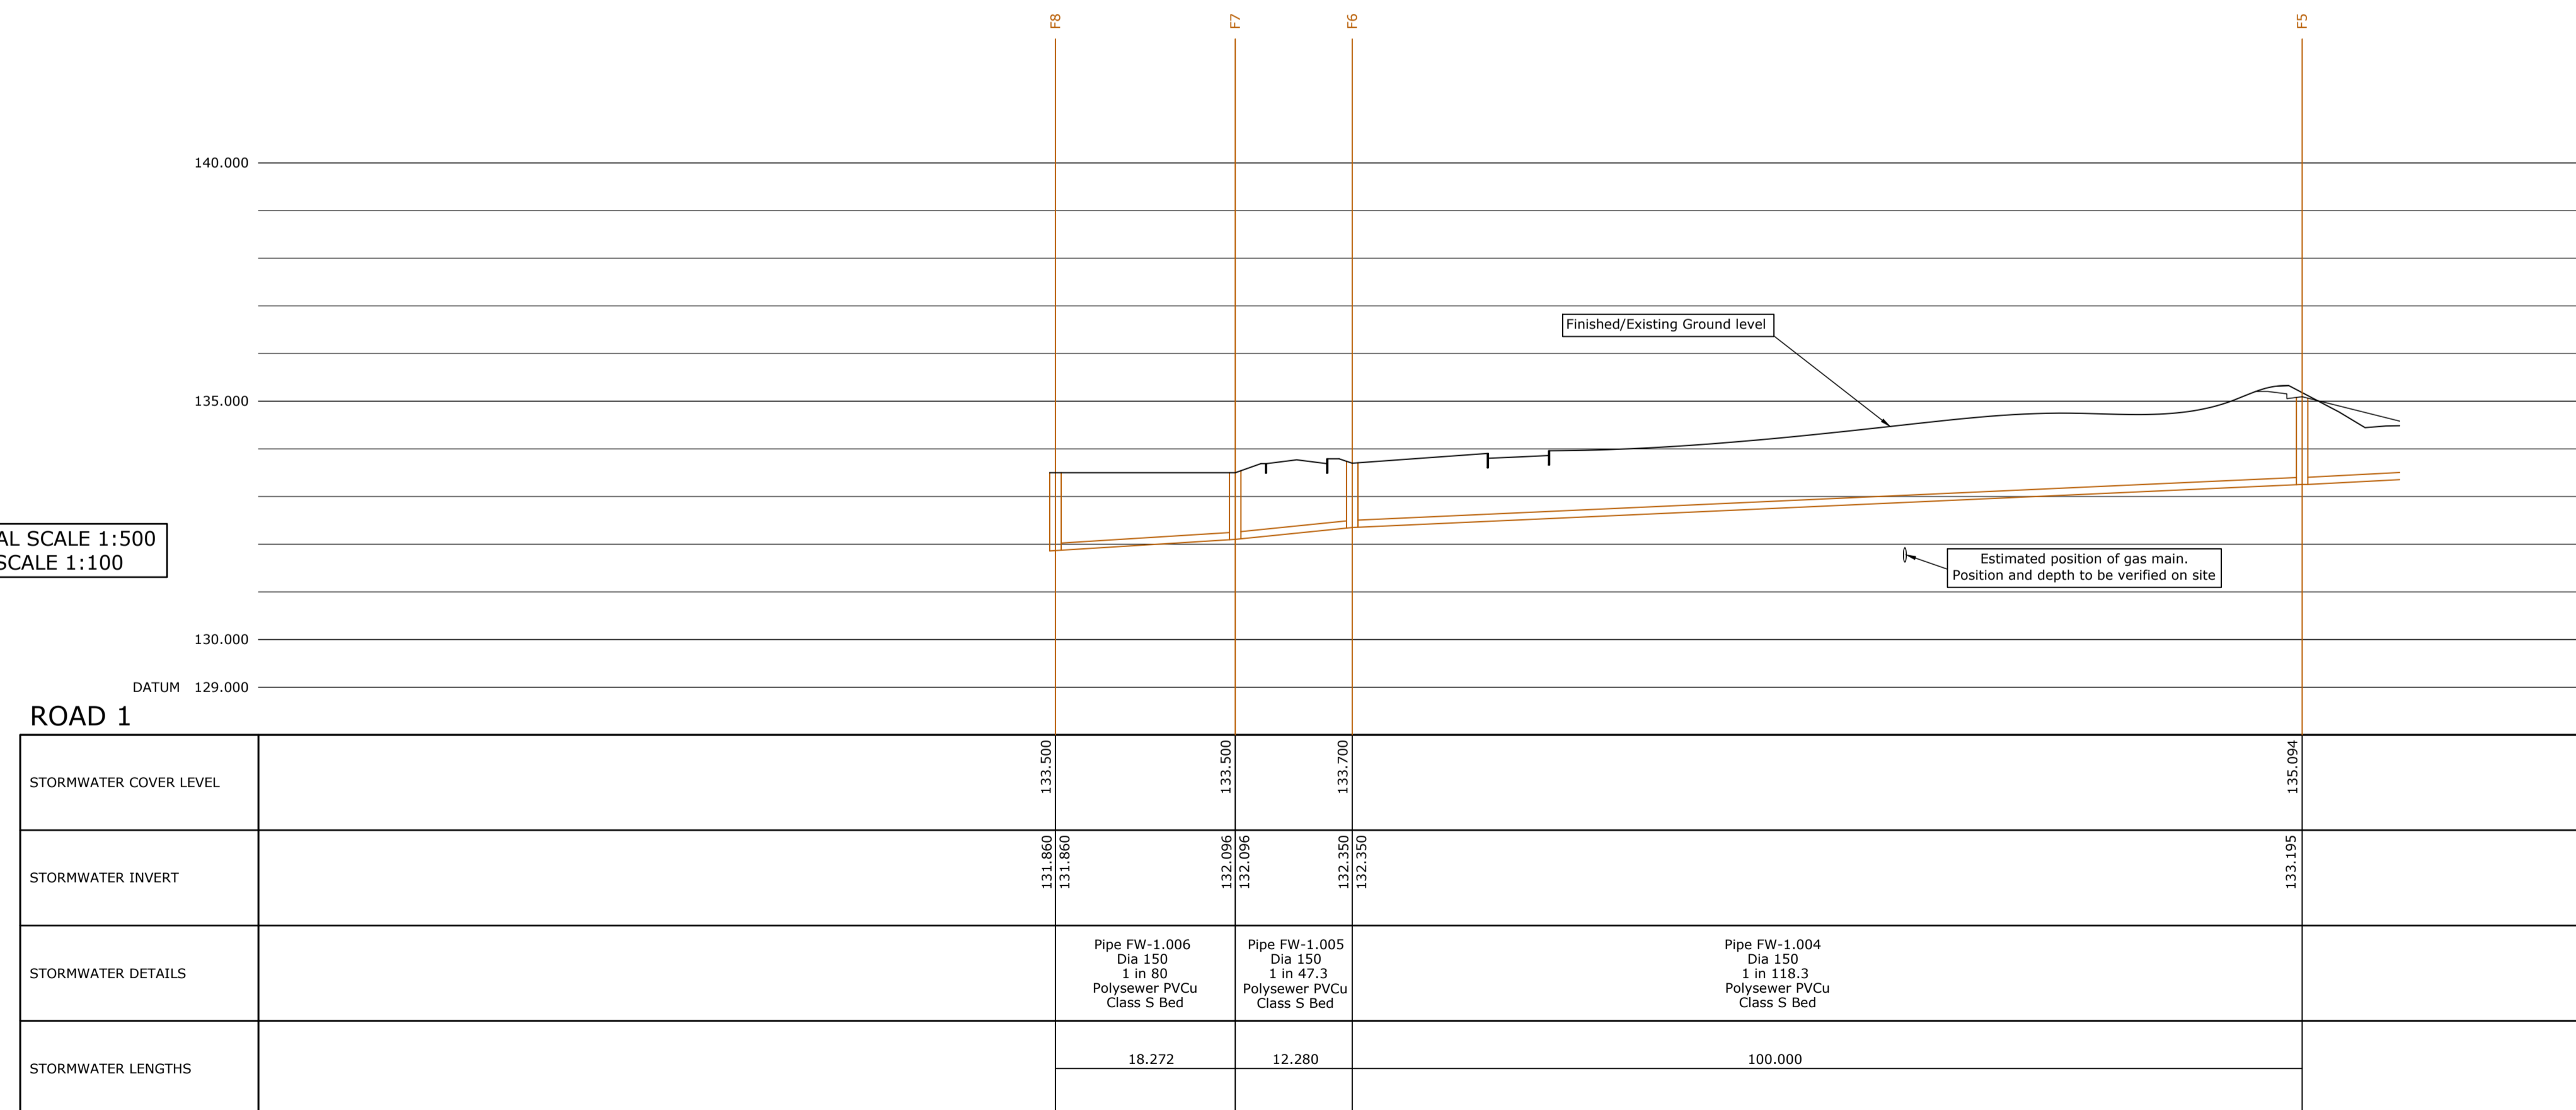

Revisions
A - 08/09/21 - 30 year critical storm water level added. (RB)
B - 10/03/22 - Longsections updated following revised site layout. (AC)

PRELIMINARY

Project
Residential Development at
School Brow, Moresby Parks

Client
Raemore Developments Limited

Drawing
Longsections Sheet 2

Project no Drawing no Date Drawn by Rev Scale Sheet
6972 102 Mar 21 AC B 1:500 A1

TWEDDELL & SLATER
CONSULTING
CIVIL & STRUCTURAL
ENGINEERS

Tweddell & Slater Ltd
Unit 2, Moresby
Eden Business Park
Penrith, Cumbria, CA11 9PB
Tel: 01768 865400
Email: mail@tscorb.com
Web: www.tscorb.com

Tweddell & Slater North East Ltd
20 Market Place
Richmond
North Yorkshire, DL10 4QG
Tel: 01748 503162