


THIS DRAWING TOGETHER WITH THE DESIGN IS
COPYRIGHT OF THE ARCHITECT.
FIGURED DIMENSIONS SHOULD BE FOLLOWED
AND SCALED DIMENSIONS SHOULD BE CHECKED
WITH THE ARCHITECT.
ANY DISCREPANCY MUST BE REPORTED TO THE
ARCHITECT IMMEDIATELY AND PRIOR TO
PROCEEDING.

REVISIONS
01.07.21 A - Client amends
05.09.21 B - Planning amends

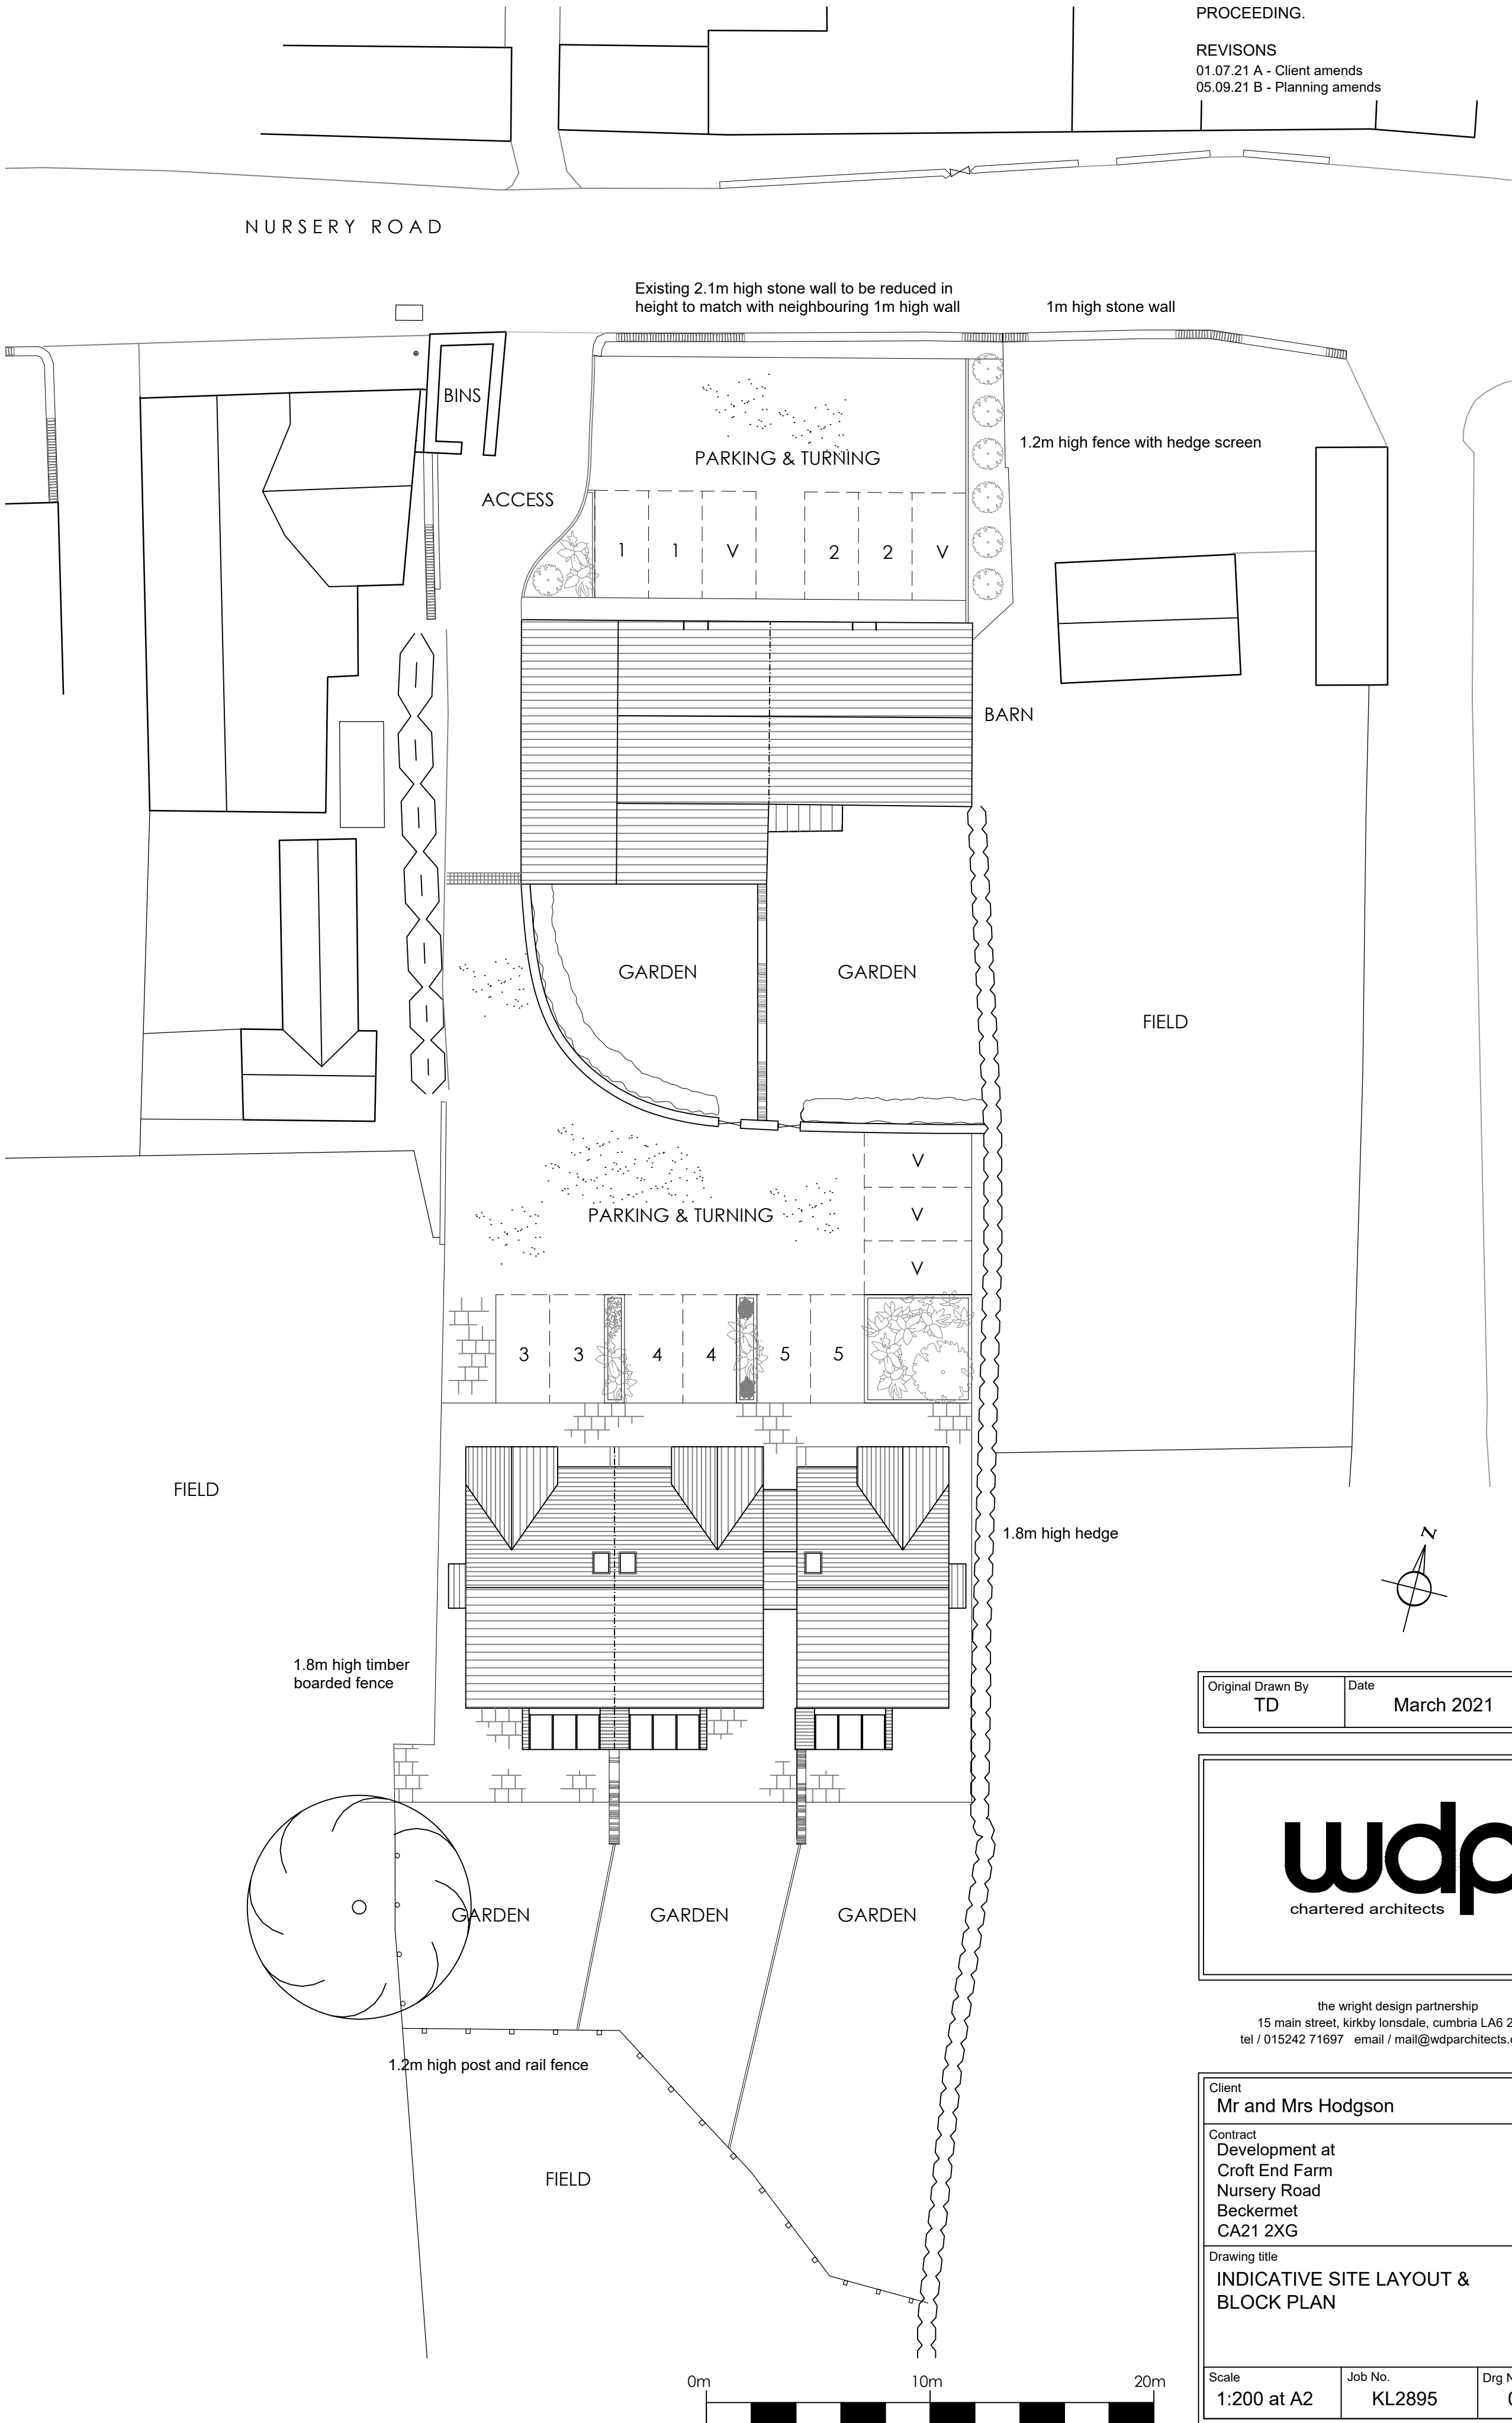

Original Drawn By TD	Date March 2021
-------------------------	--------------------



the wright design partnership
15 main street, kirkby lonsdale, cumbria LA6 2AQ
tel / 015242 71697 email / mail@wdparchitects.co.uk

Client Mr and Mrs Hodgson			
Contract Development at Croft End Farm Nursery Road Beckermat CA21 2XG			
Drawing title INDICATIVE SITE LAYOUT & BLOCK PLAN			
Scale 1:200 at A2	Job No. KL2895	Drg No. 02	B