


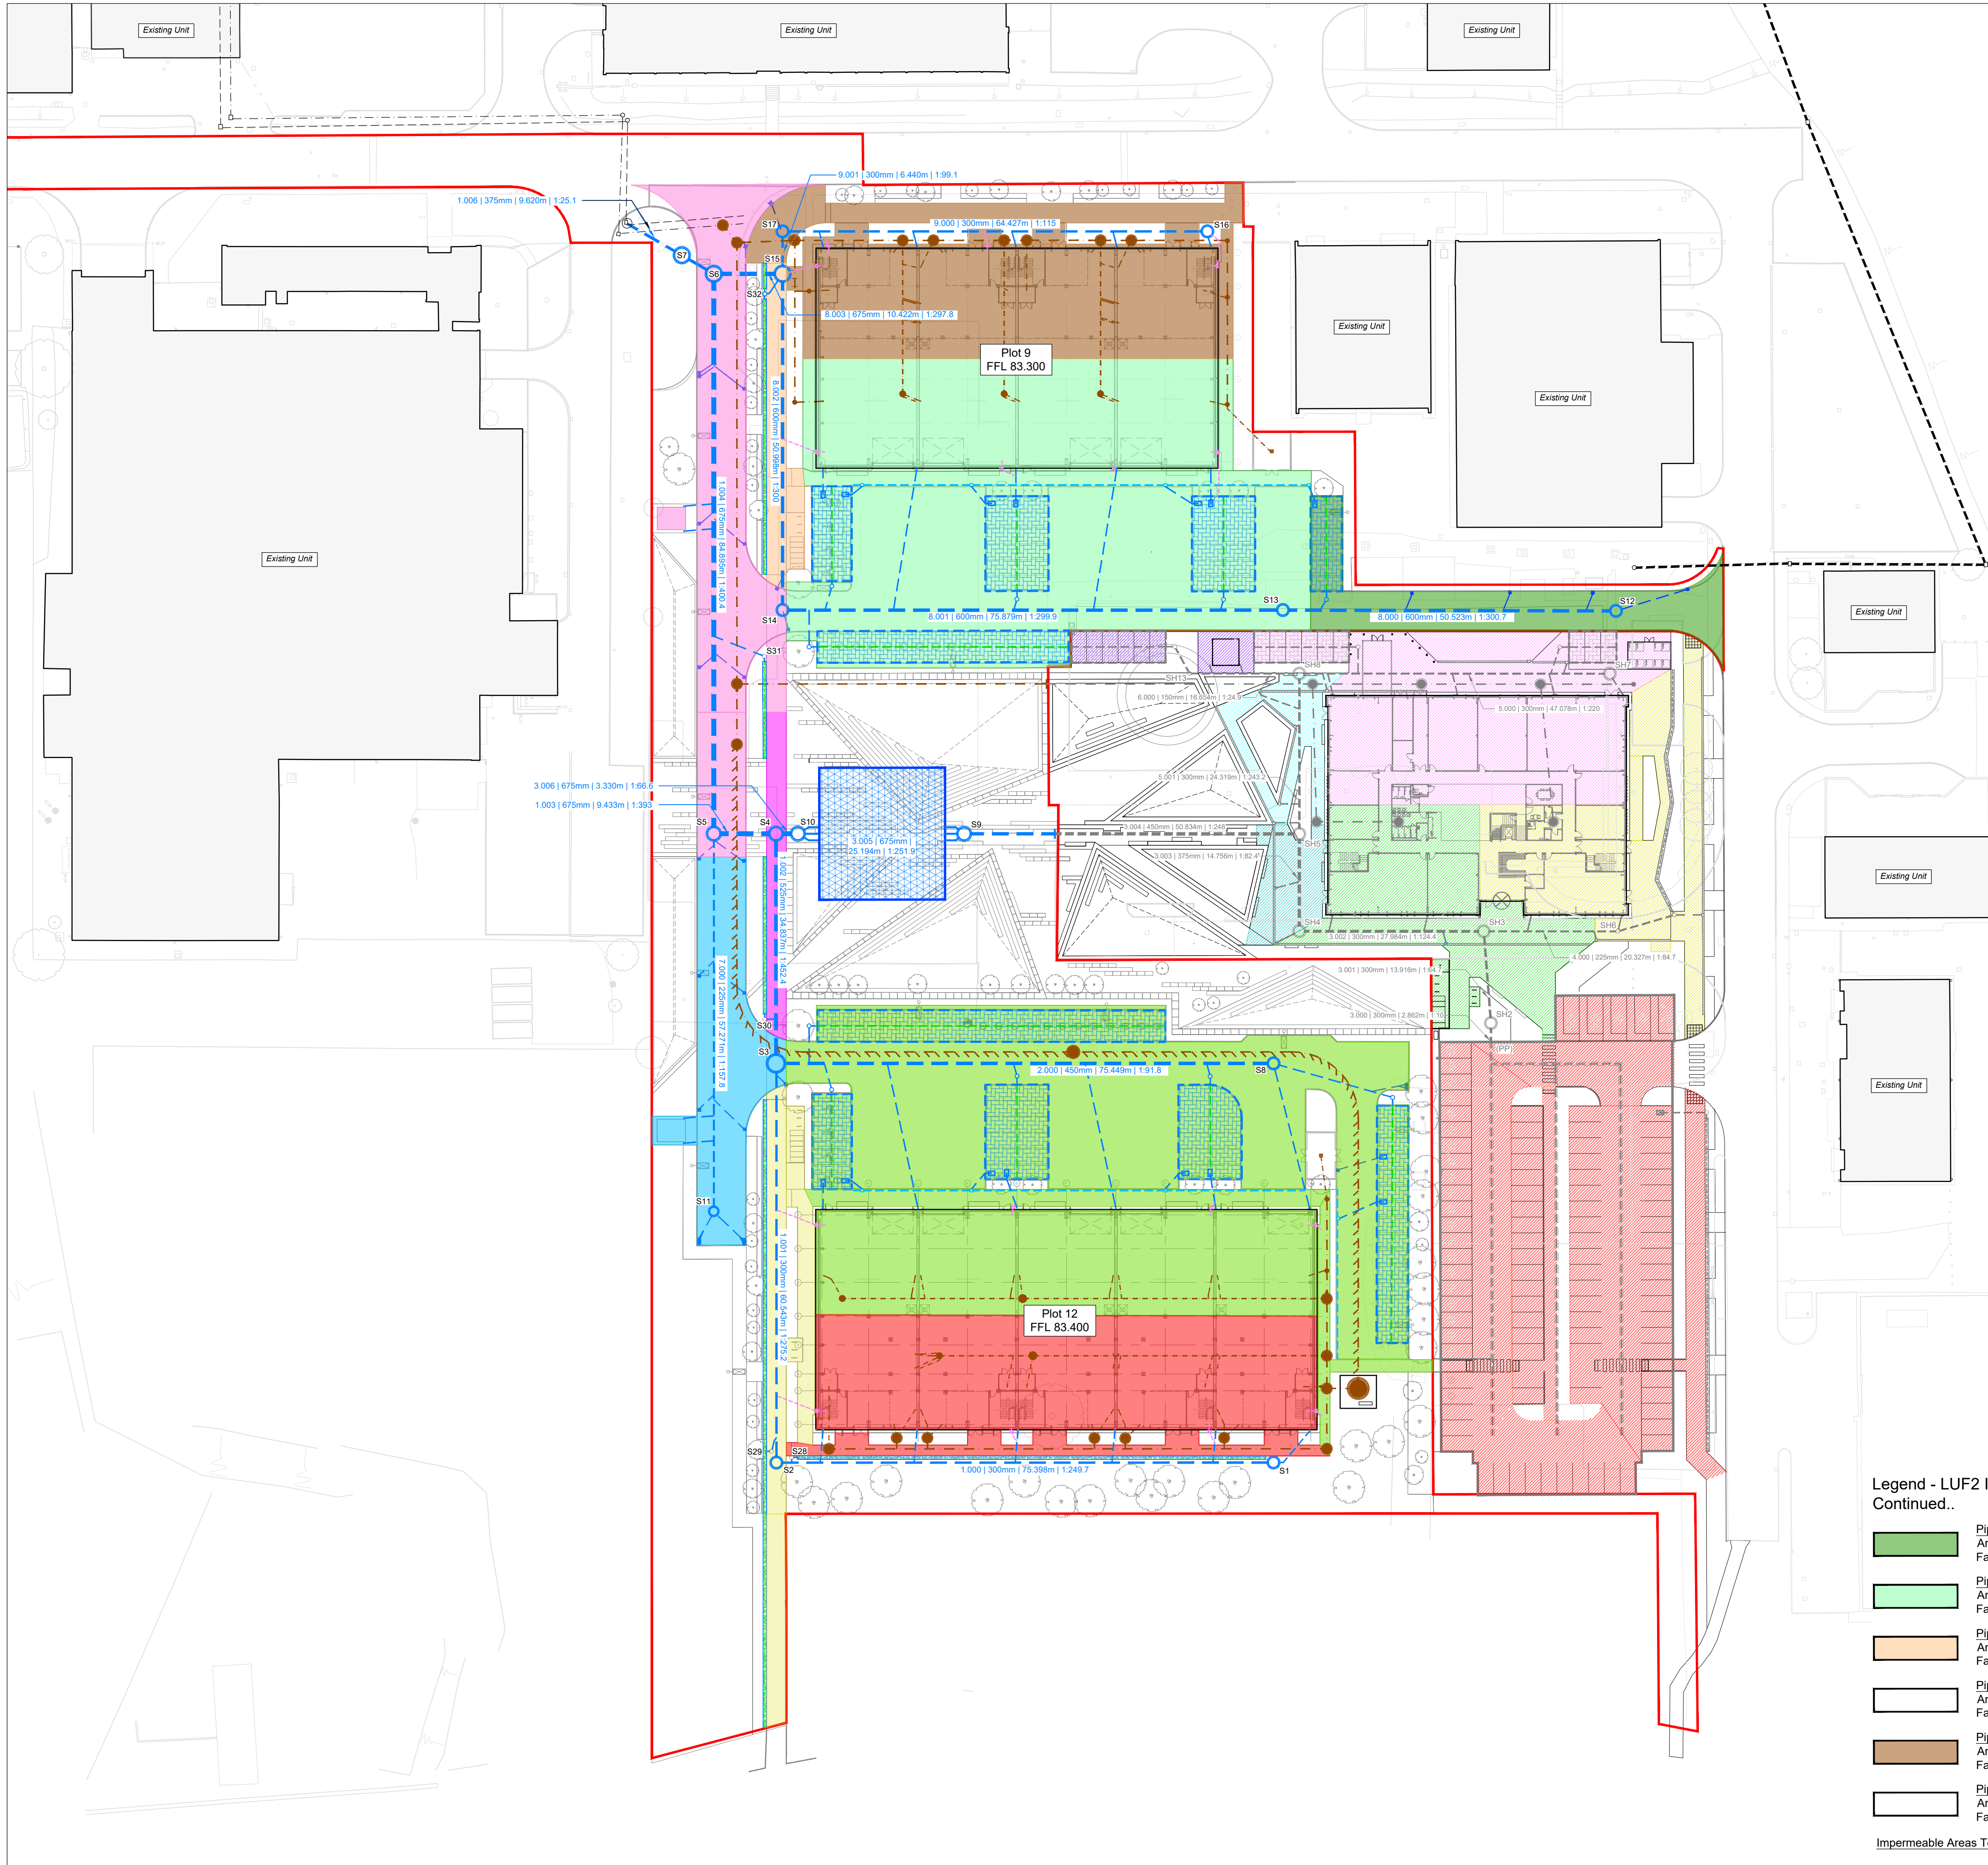

- DO NOT SCALE -

Legend - LUF2 Impermeable Areas

- Pipe 1.000
Area = 1520m² = (0.152ha)
Fall = 0.302m / Length = 75.398m
- Pipe 1.001
Area = 310m² = (0.031ha)
Fall = 0.220m / Length = 60.543m
- Pipe 1.002
Area = 0m² = (0.0ha)
Fall = 0.077m / Length = 34.837m
- Pipe 1.003
Area = 150m² = (0.015ha)
Fall = 0.024m / Length = 9.433m
- Pipe 1.004
Area = 970m² = (0.097ha)
Fall = 0.212m / Length = 84.895m
- Pipe 1.005
Area = 0m² = (0.0ha)
Fall = 0.056m / Length = 5.605m
- Pipe 1.006
Area = 0m² = (0.0ha)
Fall = 0.383m / Length = 9.620m
- Pipe 2.000
Area = 4080m² = (0.408ha)
Fall = 0.822m / Length = 75.449m
- Pipe 3.000
Area = 2570m² = (0.2570ha)
Fall = 0.285m / Length = 2.862m
- Pipe 3.001
Area = 0m² = (0.0ha)
Fall = 0.215m / Length = 13.916m
- Pipe 3.002
Area = 790m² = (0.0790ha)
Fall = 0.225m / Length = 27.984m
- Pipe 3.003
Area = 170m² = (0.0170ha)
Fall = 0.179m / Length = 14.756m
- Pipe 3.004
Area = 0m² = (0.0ha)
Fall = 0.205m / Length = 50.834m
- Pipe 3.005
Area = 0m² = (0.0ha)
Fall = 0.100m / Length = 25.194m
- Pipe 3.006
Area = 0m² = (0.0ha)
Fall = 0.050m / Length = 3.330m
- Pipe 4.000
Area = 770m² = (0.0770ha)
Fall = 0.240m / Length = 20.327m
- Pipe 5.000
Area = 1280m² = (0.1280ha)
Fall = 0.214m / Length = 47.078m
- Pipe 5.001
Area = 180m² = (0.018ha)
Fall = 0.100m / Length = 24.319m
- Pipe 6.000
Area = 120m² = (0.012ha)
Fall = 0.669m / Length = 16.654m
- Pipe 7.000
Area = 530m² = (0.053ha)
Fall = 0.363m / Length = 57.271m

NEW ISH HUB

Legend - LUF2 Impermeable Areas
Continued..

- Pipe 8.000
Area = 470m² = (0.047ha)
Fall = 0.168m / Length = 50.523m
- Pipe 8.001
Area = 3190m² = (0.319ha)
Fall = 0.253m / Length = 75.879m
- Pipe 8.002
Area = 190m² = (0.019ha)
Fall = 0.170m / Length = 50.998m
- Pipe 8.003
Area = 0m² = (0.0ha)
Fall = 0.035m / Length = 10.422m
- Pipe 9.000
Area = 1500m² = (0.150ha)
Fall = 0.560m / Length = 64.427m
- Pipe 9.001
Area = 0m² = (0.0ha)
Fall = 0.065m / Length = 6.440m

Impermeable Areas Total = 18,790m² = (1.879ha)

Planning Condition Discharge Issue	JJH	C07	JC	14.06.2026
Preliminary Stage 5 Issue	JJH	C06	JC	06.05.2026
Stage 4 Issue	JJH	C05	JC	11.04.2026
Stage 4 Issue	JJH	C04	JC	16.01.2026
Stage 4 Issue	JJH	C03	JC	28.11.2025
Stage 4 Issue	JJH	C02	JC	07.11.2025
Stage 4 Issue	JJH	C01	JC	24.10.2025
Stage 3 Issue	JJH	P06	JC	01.10.2025
Stage 3 Issue	JJH	P05	JC	13.09.2025
Stage 3 Issue	JJH	P04	JC	09.01.2025
Draft Stage 3 Issue	JJH	P03	JC	12.12.2024
Issued for Planning	JJH	P02	JC	23.11.2023
Issued for Planning	JJH	P01	JC	22.09.2023
AMENDMENT	BY	REV	CHK	DATE



Billinghurst George & Partners
CIVIL & STRUCTURAL ENGINEERS | BUILDING SURVEYORS

@BGPconsulting www.bgp-consulting.co.uk
Teeside 01642 876470 Tyneside 0191 495 4100

Client Cumberland Council
Project CMiQ Phase 2 LUF - Unit 9 & 12

BGP Project No. 21T2034

Drawing Title Impermeable Areas Plan

Drawn	Date	Checked	Date	Size	Scale	Rev.
JJH	Aug '23	JC	Aug '23	A1	1:500	C07

Location	Originator	Volume	Level	Form	Role	Unique No.
LUF	BGP	09	XX	D	C	09101

File Reference LUF-BGP-09-XX-D-C-09101
In instances where this drawing completes or partly completes a contract, Billinghurst George & Partners will consider that its product has been validated, unless in a period not exceeding 90 working days, the client advises to the contrary.