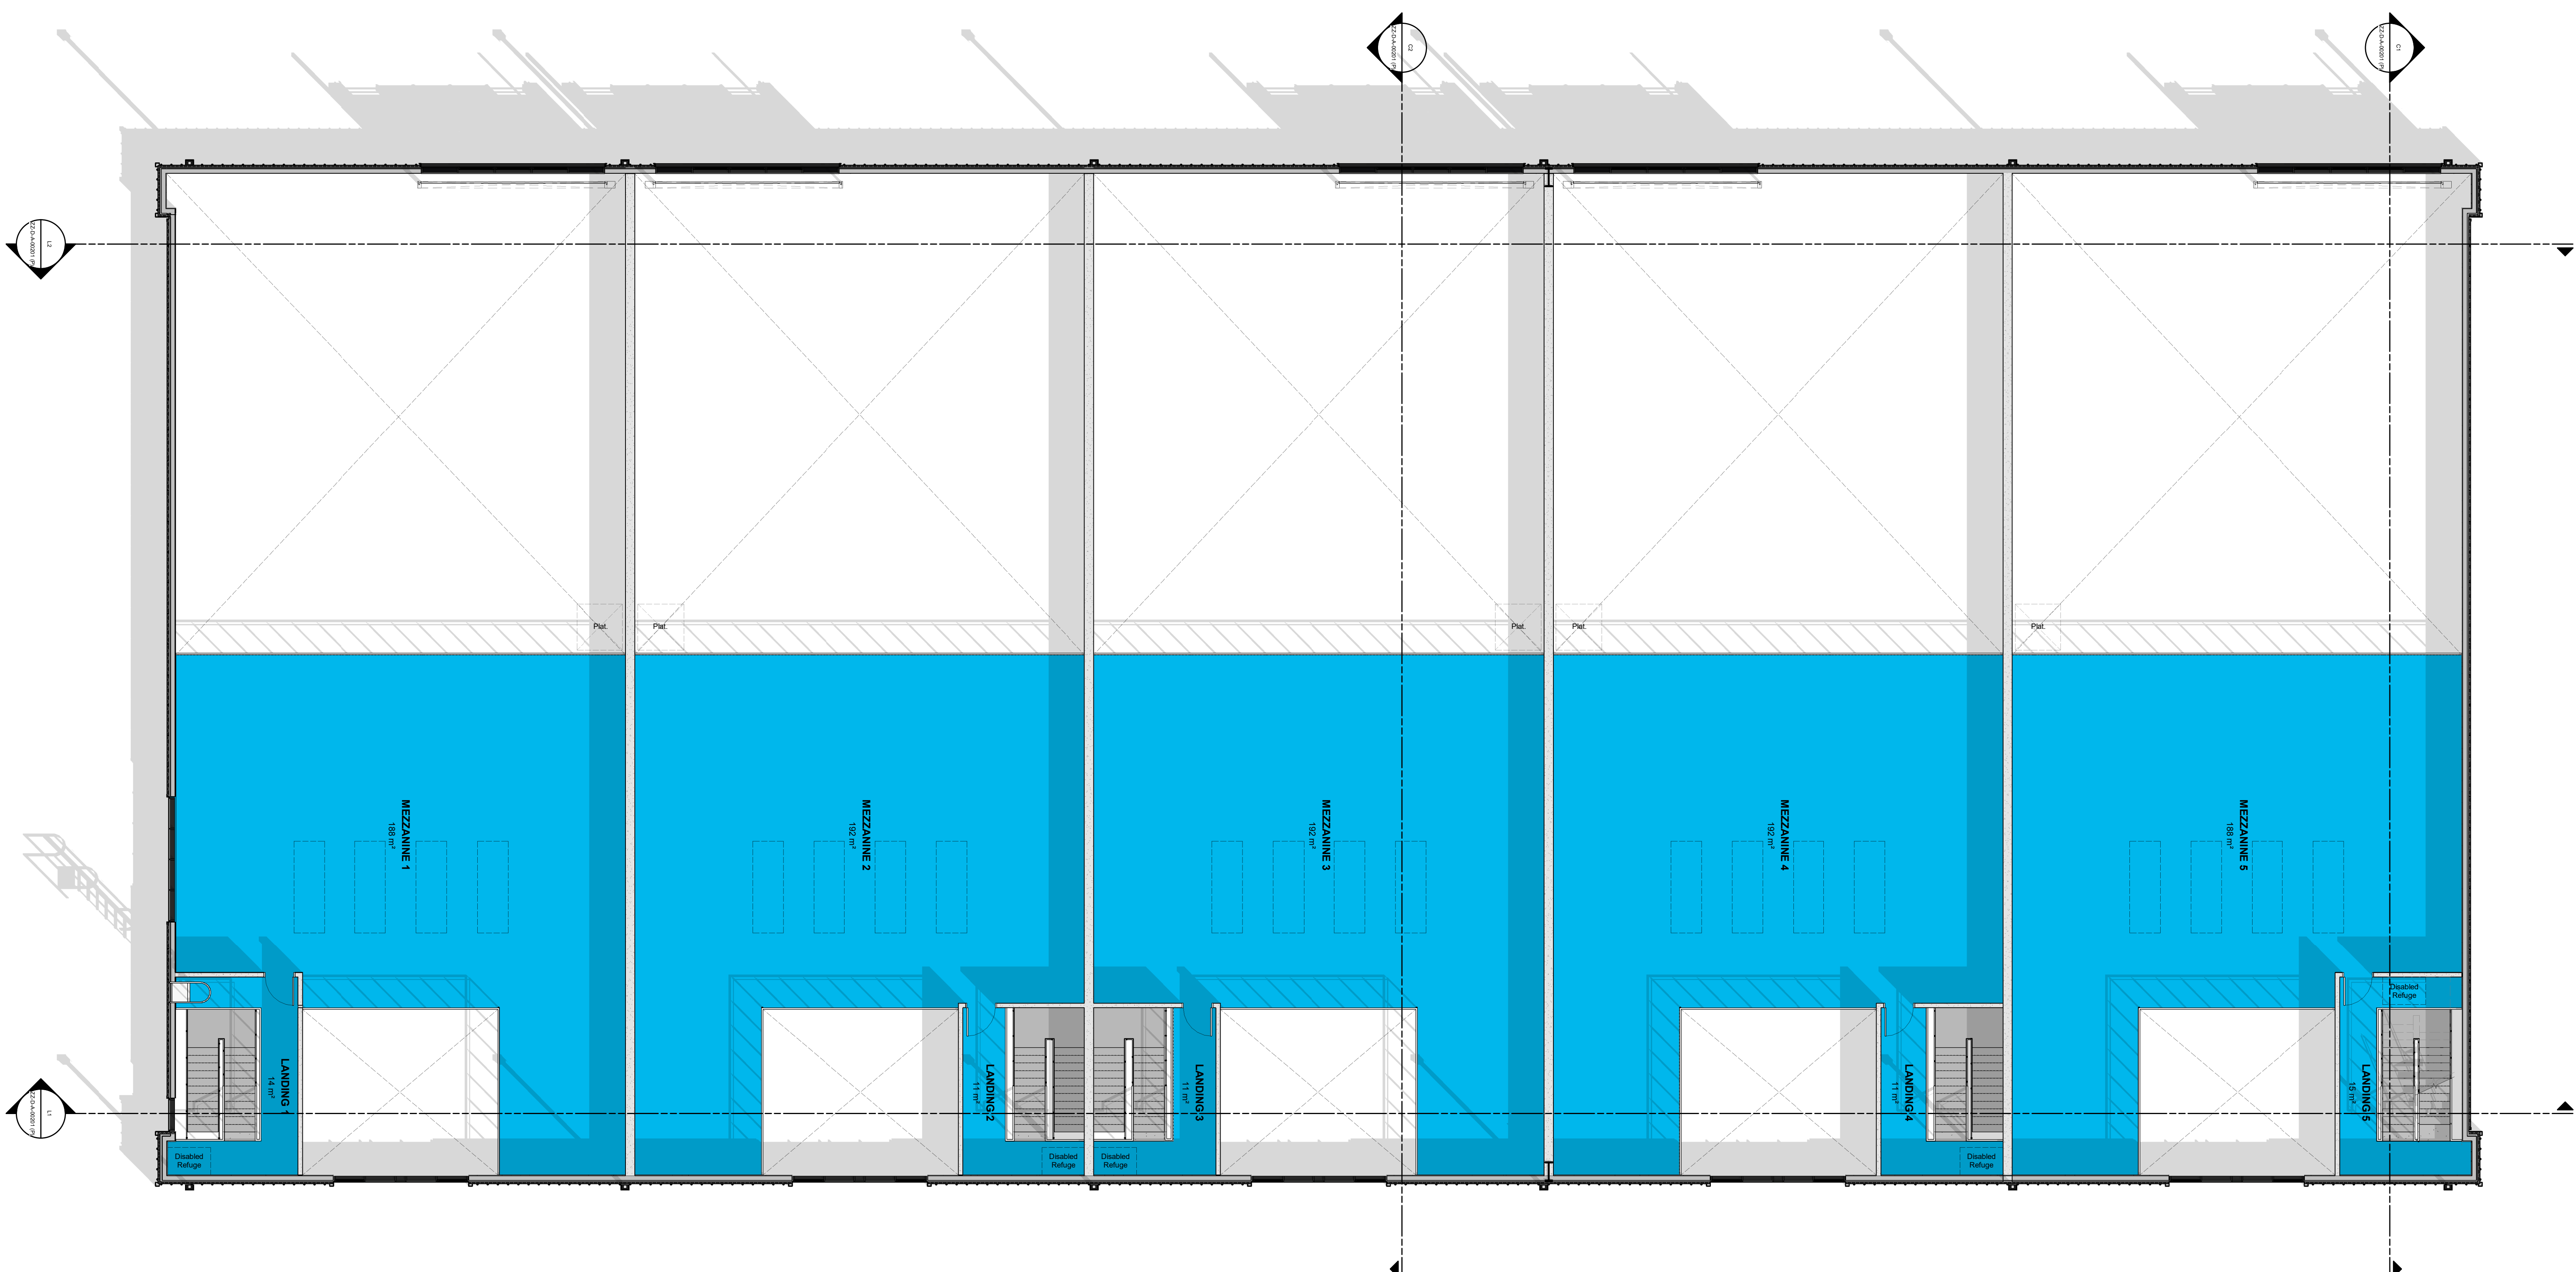
[illegible]

This drawing has been prepared solely for the use of CAMBERLAND COUNCIL and there are no representations of any kind made by NORR Consultants Limited to any party with whom NORR Consultants Limited has not entered into a contract.

This drawing must not be used, reproduced or revised without written permission.

This drawing shall not be used for construction purposes under a 'X' APPROVED FOR STAGE 'X' status appears under the Street Status.

Constructors must only work to figured dimensions which are to be checked on site. Do not scale from hard copy drawings.

[illegible][illegible]

True
North

NC
An I

International

ed.

berl

1

Client Name	CUMBERLAND COUNCIL	Drawing Title	GA PLAN - LEVEL 01
Project	PLEASANT MOOR INNOVATION QUARTER LEONCROFT SITE - PLOTS 9 & 12	Sheet Status	PL - PLANNING
Drawn	Date ST 08.11.24	Project No.	IAMC23-0025
Checked	Date PS 08.11.24	Drawing No.	
Scale	1 : 100 @ A1	Revision	