


- NOTES
- Redline Boundary
 - Ornamental Planting
 - Hedgerow
 - Wildflower Meadow/ Species Rich Grassland
 - Existing Vegetation to be retained
 - Proposed Trees
 - Vehicular Grade Asphalt
 - Pedestrian Grade Asphalt
 - Building Edge Concrete Block Paving
 - Gravel
 - Concrete Hardstand
 - Permeable Concrete Paving Type 1
 - Permeable Concrete Paving Type 2
 - Tactile Blister Paving
 - Tactile Corduroy Paving
 - 6no. Cycle Stands
 - Door Guards
 - EV Charger Kiosk
 - Active EV Bays
 - Passive EV Bays
 - Street Lights
 - Bin Store
 - MCCB
 - Substation
 - Cycle Storage
 - Edge of road works
 - Open Calcareous Grassland
 - Species Rich Neutral Grassland
 - Heathland Mix
 - Cut Concrete Planks
 - Gabions
 - Concrete insitu path

REVISION	P26	DATE	30.04.26	BY	GS	CHECKED	PA
Path added to central zone.							
REVISION	P25	DATE	15.01.26	BY	GS	CHECKED	PA
Updated to Planting plan							
REVISION	P24	DATE	07.01.26	BY	GS	CHECKED	PA
Updated Open Mosaic Habitat							
REVISION	P23	DATE	18.12.25	BY	GS	CHECKED	PA
Updated Open Mosaic Habitat							
CLIENT	Cumberland County Council						
PROJECT	CMIQ Phase 2 LUF						
TITLE	Landscape Site Plan						
DWG No.	LUF-ONE-ZZ-XX-D-L-0001					REV	P26
STATUS	PRELIMINARY						
SCALE	1:500	@	A1	DATE	08.11.24	DRN BY	HAN

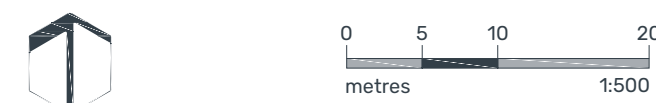

See JHP Drg: LUF-JHP-ZZ-ZZ-D-E-6001
External Electrical Services Layout rev
T06.

Landlords Power Supply
Cabinets not indicated,
refer JHP drawings

50 Bays inc.
1 Active EV
10 Passive EV,
& 4 Accessible

63 Bays inc.
1 Active EV
13 Passive EV,
& 4 Accessible

New Soft
Landscape

New Soft
Landscape

Connection to
National Cycle Network

Turning
Head

Def Path (um)