
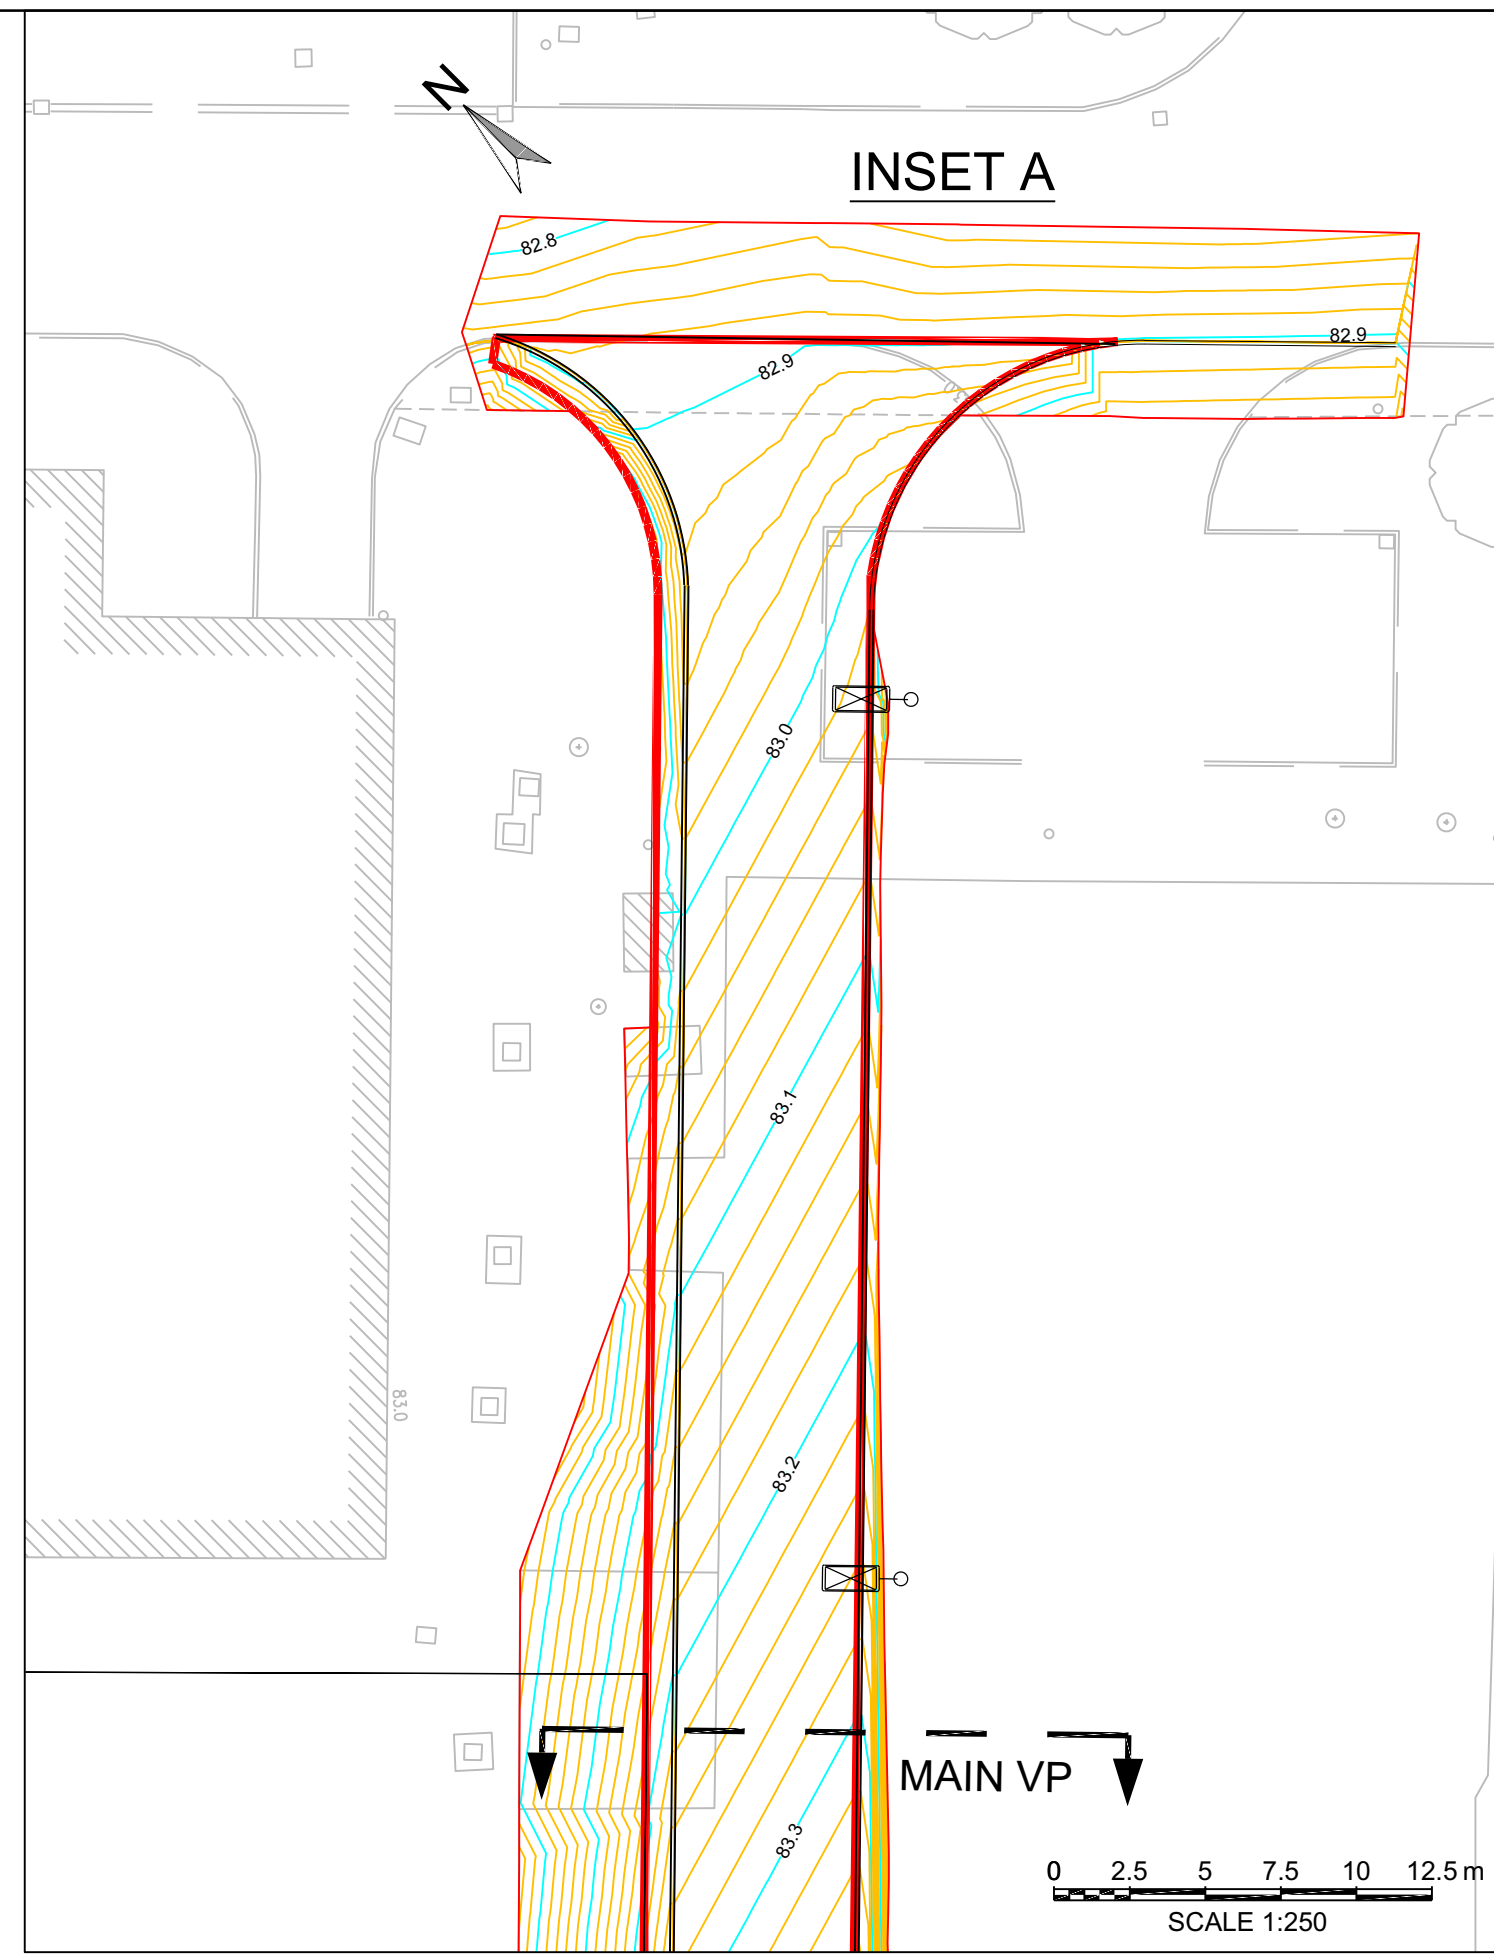


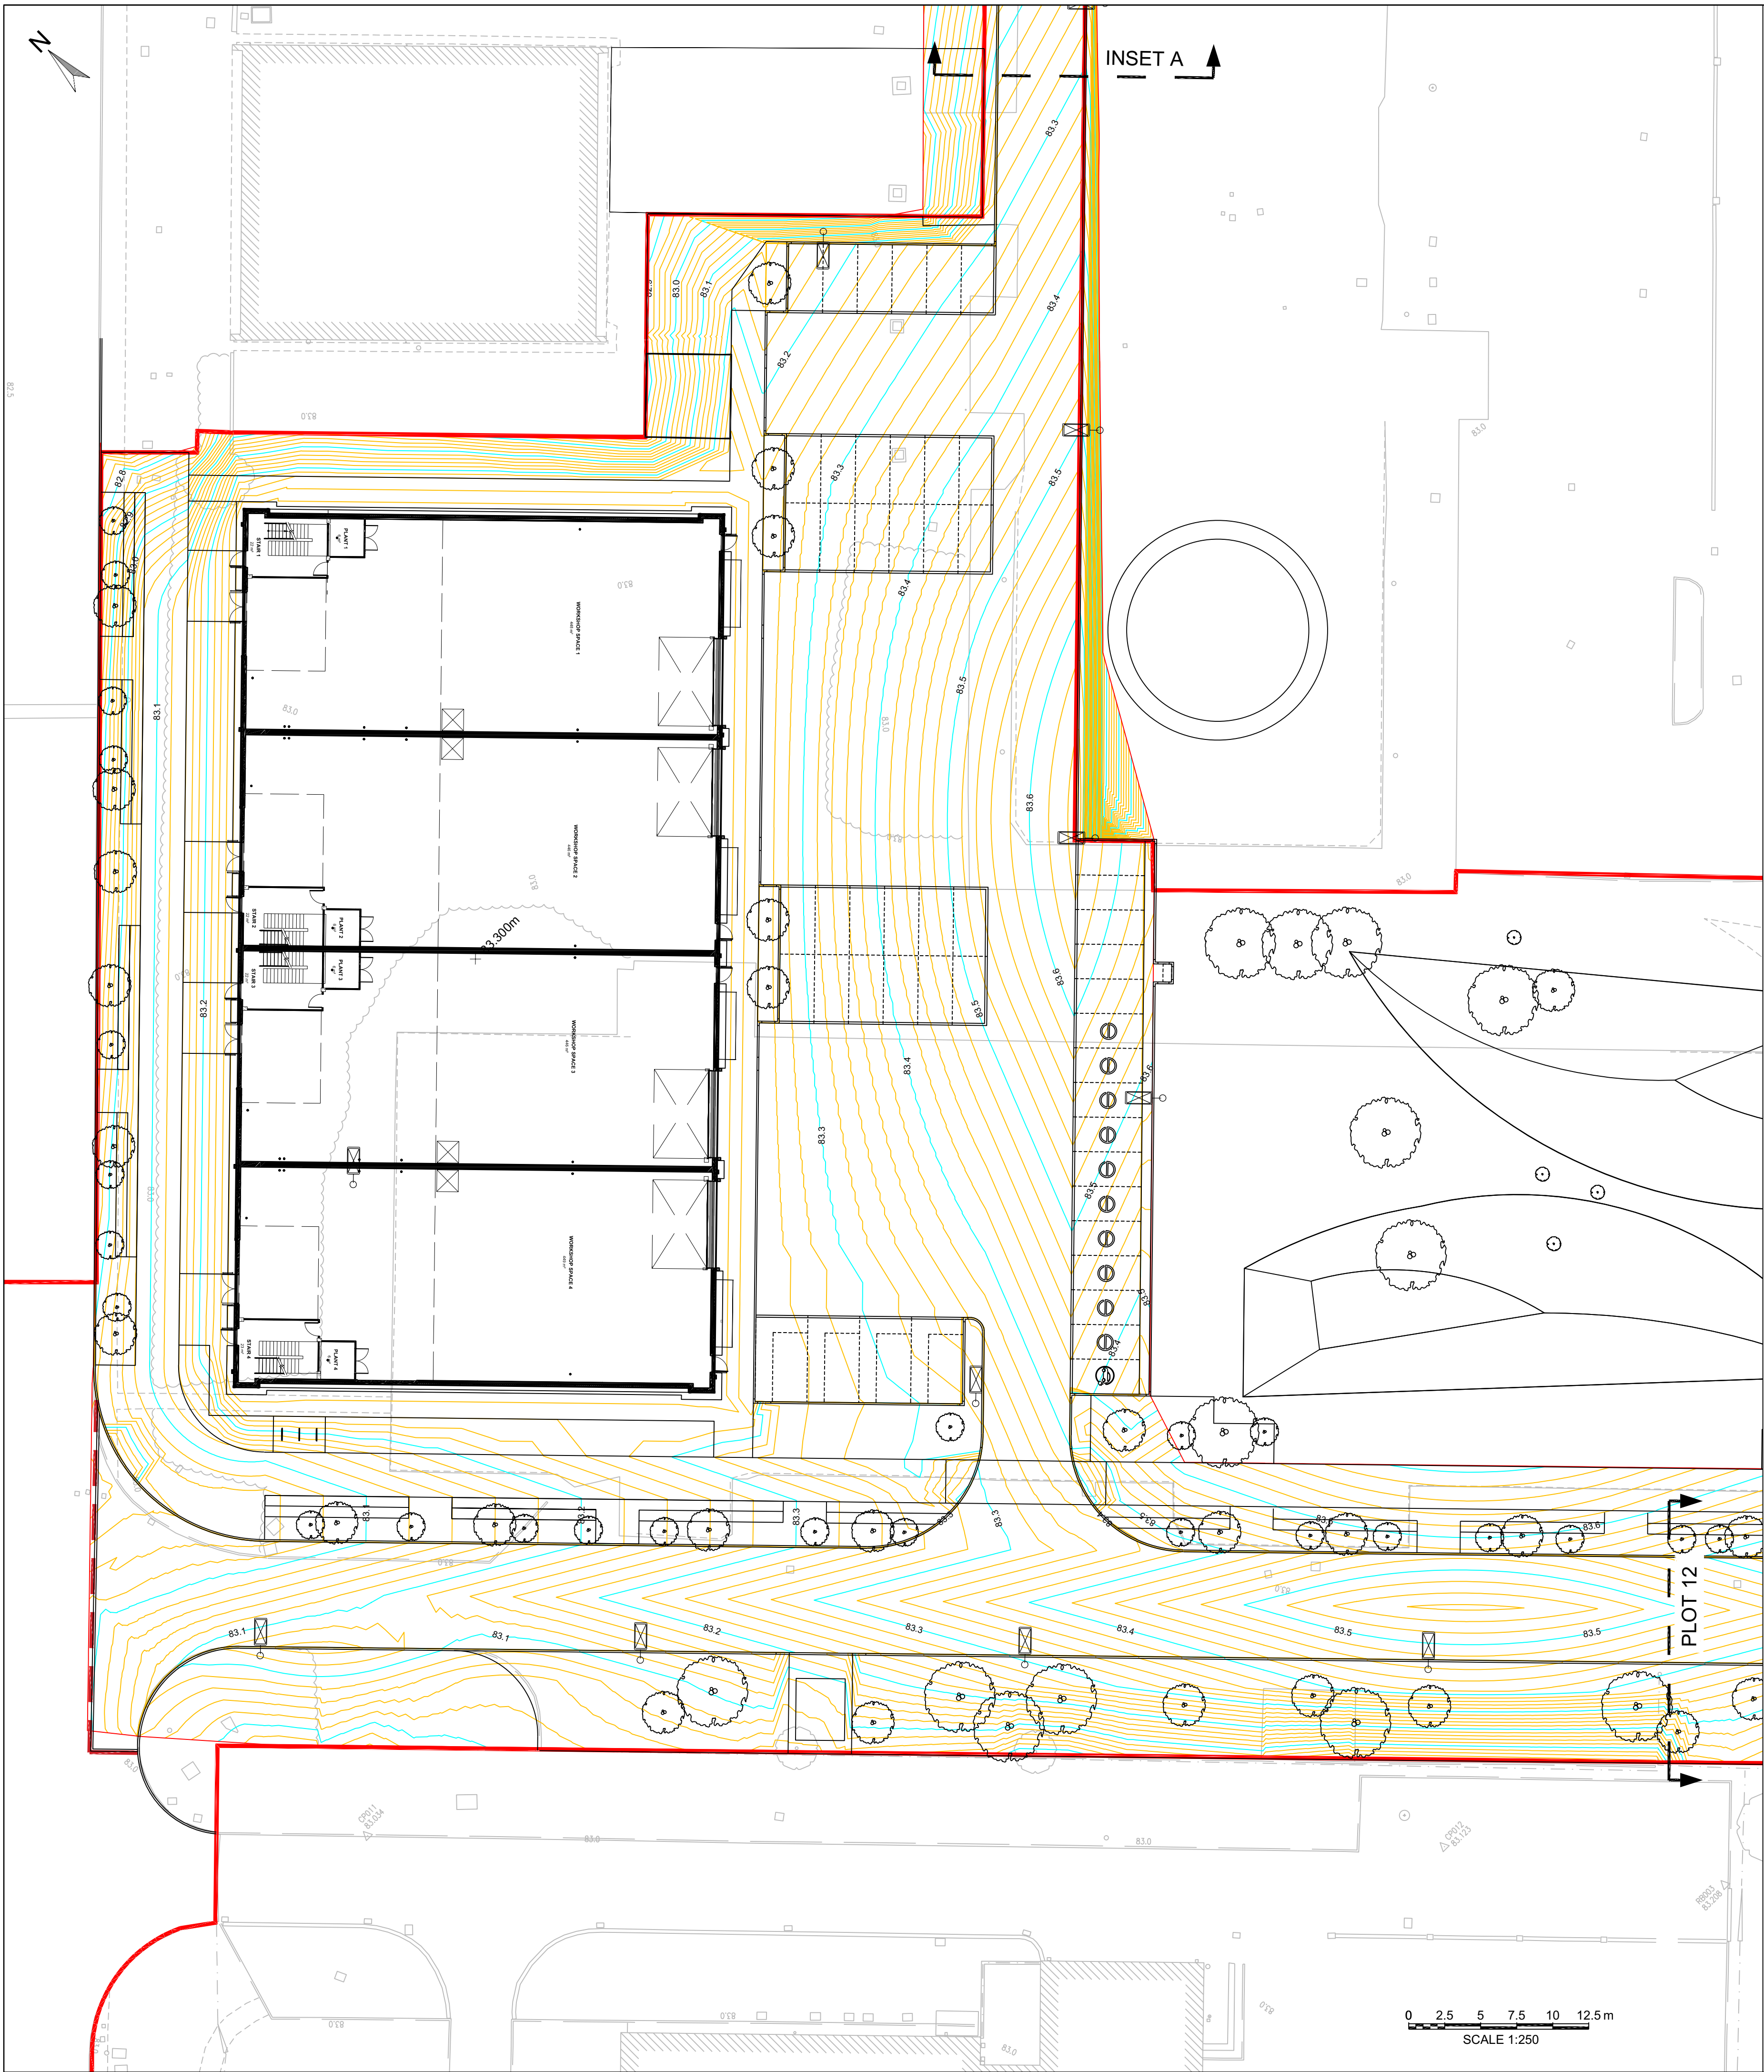

NOTES

1. ALL DIMENSIONS ARE IN METRES UNLESS STATED OTHERWISE.

2. THE INFORMATION SHOWN ON THIS DRAWING IS INTENDED TO PROVIDE A GENERAL OUTLINE OF THE HIGHWAY WORKS. PLEASE REFER TO THE DETAILED DESIGN DRAWINGS FOR SPECIFIC SCHEME DETAILS.

KEY:

- MAJOR CONTOURS AT 0.1m INTERVALS
- MINOR CONTOURS AT 0.02m INTERVALS
- RED LINE BOUNDARY

FOR APPROVAL

P01	STAGE 4	ISSUE	24.10.2025	LJB	MB	LB		
Rev.	Description	Date	Dim / Csk / App					
Document Control								
Issuing Office								
Tetra Tech Manchester								
2nd Floor,								
11 York Street,								
Manchester, M2 2AW								
Tel: +44 (0)161 872 3223								
www.tetratetechnology.com								
Client								
MORGAN SINDALL								
Project Name								
CMIQ PHASE 2 LUF - PLOT 9								
Sheet Title								
CONTOURS								
SHEET 1 OF 2								
TTE Project Number	Drawn By	Date	Checked By	Date	Approved By	Date	Scale @ A1	Suitability
784-B065555	LJB	Jun '25	MB	Jun '25	LB	Jun '25	1:250	S0
Client Project Number	Originator	Volume/System	Level/Location	Type/Code	Role	Number	Revision	
LUF	- TTE	- ZZ	- XX	- D	- H	- 0010		P01
© Copyright Tetra Tech								TTE_MT_v1