


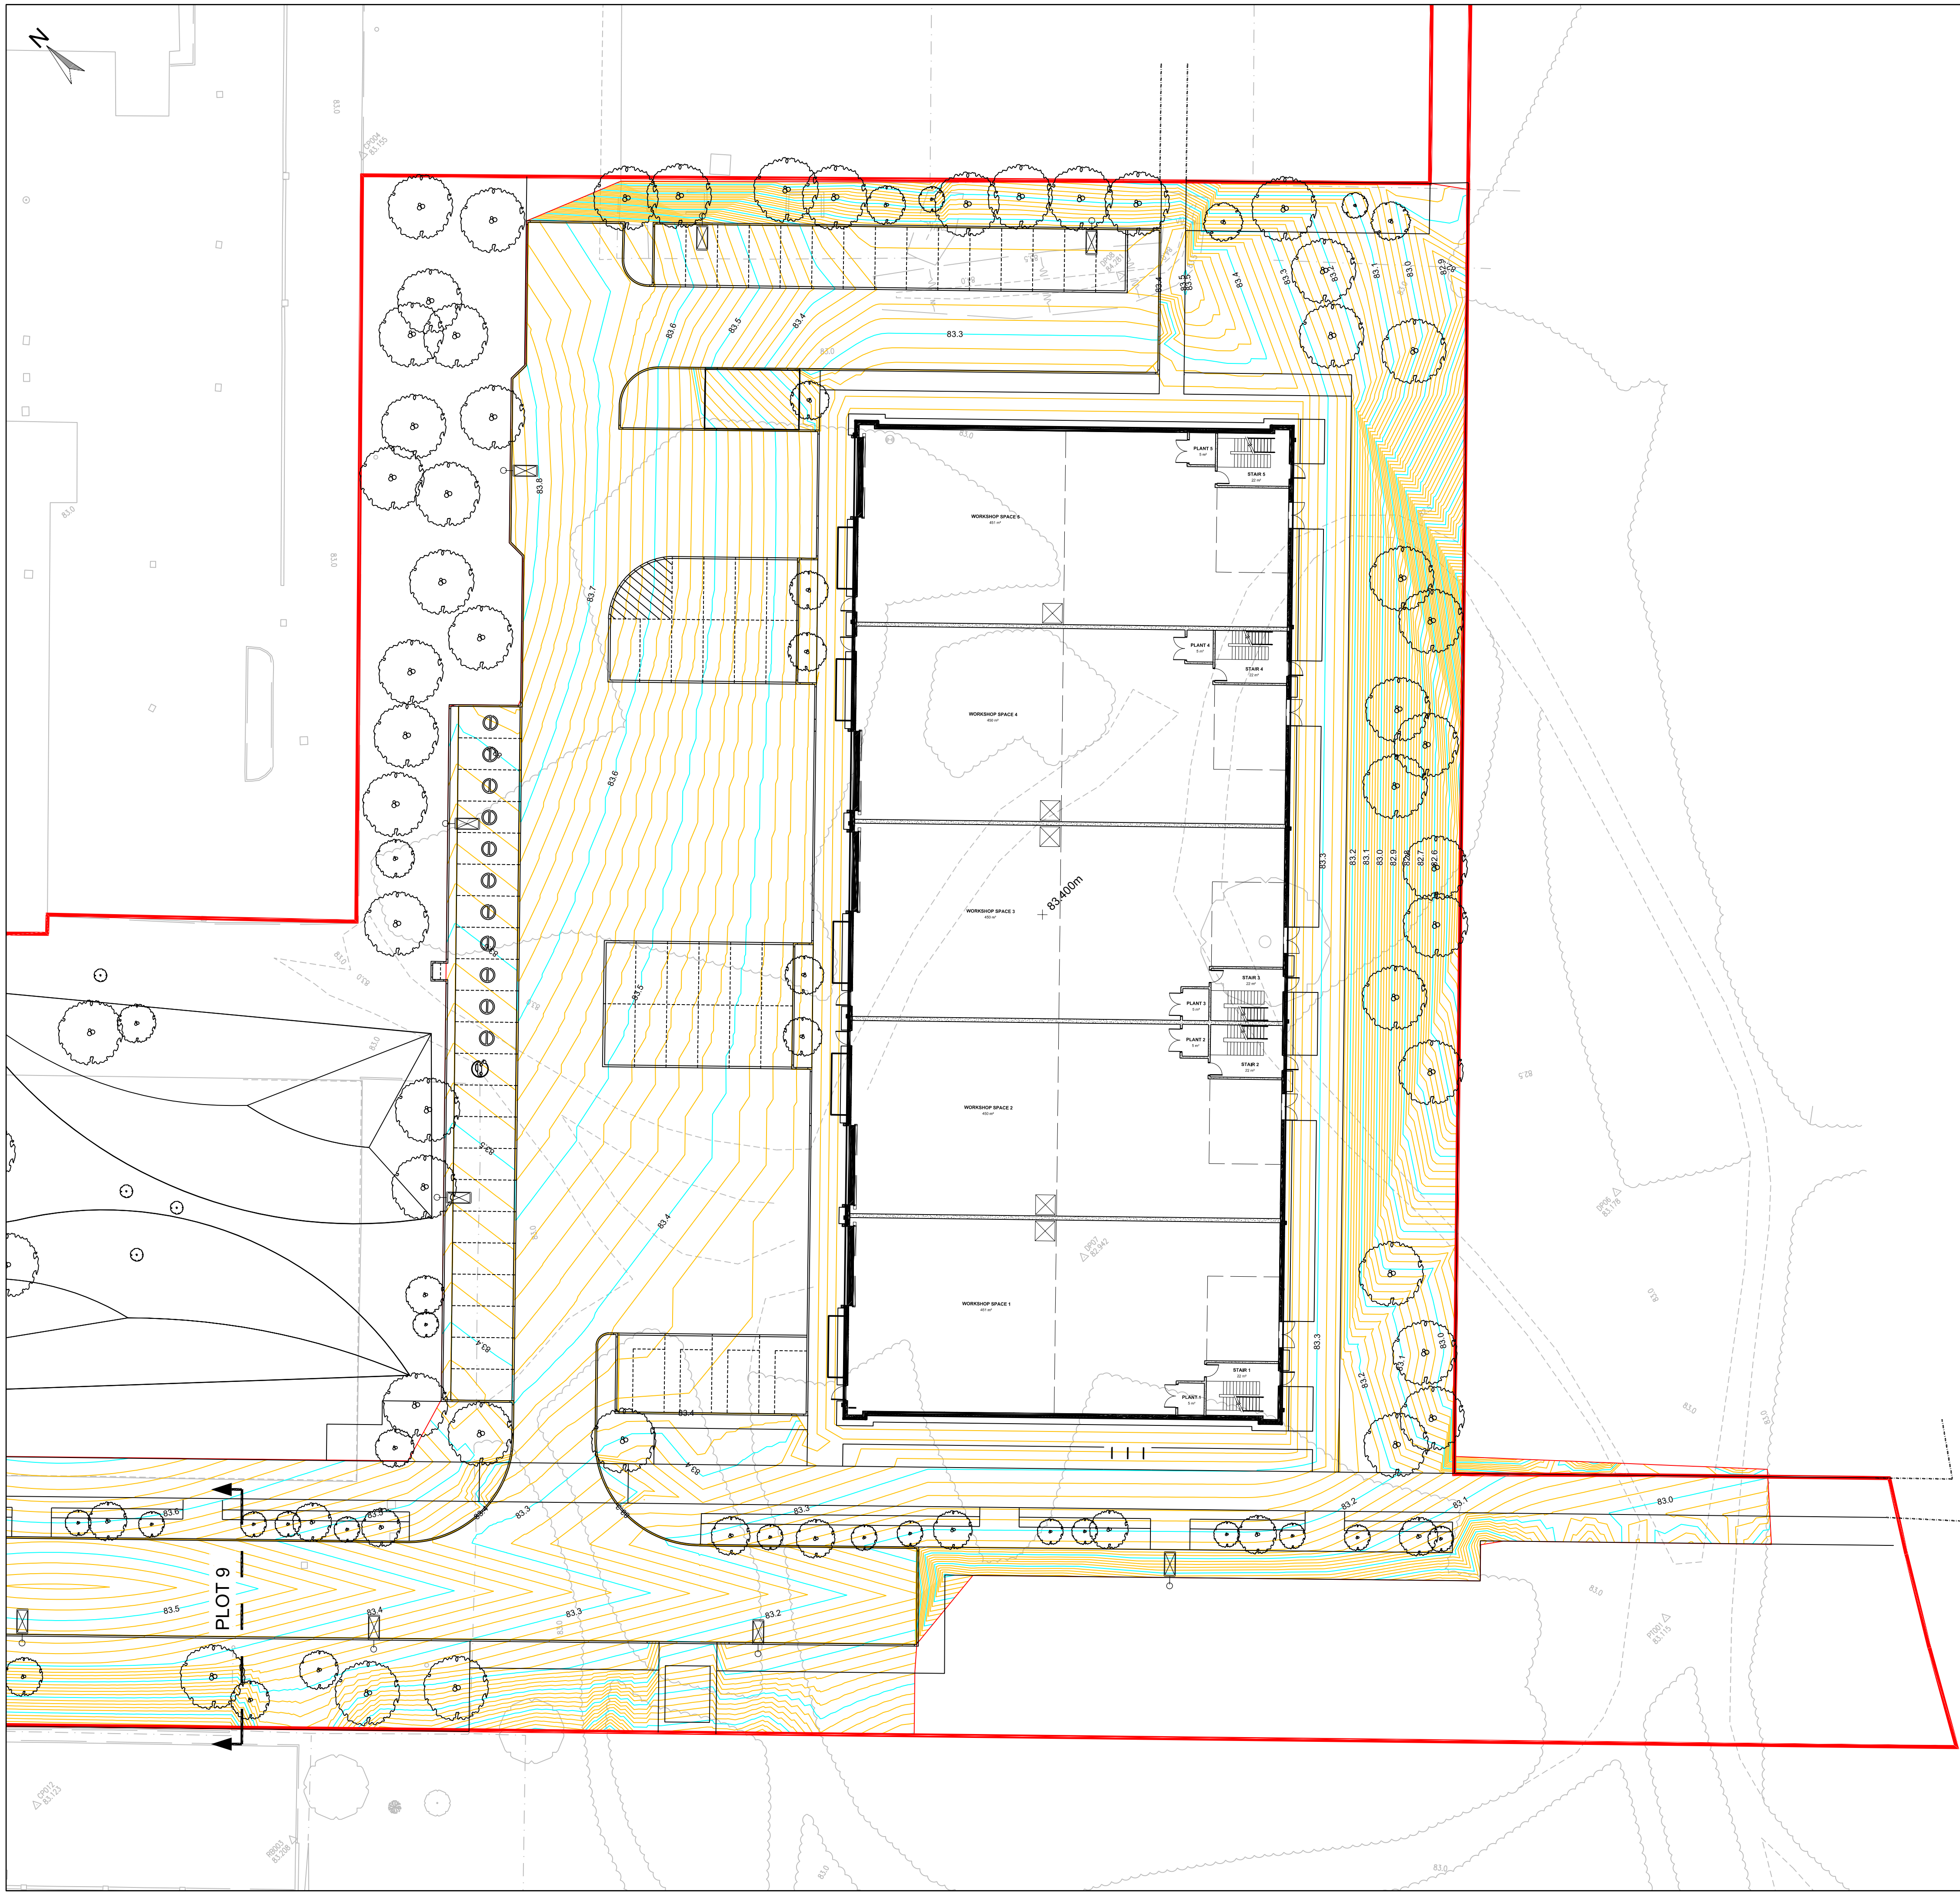

- NOTES**
1. ALL DIMENSIONS ARE IN METRES UNLESS STATED OTHERWISE.
  2. THE INFORMATION SHOWN ON THIS DRAWING IS INTENDED TO PROVIDE A GENERAL OUTLINE OF THE HIGHWAY WORKS. PLEASE REFER TO THE DETAILED DESIGN DRAWINGS FOR SPECIFIC SCHEME DETAILS.

- KEY:**
- MAJOR CONTOURS AT 0.1m INTERVALS
  - MINOR CONTOURS AT 0.02m INTERVALS
  - RED LINE BOUNDARY

## FOR APPROVAL

| Rev. | Description   | Date       | LB  | MB | LB |
|------|---------------|------------|-----|----|----|
| P01  | STAGE 4 ISSUE | 24.10.2025 | LJB | MB | LB |

Document Control

Issuing Office  
**Tetra Tech Manchester**  
2nd Floor,  
11 York Street,  
Manchester, M2 2AW  
**Tel:** +44 (0)161 872 3223  
www.tetratechurope.com



Client  
**MORGAN SINDALL**

Project Name  
**CMIQ PHASE 2 LUF - PLOT 12**

Sheet Title  
**CONTOURS  
SHEET 2 OF 2**

| TTE Project Number | Drawn By | Date    | Checked By | Date    | Approved By | Date    | Scale @ A1 | Suitability |
|--------------------|----------|---------|------------|---------|-------------|---------|------------|-------------|
| 784-B065555        | LJB      | Sep' 25 | MB         | Sep' 25 | LB          | Sep' 25 | 1:250      | S0          |

| Client Project Number | Originator | Volume/System Level/Location | Type/Code | Role | Number | Revision |
|-----------------------|------------|------------------------------|-----------|------|--------|----------|
| LUF                   | - TTE      | - ZZ                         | - XX      | - D  | - H    | - 0011   |

© Copyright Tetra Tech  
TTE\_MT\_v1