


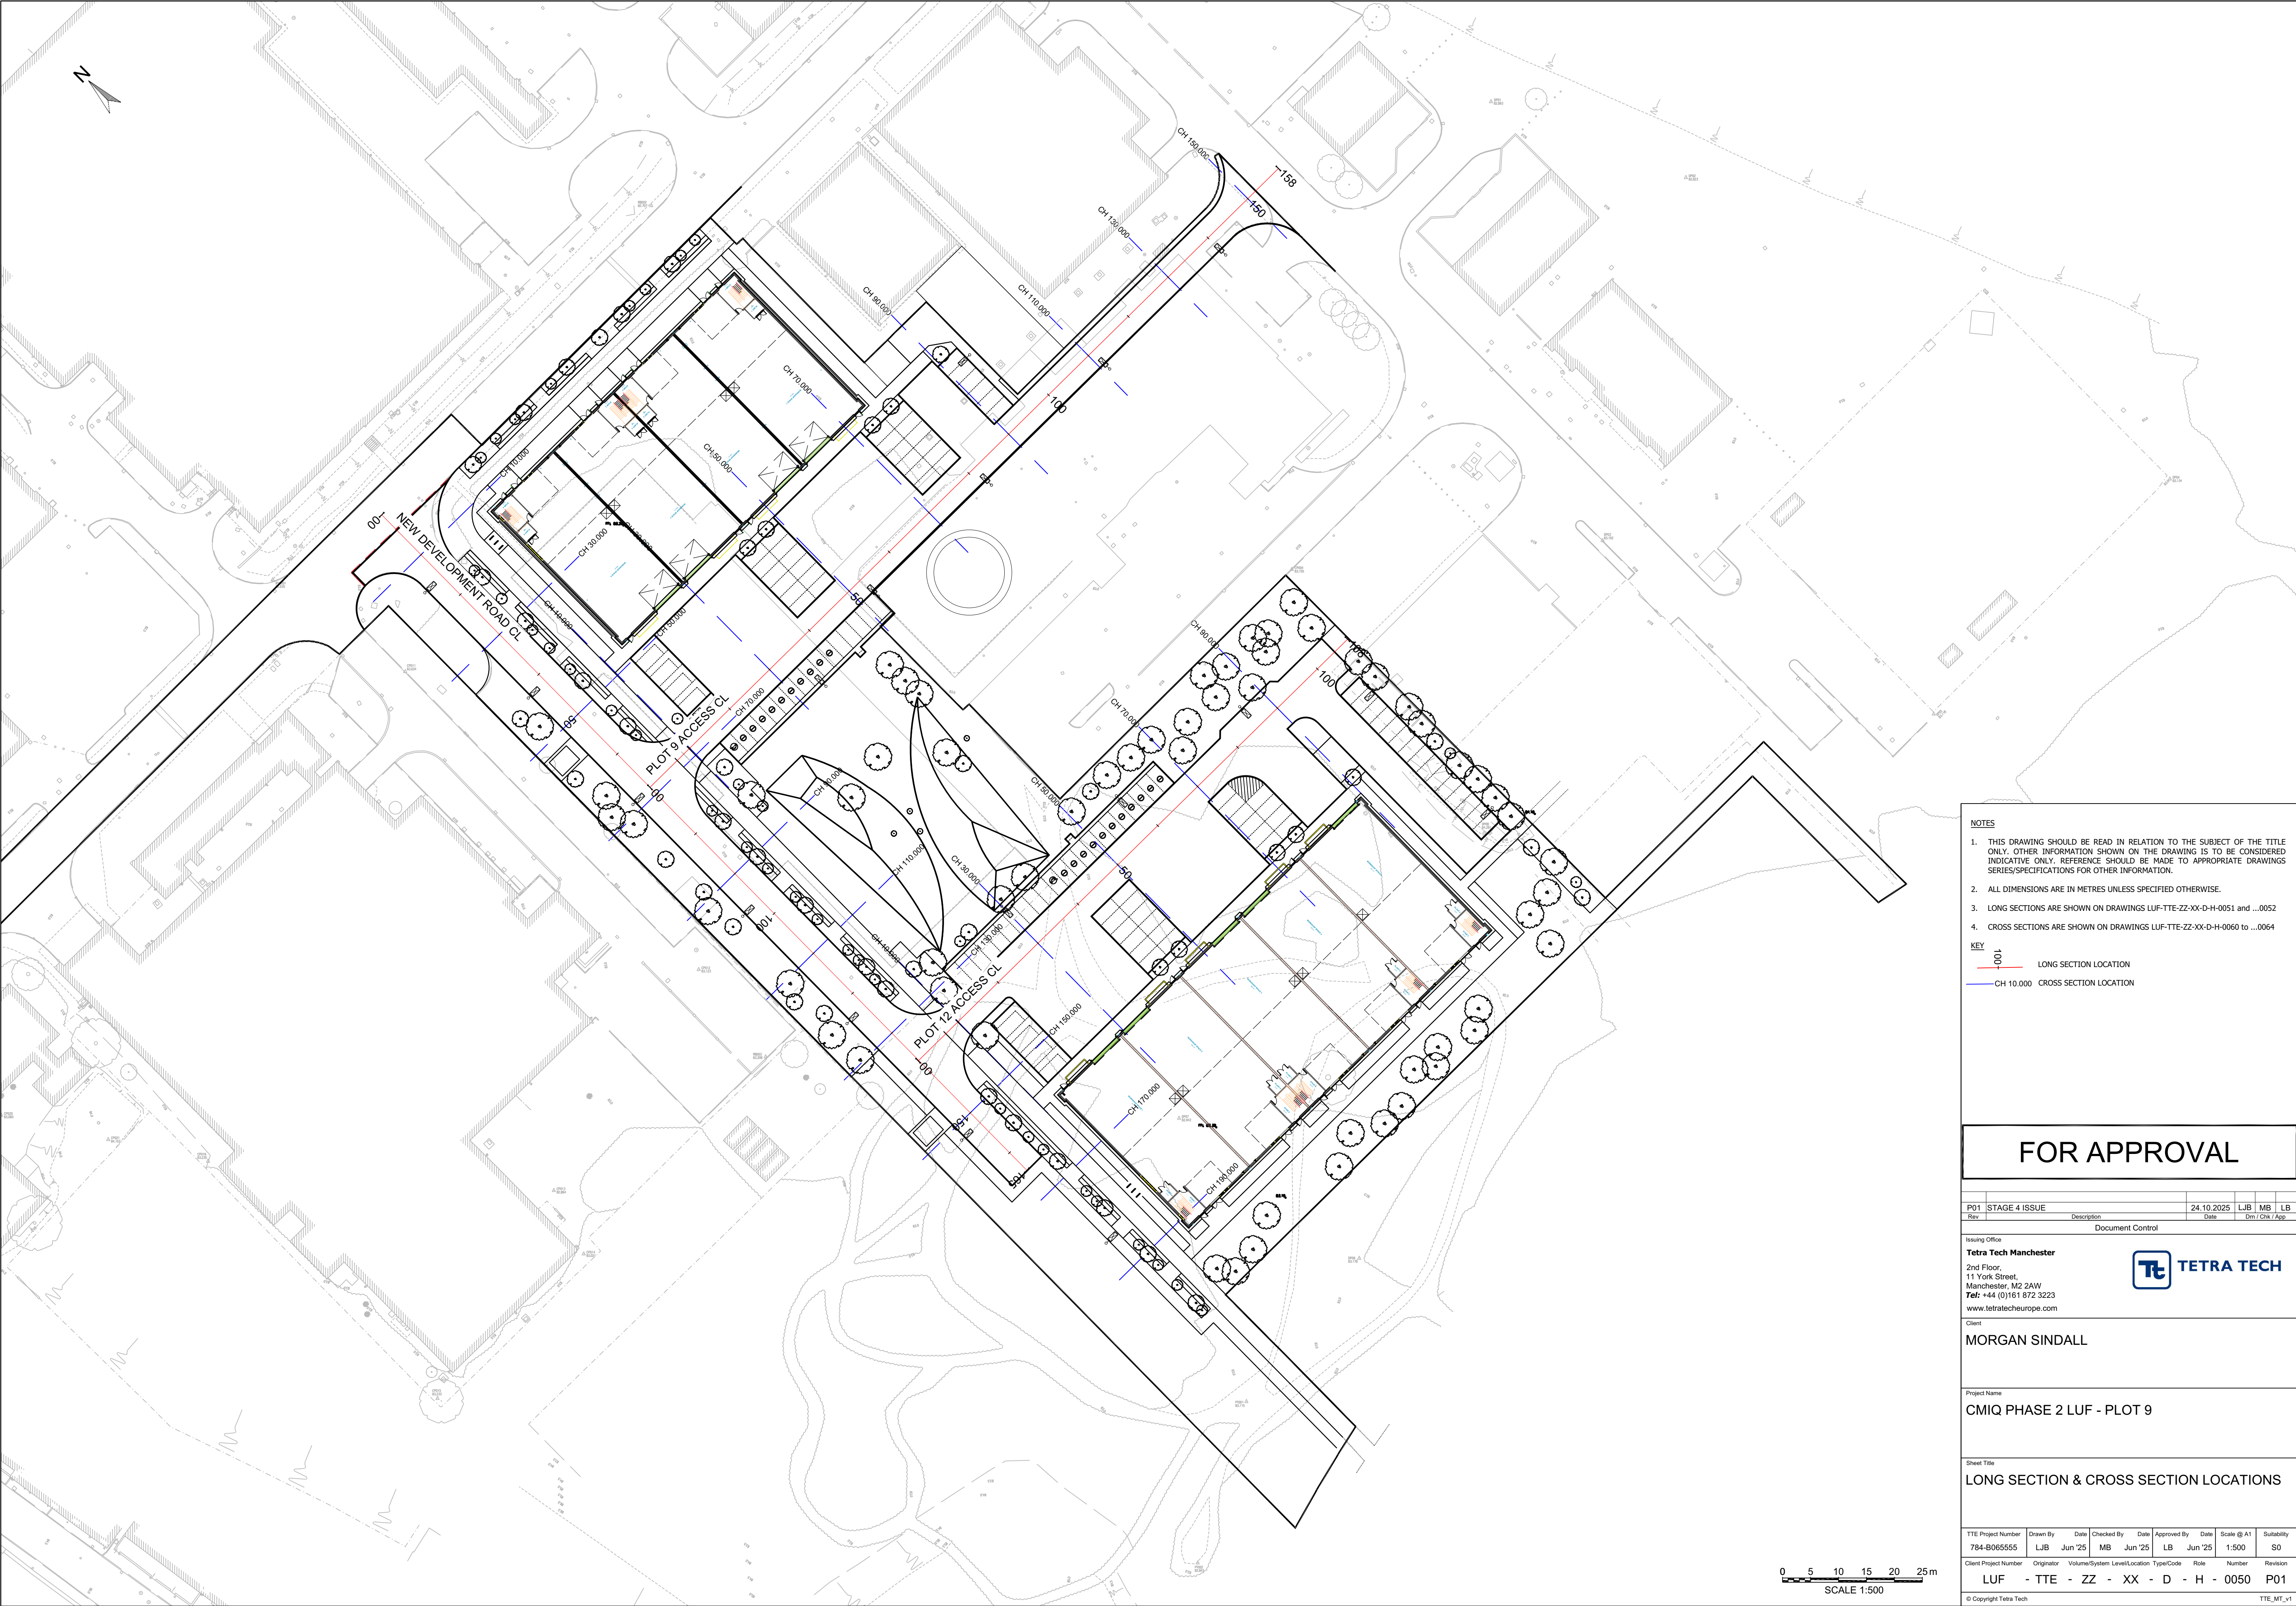

- NOTES**
1. THIS DRAWING SHOULD BE READ IN RELATION TO THE SUBJECT OF THE TITLE ONLY. OTHER INFORMATION SHOWN ON THE DRAWING IS TO BE CONSIDERED INDICATIVE ONLY. REFERENCE SHOULD BE MADE TO APPROPRIATE DRAWINGS SERIES/SPECIFICATIONS FOR OTHER INFORMATION.
 2. ALL DIMENSIONS ARE IN METRES UNLESS SPECIFIED OTHERWISE.
 3. LONG SECTIONS ARE SHOWN ON DRAWINGS LUF-TTE-ZZ-XX-D-H-0051 and ...0052
 4. CROSS SECTIONS ARE SHOWN ON DRAWINGS LUF-TTE-ZZ-XX-D-H-0060 to ...0064

KEY

100 LONG SECTION LOCATION

CH 10.000 CROSS SECTION LOCATION

FOR APPROVAL

P01	STAGE 4 ISSUE	24.10.2025	LJB	MB	LB
Rev.	Description	Date	Dim	CSK	App

Issuing Office
Tetra Tech Manchester
2nd Floor,
11 York Street,
Manchester, M2 2AW
Tel: +44 (0)161 872 3223
www.tetratecheurope.com



Client
MORGAN SINDALL

Project Name
CMIQ PHASE 2 LUF - PLOT 9

Sheet Title
LONG SECTION & CROSS SECTION LOCATIONS

TTE Project Number	Drawn By	Date	Checked By	Date	Approved By	Date	Scale @ A1	Suitability
784-B065555	LJB	Jun '25	MB	Jun '25	LB	Jun '25	1:500	S0
Client Project Number	Originator	Volume/System	Level/Location	Type/Code	Role	Number	Revision	
LUF	- TTE	- ZZ	- XX	- D	- H	- 0050	P01	

© Copyright Tetra Tech TTE_MT_v1