



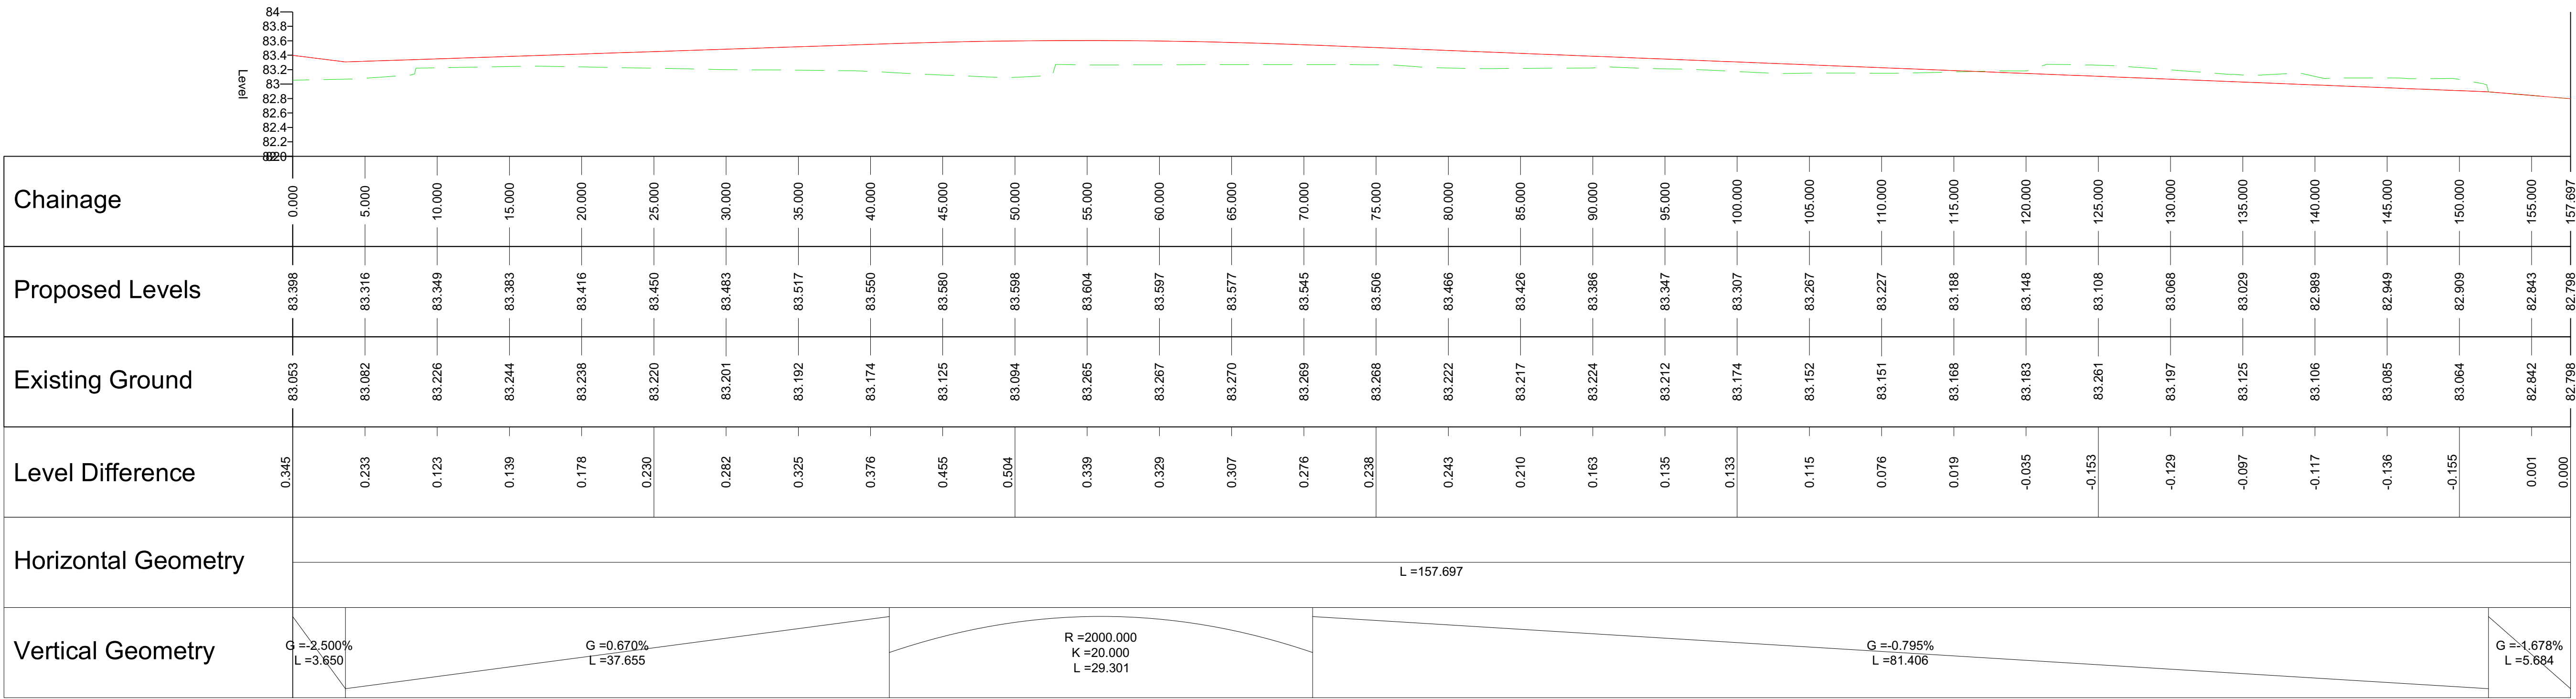

PLOT 9 ACCESS CL - LONGSECTION
SCALE: H 1:250,V 1:50. DATUM: 82.000

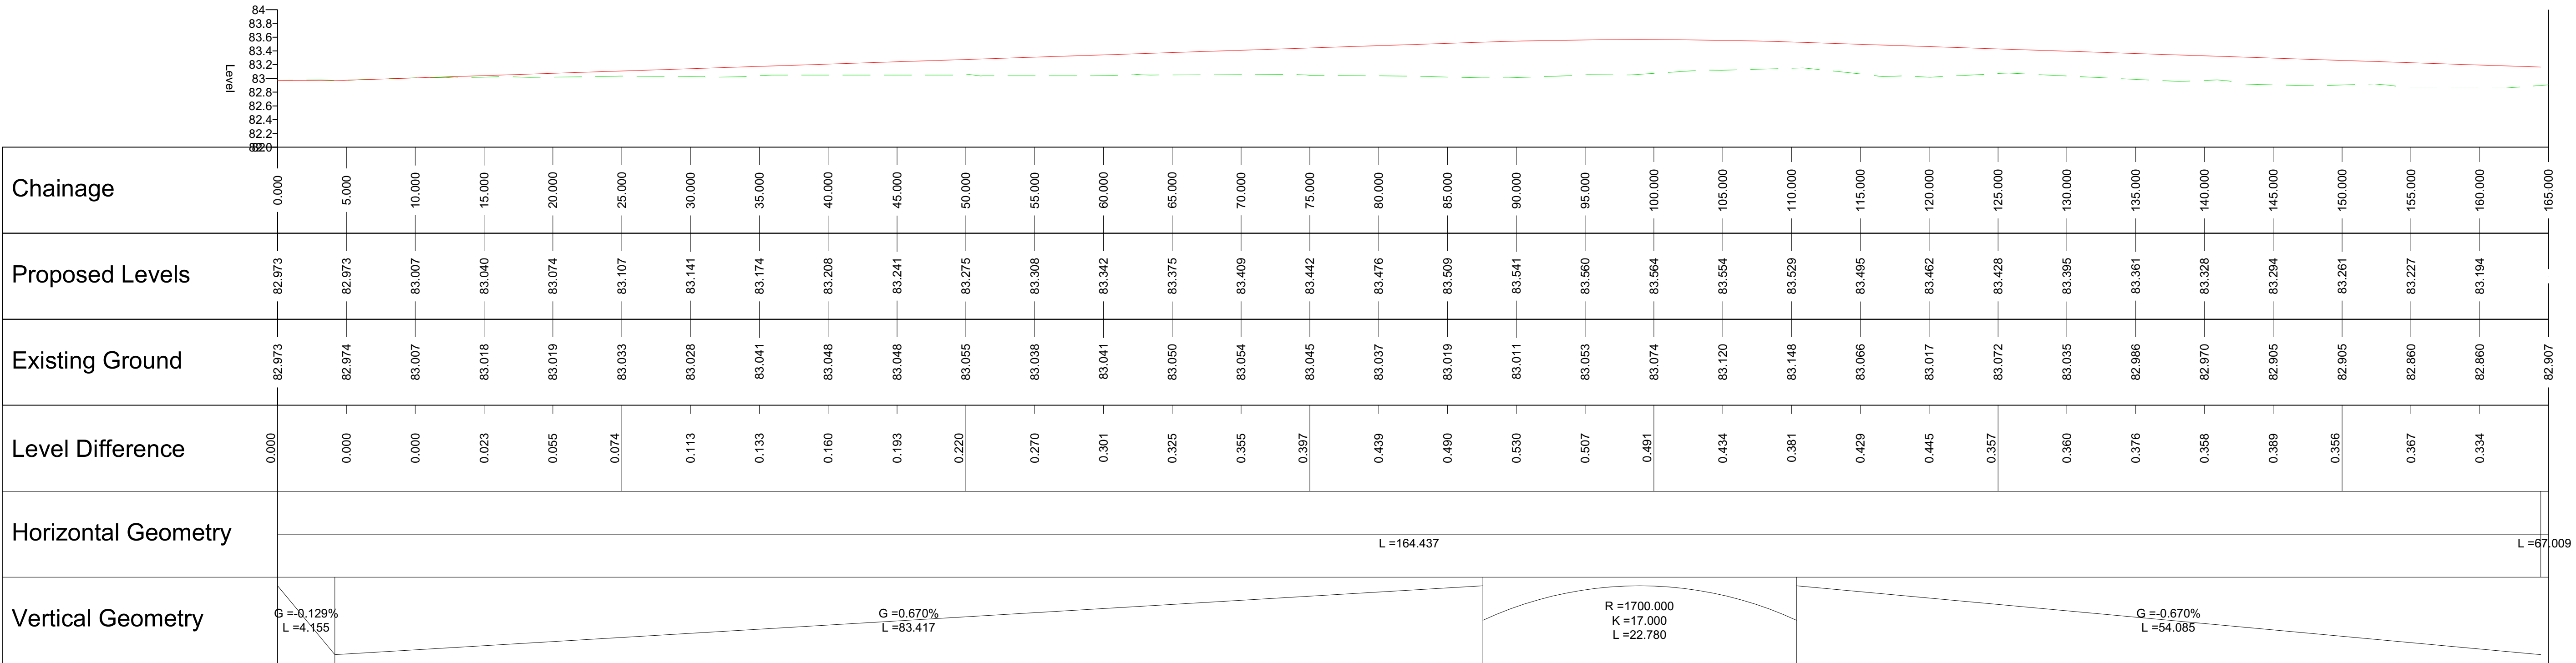


NEW DEVELOPMENT ROAD CL - LONGSECTION
SCALE: H 1:250,V 1:50. DATUM: 82.000

NOTES

- THIS DRAWING SHOULD BE READ IN RELATION TO THE SUBJECT OF THE TITLE ONLY. OTHER INFORMATION SHOWN ON THE DRAWING IS TO BE CONSIDERED INDICATIVE ONLY. REFERENCE SHOULD BE MADE TO APPROPRIATE DRAWINGS SERIES/SPECIFICATIONS FOR OTHER INFORMATION.
- ALL DIMENSIONS ARE IN METRES UNLESS SPECIFIED OTHERWISE.
- ALL LEVELS TO BE CHECKED BY THE CONTRACTOR AT THE START OF WORKS AND ANY DISCREPANCIES NOTIFIED TO THE ENGINEER.
- REFER TO DRAWING LUF-TTE-ZZ-XX-D-H-0050 FOR LONG SECTION LOCATIONS.

KEY:

- EXISTING GROUND
- PROPOSED GROUND PROFILE

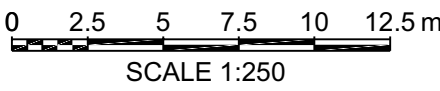

FOR APPROVAL

Client

MORGAN SINDALL

Project Name

CMIQ PHASE 2 LUF - PLOT 9

Issuing Office

Tetra Tech Manchester
2nd Floor, 11 York Street,
Manchester, United Kingdom
M2 2AW
Tel: +44 (0)161 872 3223
www.tetratecheurope.com



Rev	Description	Date	Drn / Chk / App
P01	STAGE 4 ISSUE	24.10.2025	LJB MB LB
Document Control			

LONG SECTIONS
SHEET 1 OF 2

TTE Project Number	Drawn By	Date	Checked By	Date	Approved By	Date	Scale @ A1	Suitability
784-B065555	MB	Oct '25	MB	Oct '25	LB	Oct '25	As Shown	S0
Client Project Number	Originator	Volume/System	Level/Location	Type/Code	Role	Number	Revision	
LUF	- TTE	- ZZ	- XX	- D	- H	- 0051	P01	
© Copyright Tetra Tech								TTE_MT_v1