




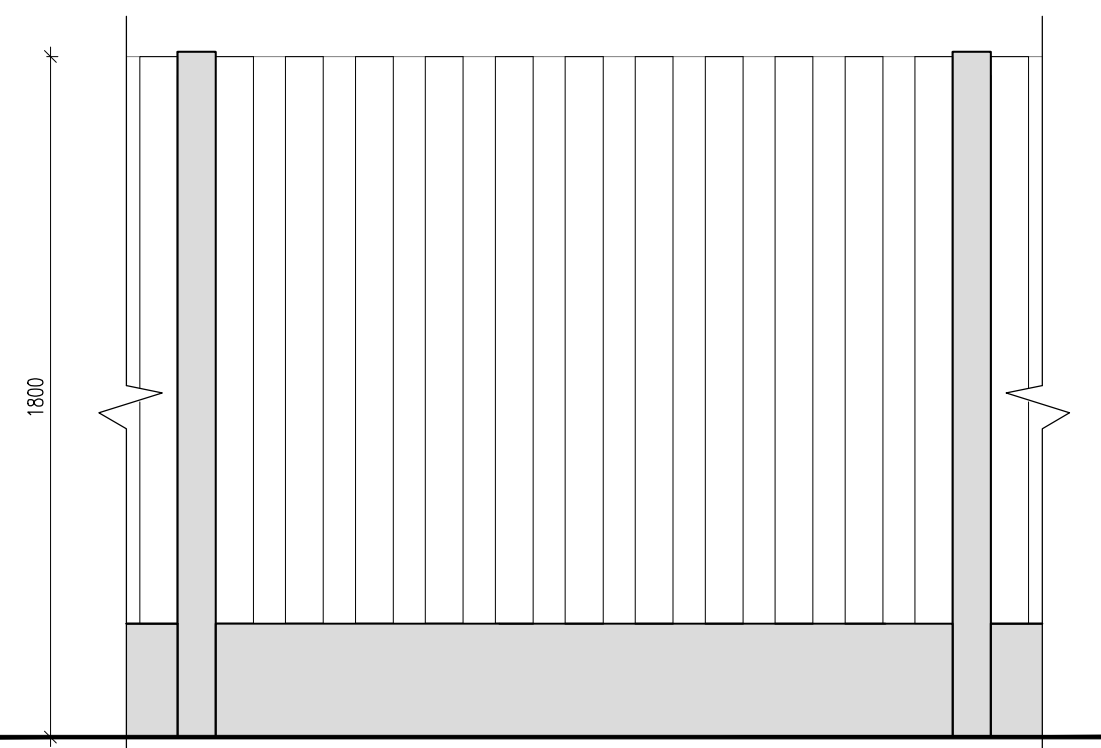
0m 10m 30m 60m

SCALE 1:500


LEGEND

Boundary Treatments:

-  1.8m high timber hit and miss fence
-  1.2m high timber hit and miss fence
-  Retaining structure - refer to engineers details



1800 High Hit & Miss Fence with Gravel Board
(1:20)

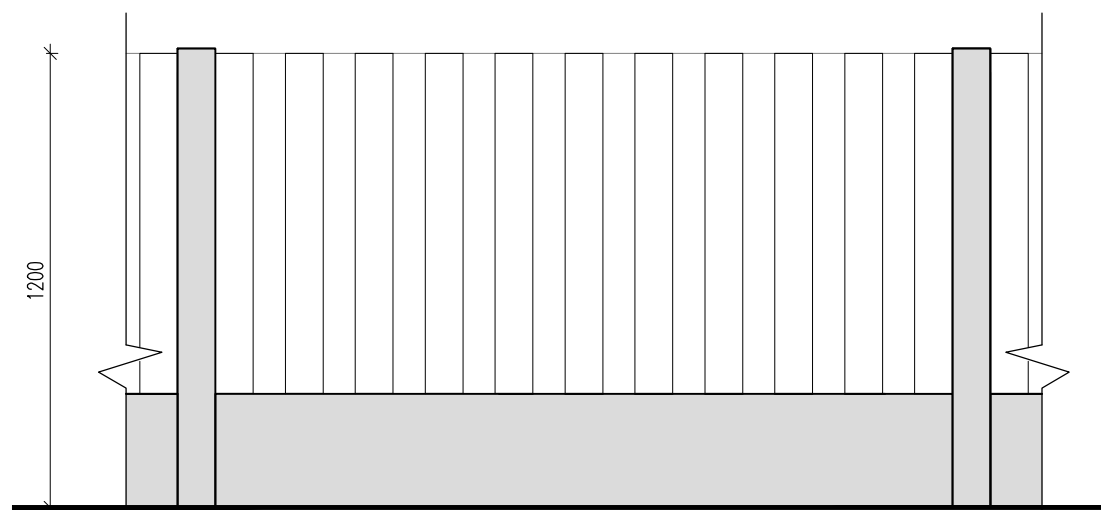

1200 High Hit & Miss Fence with Gravel Board
(1:20)

Rev	Details	Date	By	Chk
DATE	01.11.19	DRAWN	H51	
SCALE	1:500@A2	CHK	H51	

Meadow Road, Mirehouse

Boundary Treatment Plan

Dwg No	H51-1027-002	Rev	-
--------	--------------	-----	---

Home Group



HIVE
Digital Media Centre | County Way | 5, Yorkshire | 970 23W
 Tel: +44 (0) 1226 720700 | Design@hive51.co.uk