




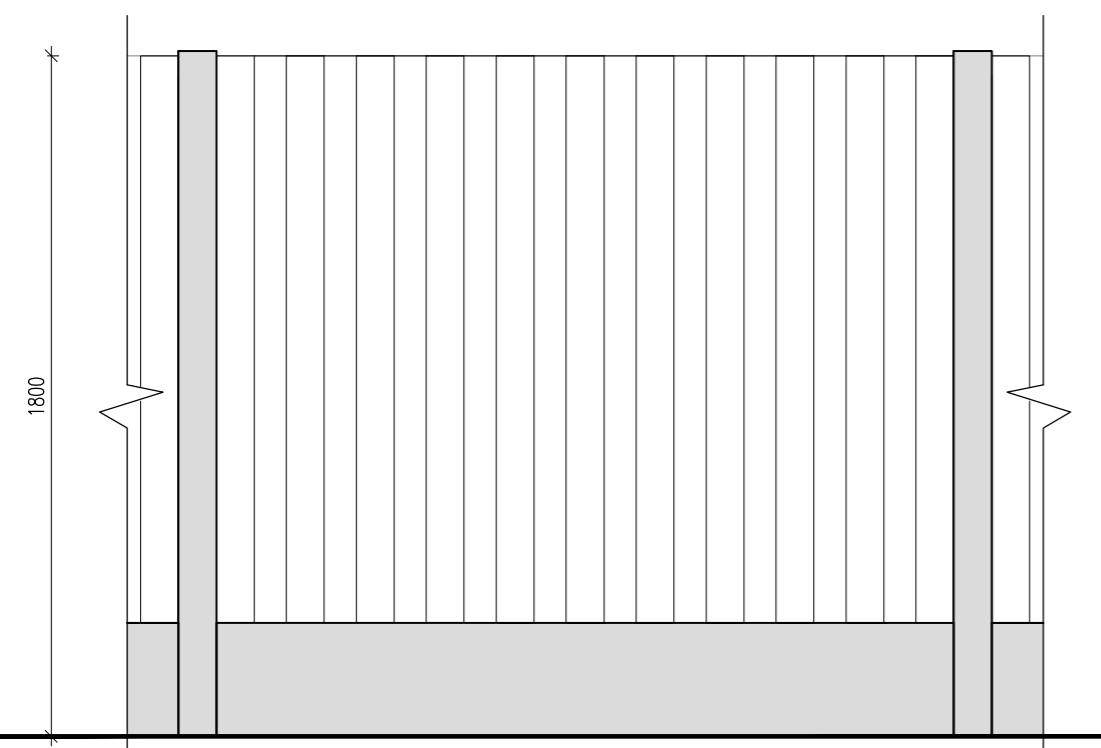
0m 10m 30m 60m

SCALE 1:500


LEGEND

Boundary Treatments:

-  1.8m high timber close boarded fence
-  1.2m high timber hit and miss fence
-  Retaining structure - refer to engineers details



1800mm high close-boarded fence with gravel board  
(1:20)

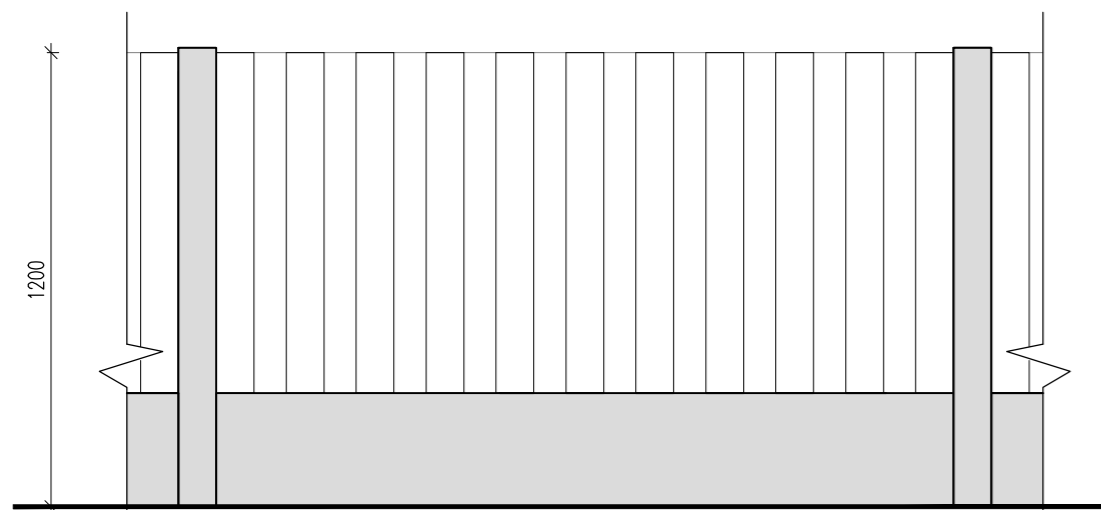

1200mm high hit & miss fence with gravel board

Rev	Details	Date	By	Chk
A	1800mm fencing to be close boarded in lieu of feather edge.	06.10.20	H51	H51
DATE	01.11.19	DRAWN	H51	
SCALE	1:500@A2	CHK	H51	

Meadow Road, Mirehouse

Boundary Treatment Plan

Dwg No	H51-1027-002	Rev	A
--------	--------------	-----	---

Home Group



Digital Media Centre | County Way | 5, Yorkshire | 570 23W  
Tel: +44 (0) 1226 720700 | Design@hive51.co.uk