


Typical Elevation - Two-tone colour 1:100



* Typical Elevation - Full white render 1:100

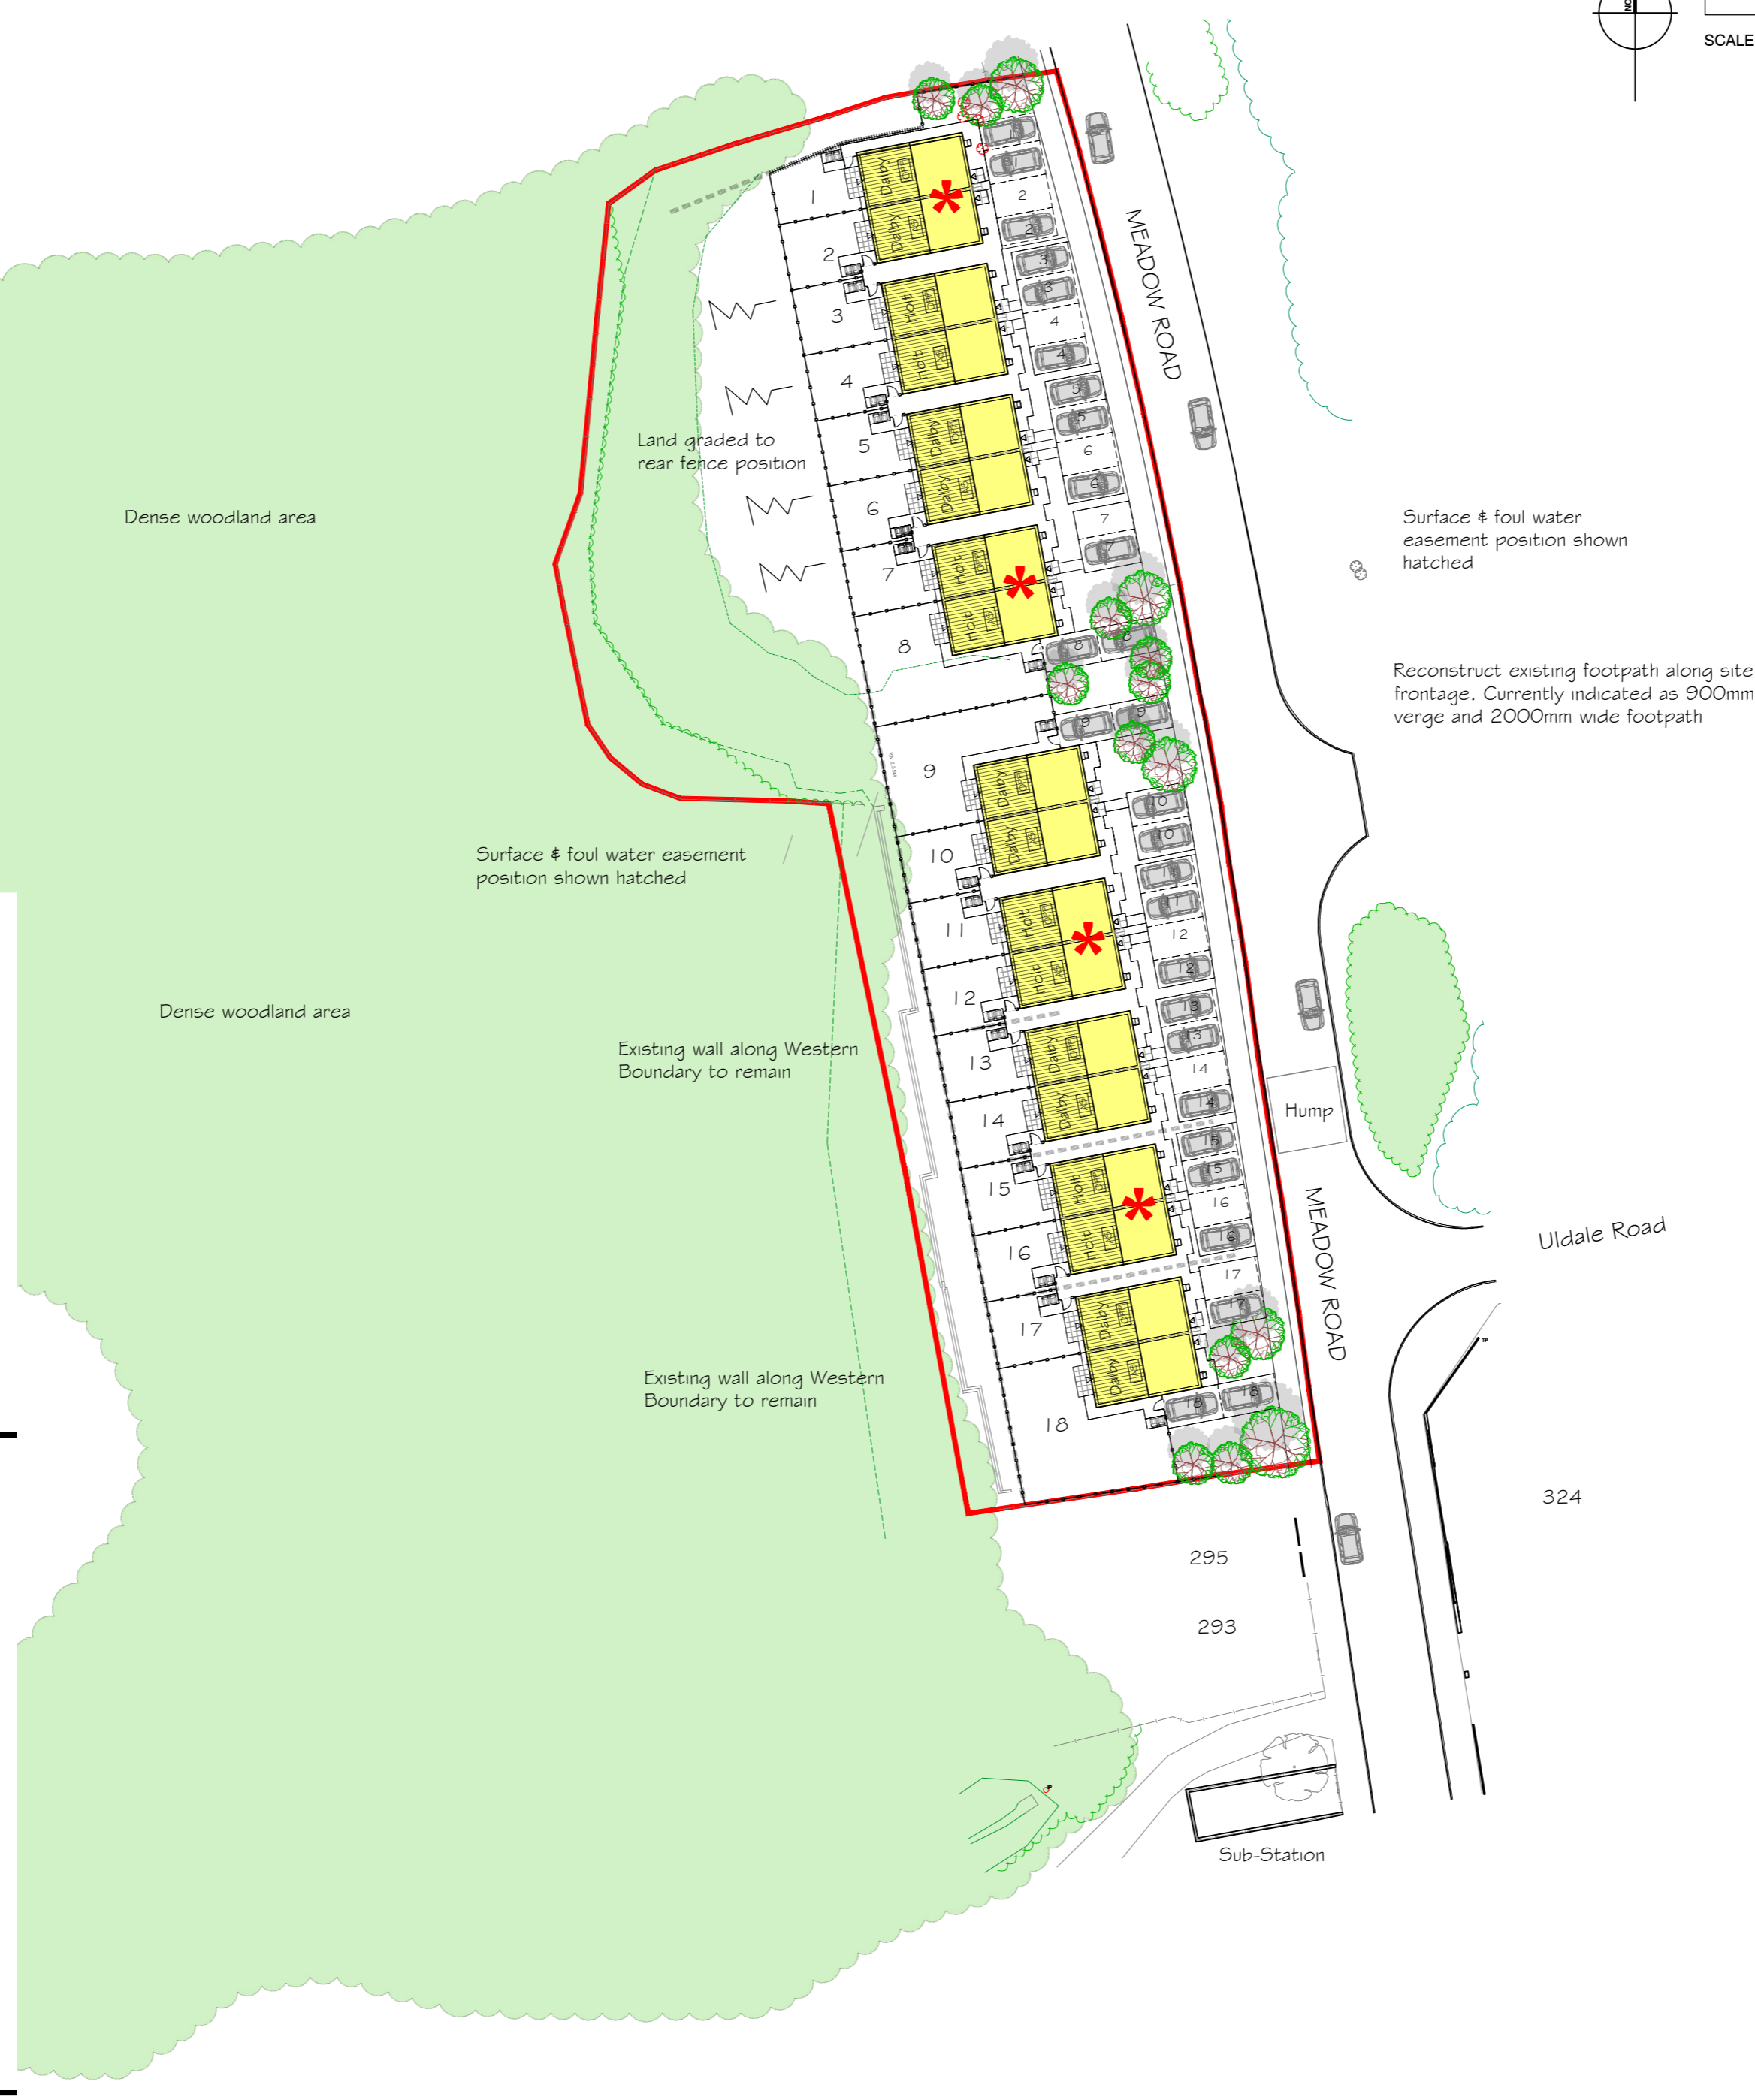

- Variation provided by a combination of through coloured renders in a contemporary white & dark grey finish. Position and extent or render varies - refer to elevation details for further information (exposed brickwork below DPC to be blue facing brick with coloured mortar)
- ROOF:**
Slate Grey interlocking concrete roof tiles with matching ridge tile
- VERGE:**
Dry verge unit with barge board in Grey (RAL 7016)
- WINDOWS:**
Midtone grey Upvc windows with a white finish to internal face
- DOORS:**
All entrance doors 'Verona' in Grey (RAL 7016) with matching frame and white internal finish.
- EAVES & RAINWATER GOODS:**
Dark Grey Upvc fascia, soffit & rainwater goods to match dark grey render
- BANDING FEATURE:**
Blue facing brick with coloured mortar to form soldier course feature at first floor/second floor junction mid height
- ENTRANCE CANOPY:**
Grey GRP flat top contemporary canopy to be provided to entrance door of all properties

Rev	Details	Date	By	Chk
A	Door style updated and barge boards added	25.09.20	H51	H51
DATE	01.11.19	DRAWN	H51	
SCALE	1:500@A2	CHK	H51	

Meadow Road, Mirehouse

Materials Layout

Dwg No	H51-1027-005	Rev	A
--------	--------------	-----	---

Home Group

