


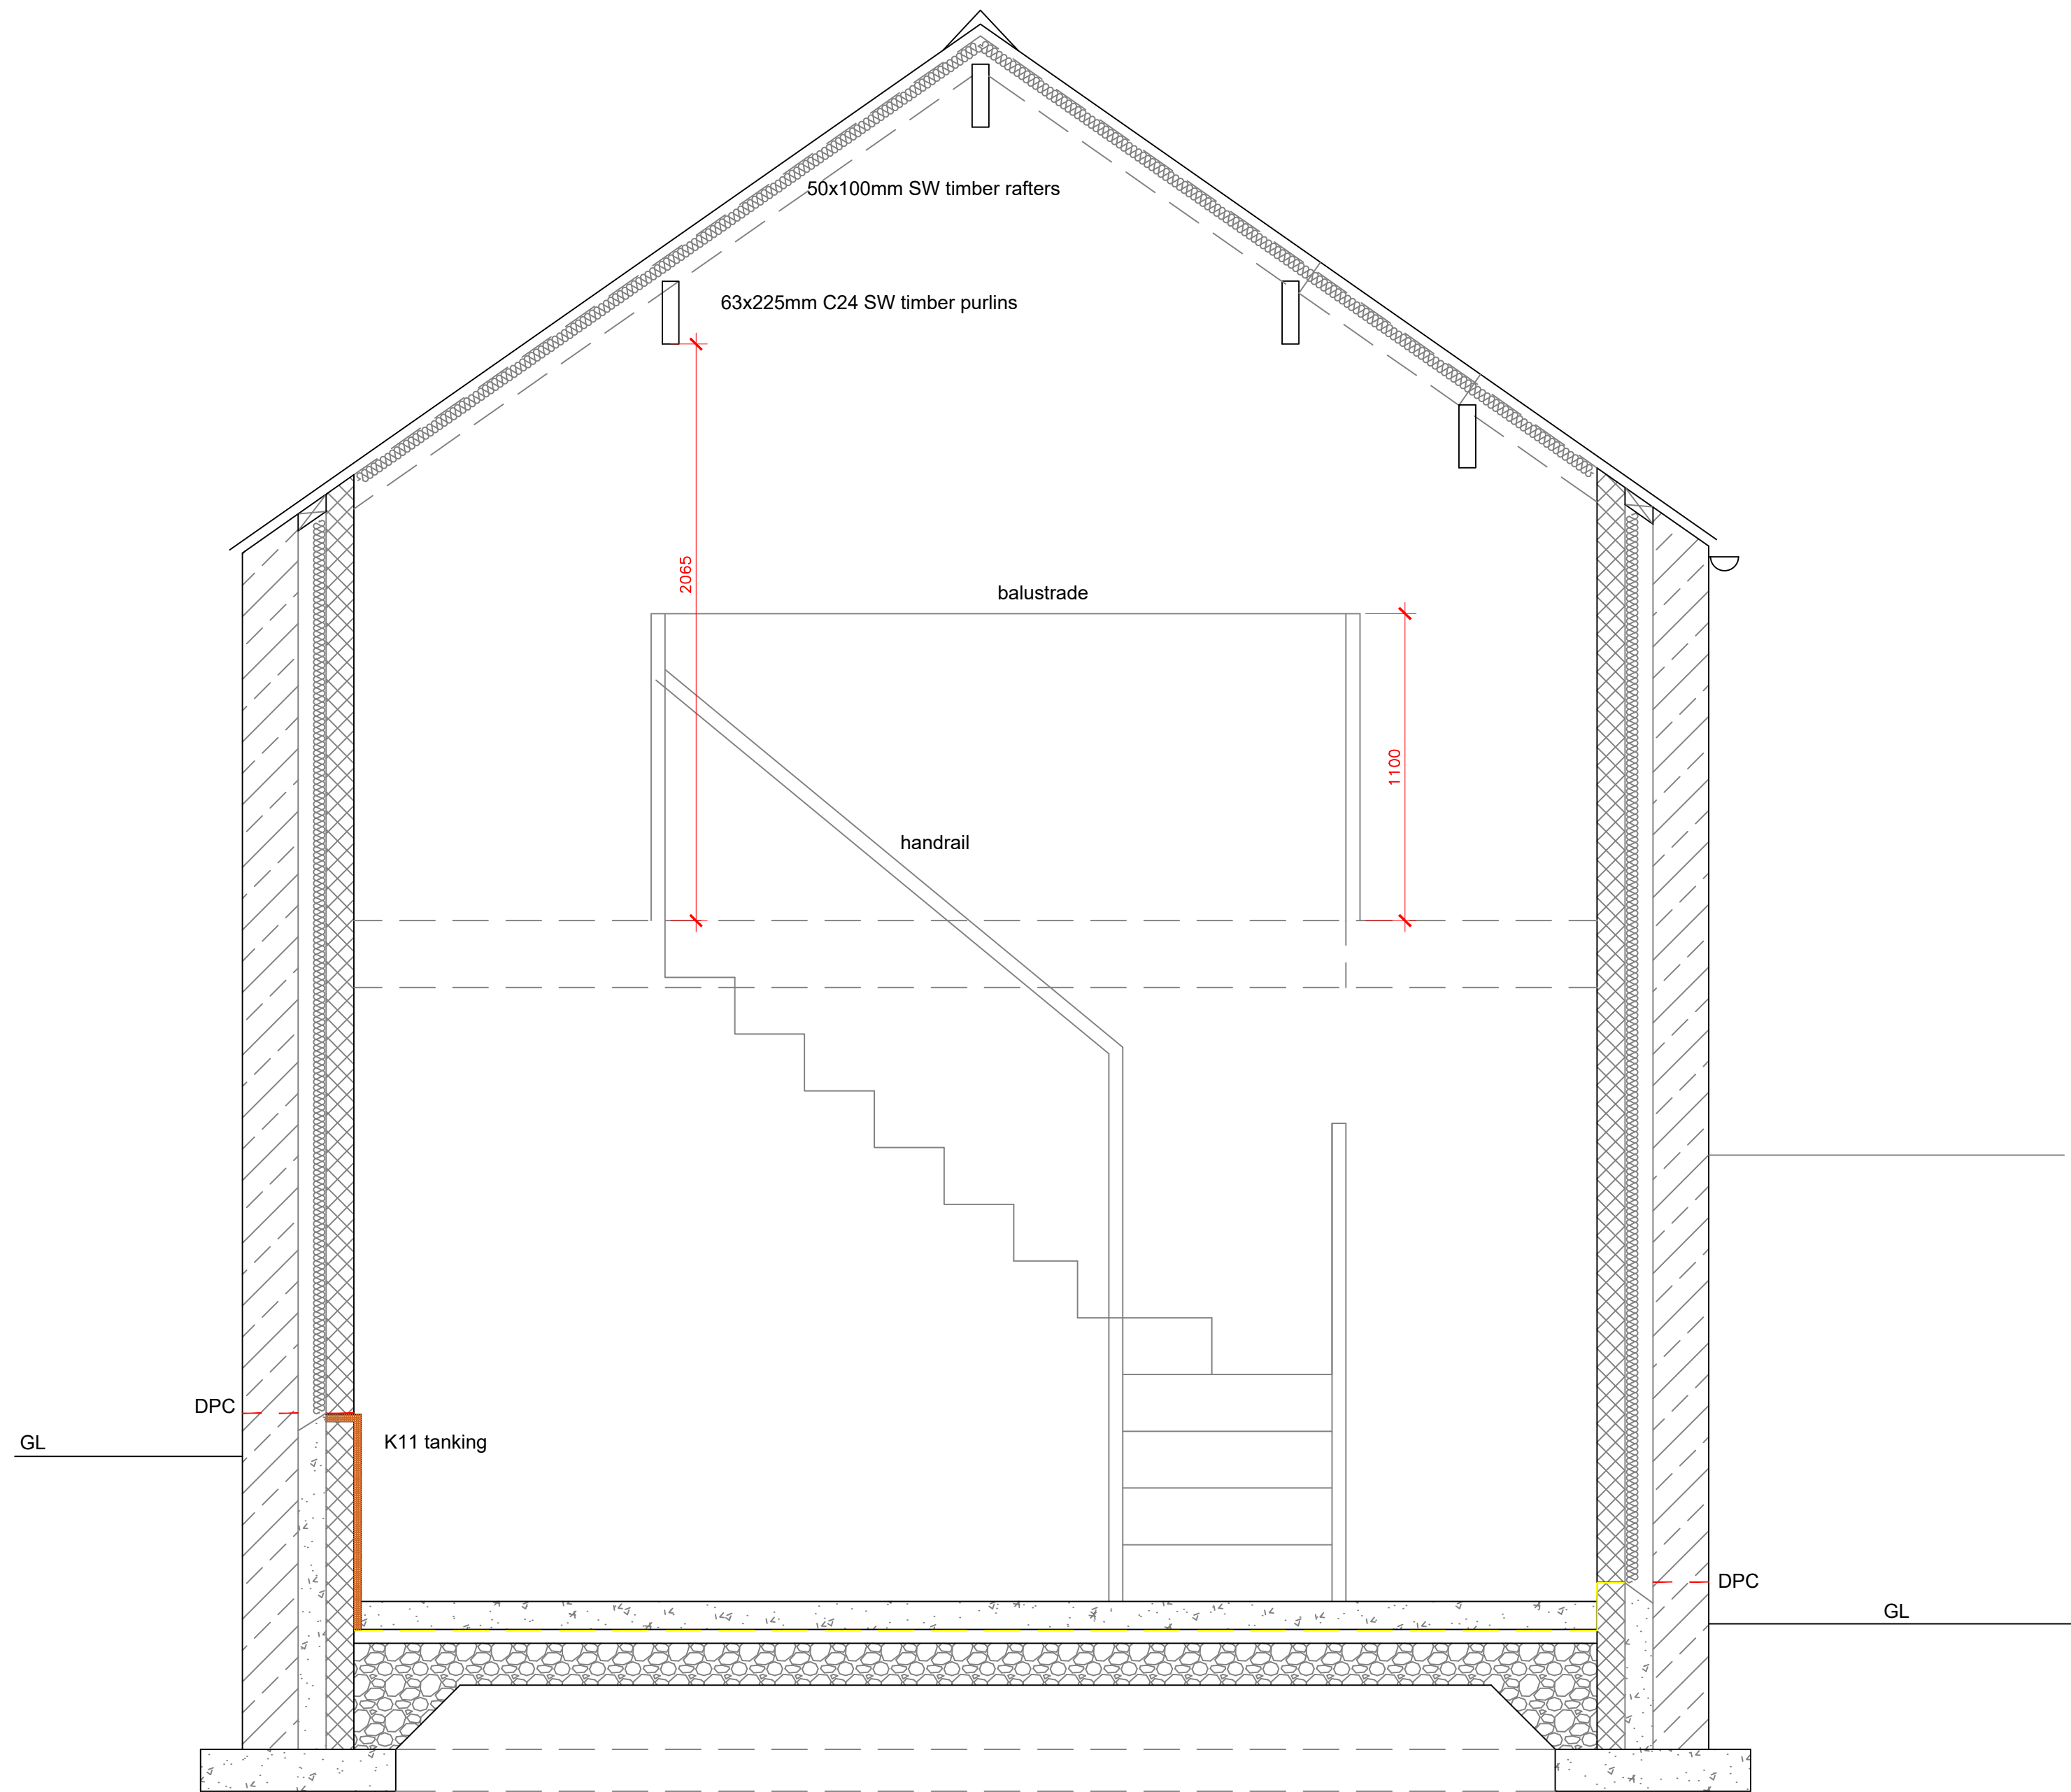

Project Details		Sunday School, Rowrah CA26 3XJ Proposed Section	
Project	new build garage		
Plan	A2	Revision	-
Ref	MF-NBG-003		
Scale	1:20	Date	Nov 2020