

Survenco Ltd
Chartered Surveyors


[illegible]

NDA Properties Ltd
Millom Library

Ground Floor

Project number	144-18
Date	24/10/22
Drawn by	SWB
Checked by	KB
Drawing No	Revision
D02	A
Scale	1 : 75 @A1

Room Schedule Ground Floor								
Room No	Name	Area	Level	Ceiling Finish	Floor Finish	Wall Finish	Occupancy	Department
4	Library	159 m²	G.F. Proposed					
5	Entrance Foyer	38 m²	G.F. Proposed					
6	Office	6 m²	G.F. Proposed					
7	Office	31 m²	G.F. Proposed					
8	AREA NOT SURVEYED DUE TO NO ACCESS	163 m²	G.F. Proposed					
9	Office	10 m²	G.F. Proposed					
10	Accessible WC	4 m²	G.F. Proposed					
11	Hallway	3 m²	G.F. Proposed					
12	Hallway	4 m²	G.F. Proposed					
13	Hallway	8 m²	G.F. Proposed					
14	WC	5 m²	G.F. Proposed					
33	Office	26 m²	G.F. Proposed					

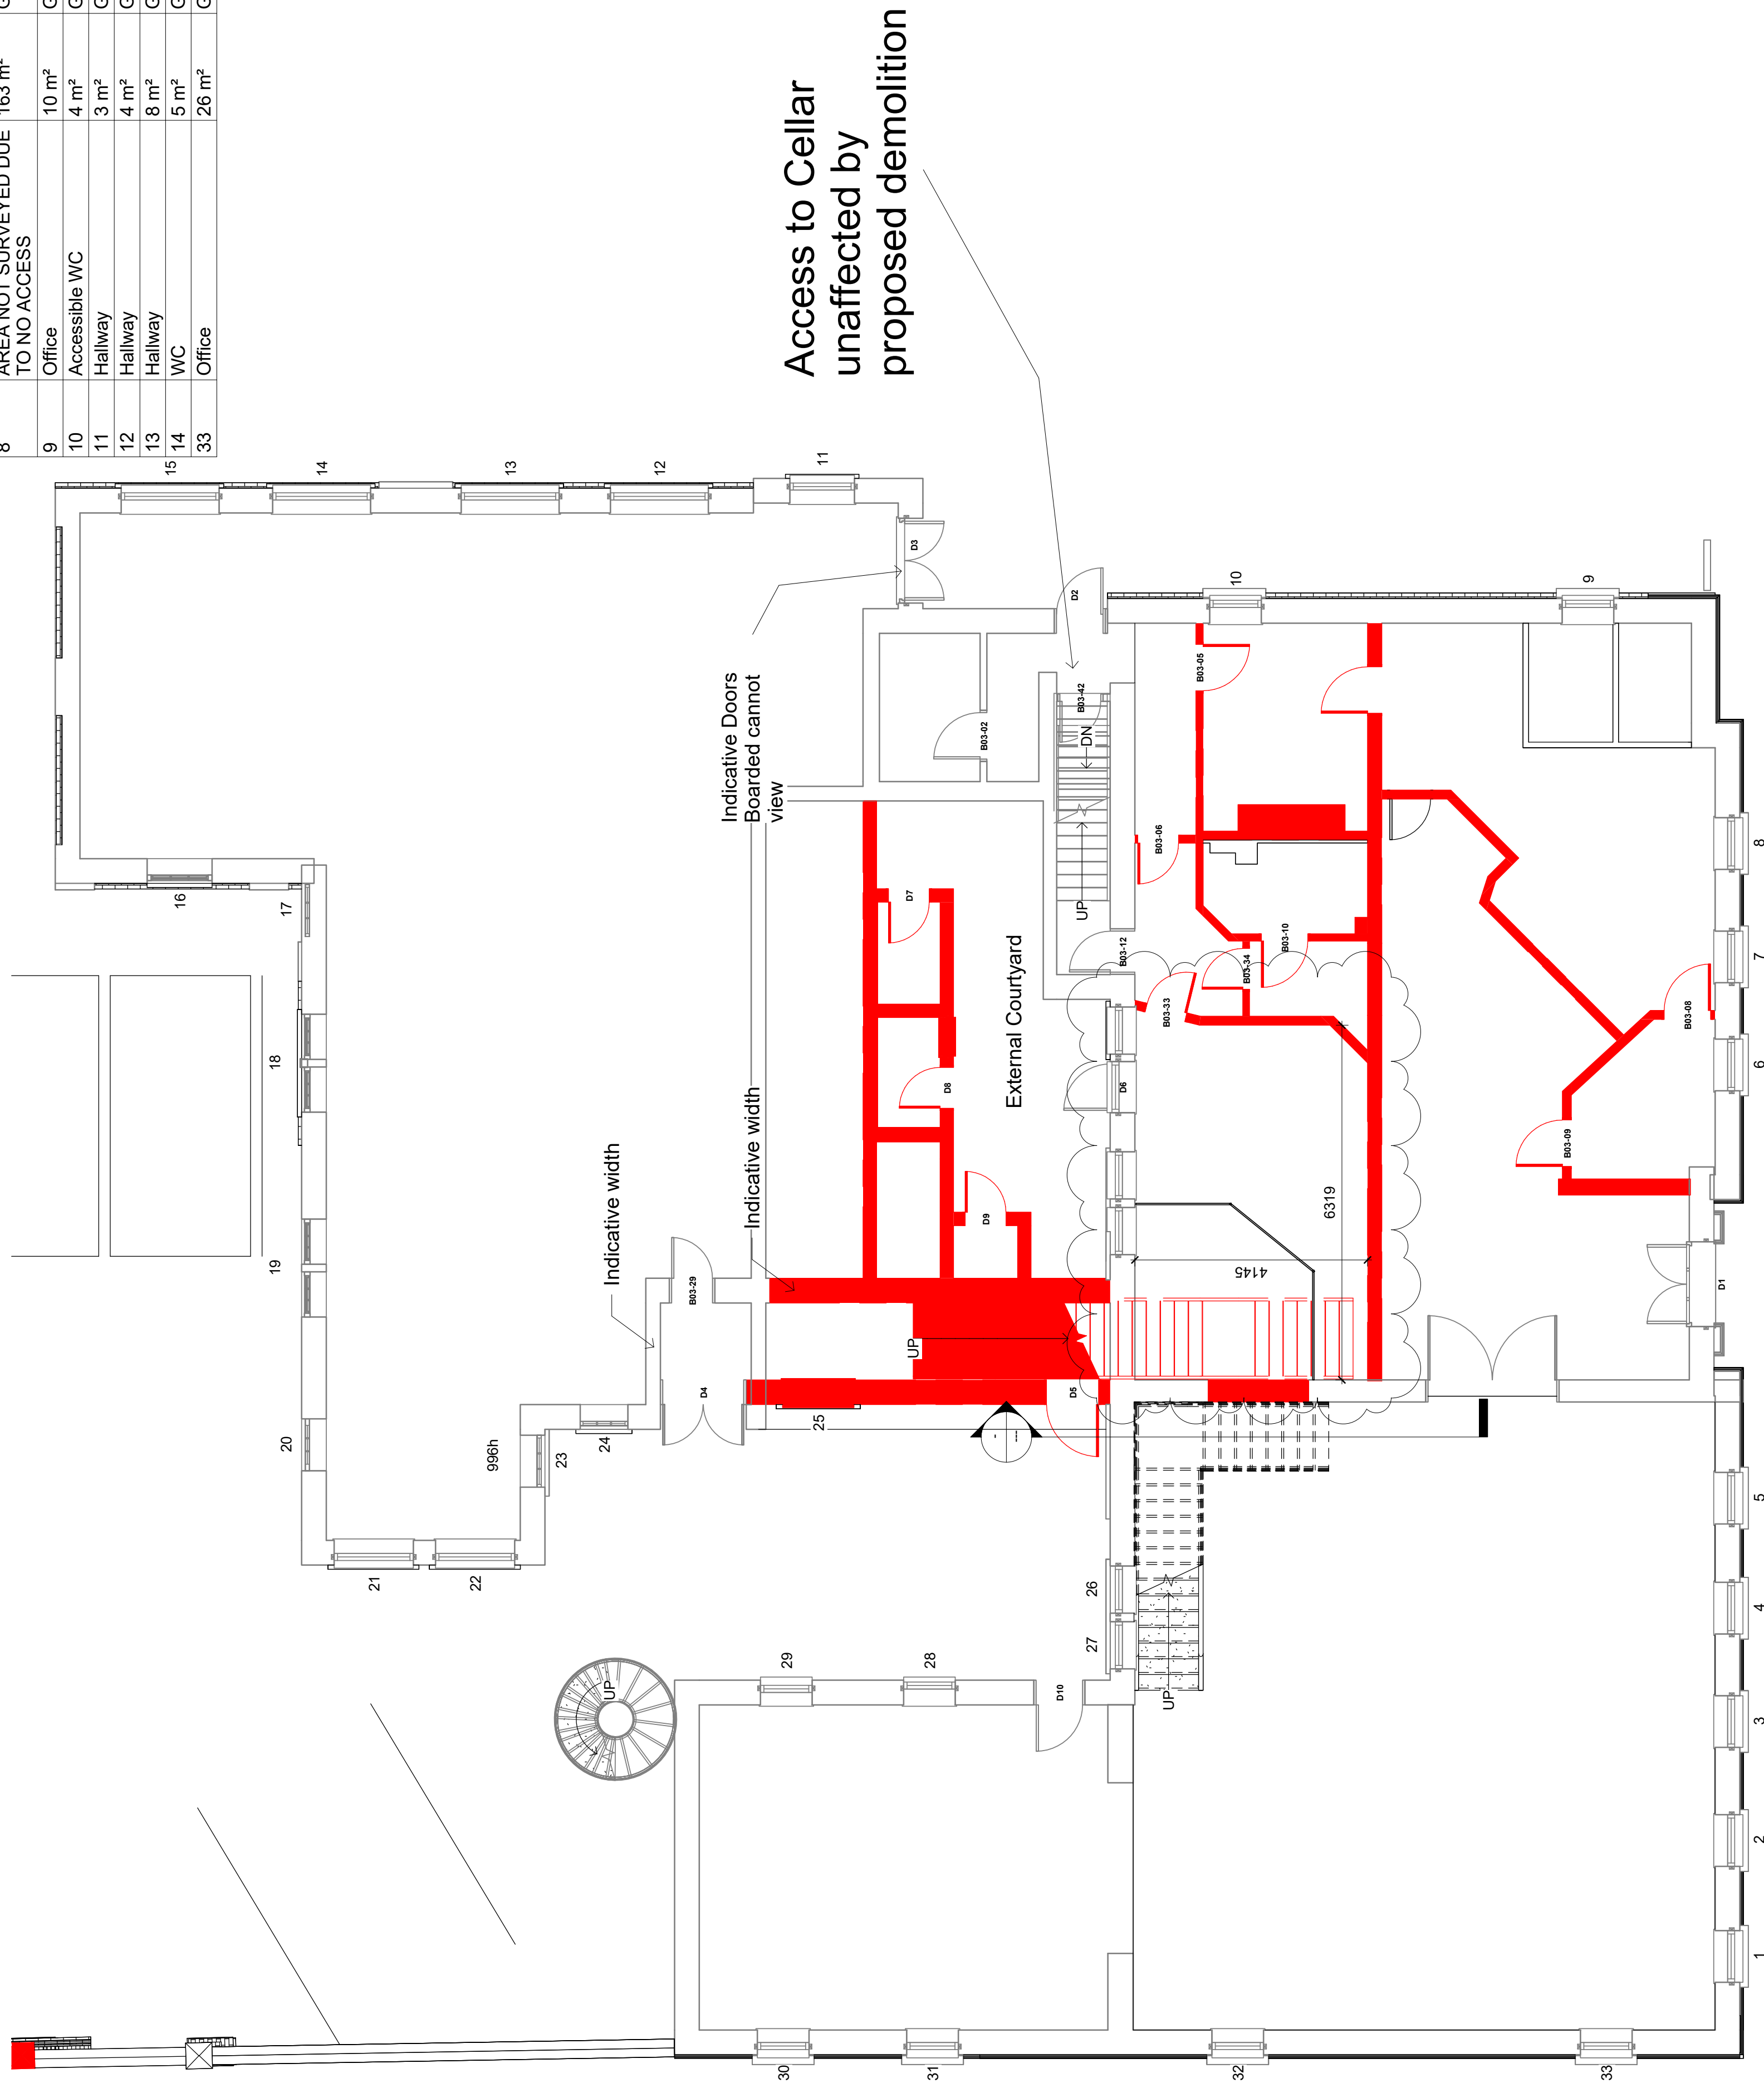

1 **G.F. Proposed**
1:75