





Shot taken from this direction

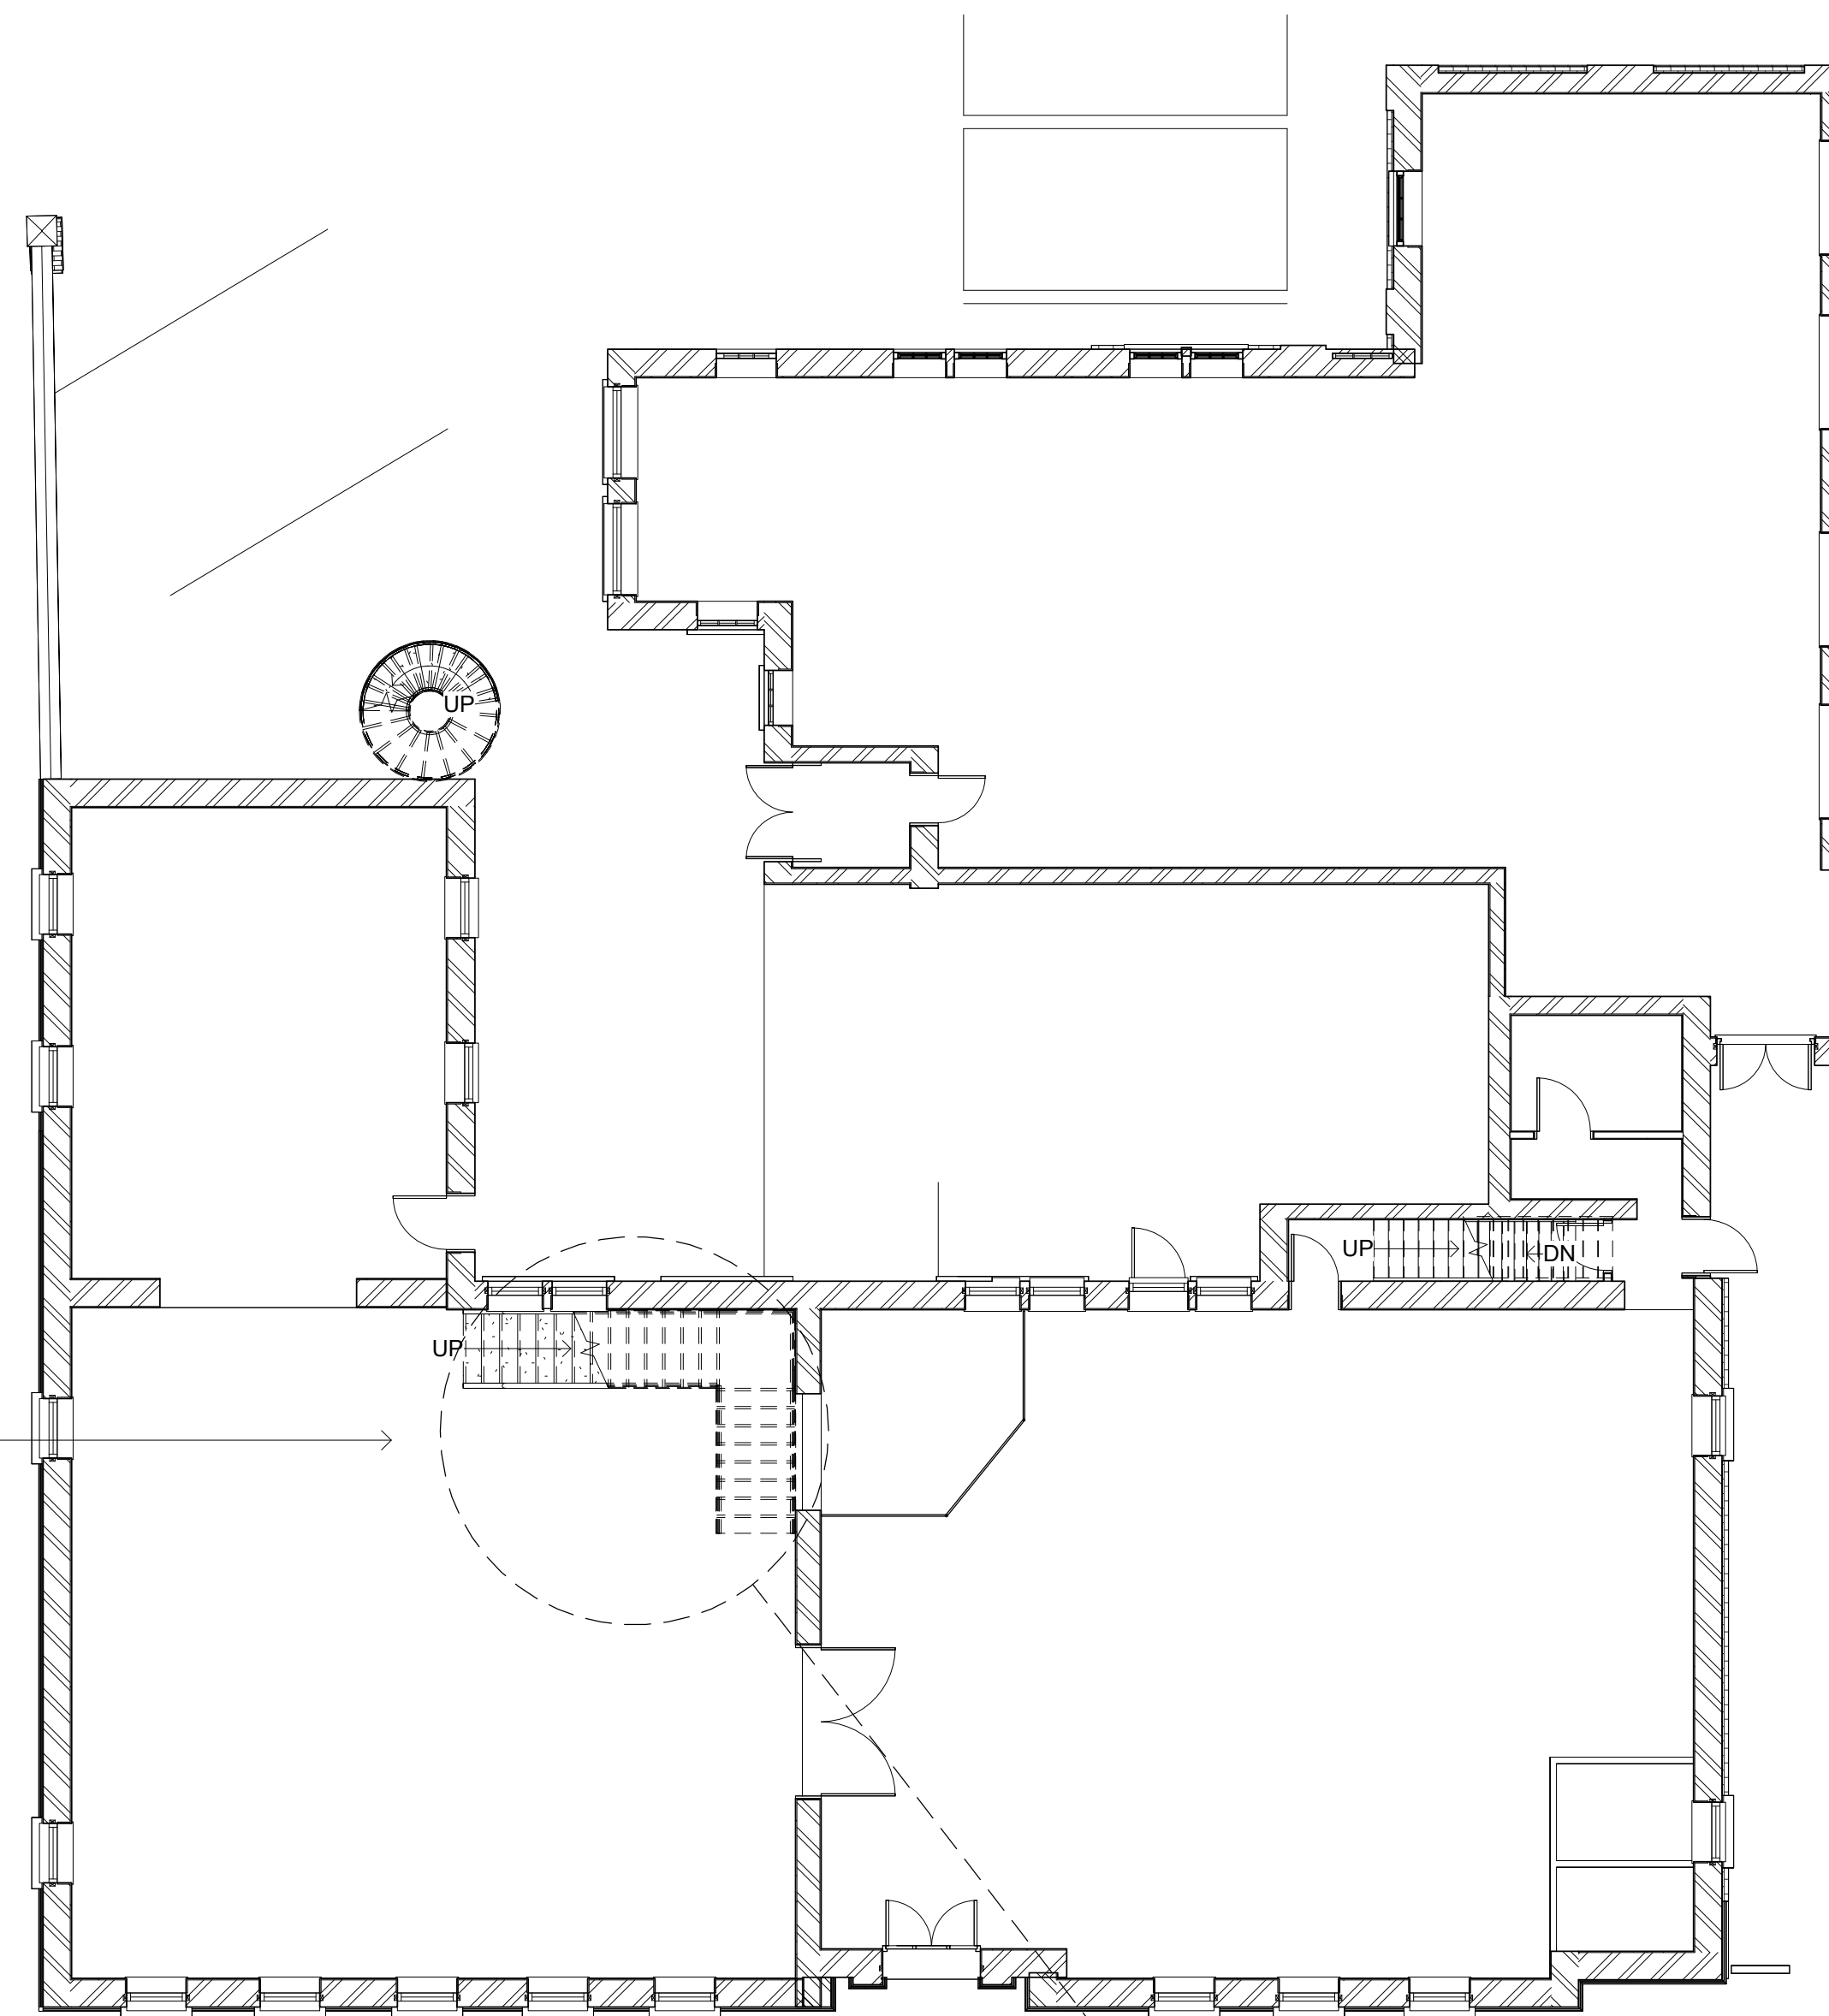

## 1 G.F. Proposed Stair Location

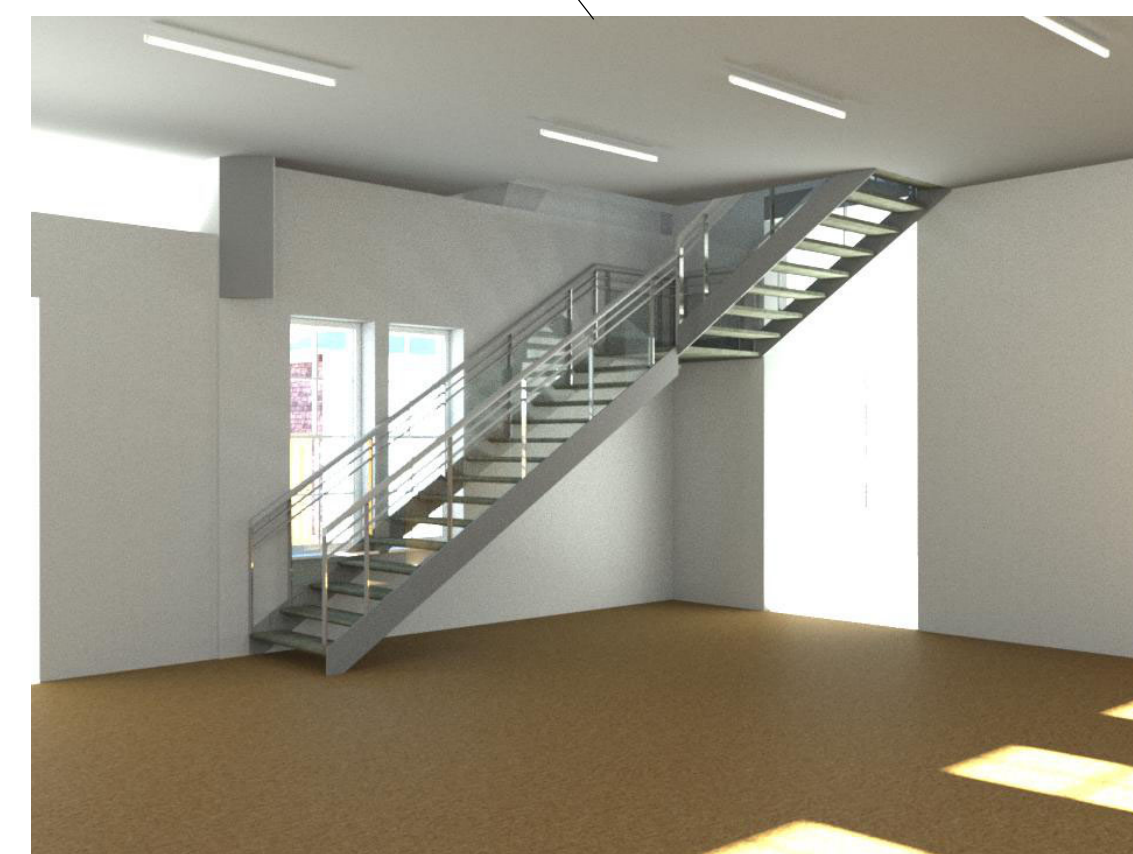

## 2 Proposed Stair Concept

Far End Farm  
Garsdale  
Sedburgh  
Cumbria  
LA10 5PN

## Notes

[illegible]

NDA Properties Ltd  
Millom Library

### Proposed Stairs

Project number	144-18
----------------	--------

Date	24/10/22
------	----------

Drawn by SWB

Checked by	KB
------------	----

Drawing No	Revision
P04	

Scale As @A1 indicated