


Total First Floor	- 54.0m²
Bedroom 1	- 20.3m²
Bedroom 2	- 9.5m²
Bedroom 3	- 6.7m²
Bedroom 4	- 6.7m²
Bathroom	- 3.7m²
Landing	- 3.6m²

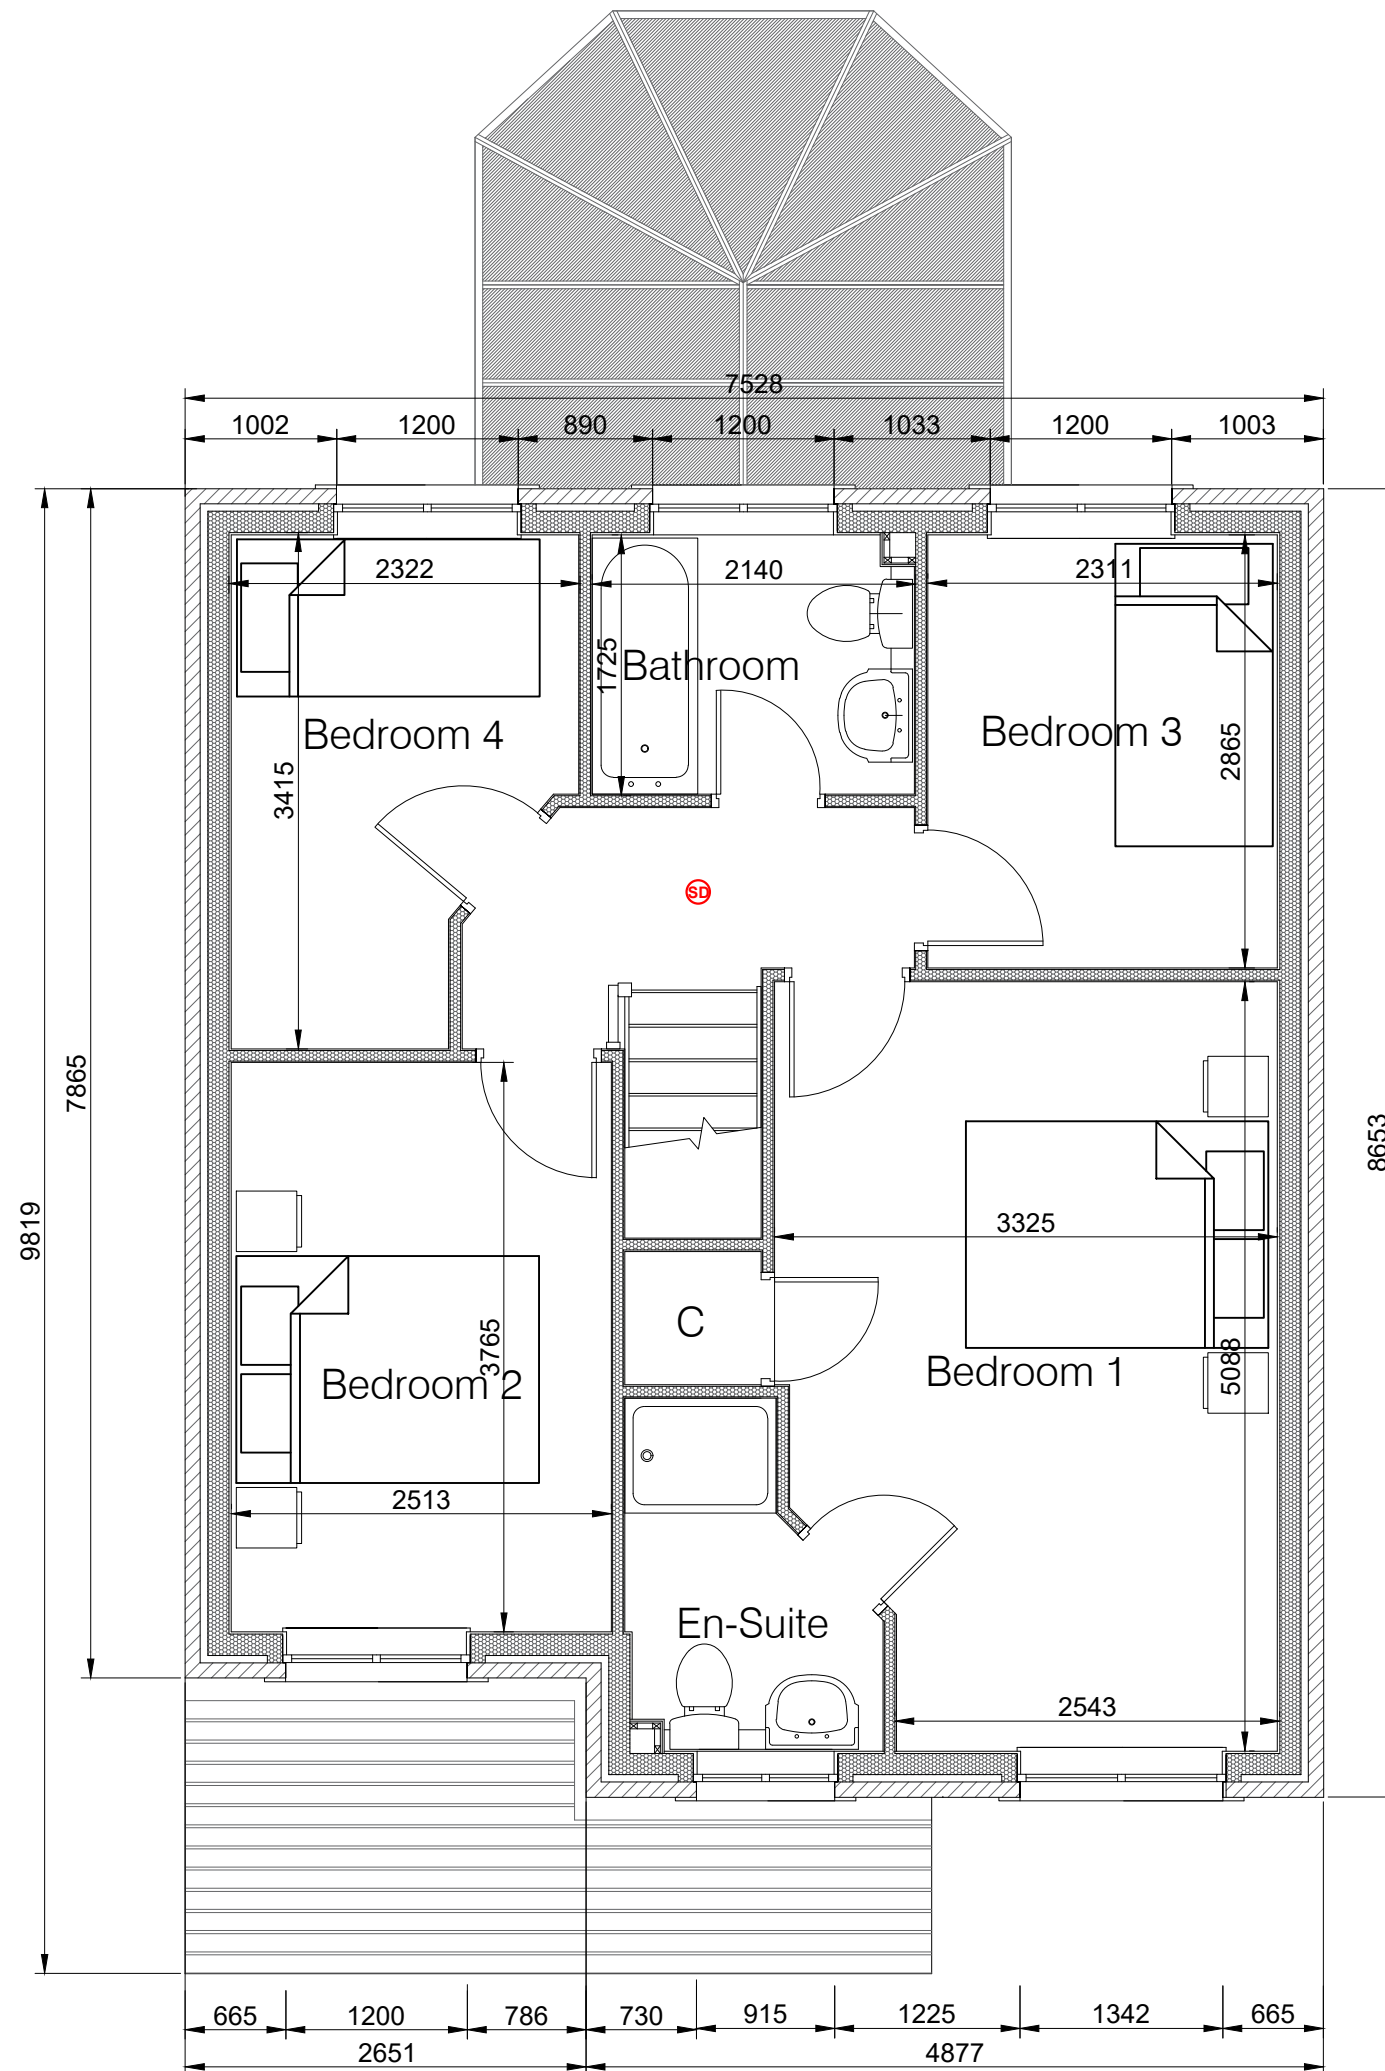

Address	Land Adj Methodist Church Moresby Parks, Whitehaven, Cumbria, CA28 8XG		
Project	Proposed 5No Dwelling & Infrastructure Proposed Type A First Floor - LH		
Ref	MJL-DS-006	Rev	-
Scale	1/50	Date	3rd July 2021
Client	Mr Michael Jordan		A3 Paper size