


Total First Floor - 54.0m²
Bedroom 1 - 20.3m²
Bedroom 2 - 9.5m²
Bedroom 3 - 6.7m²
Bedroom 4 - 6.7m²
Bathroom - 3.7m²
Landing - 3.6m²

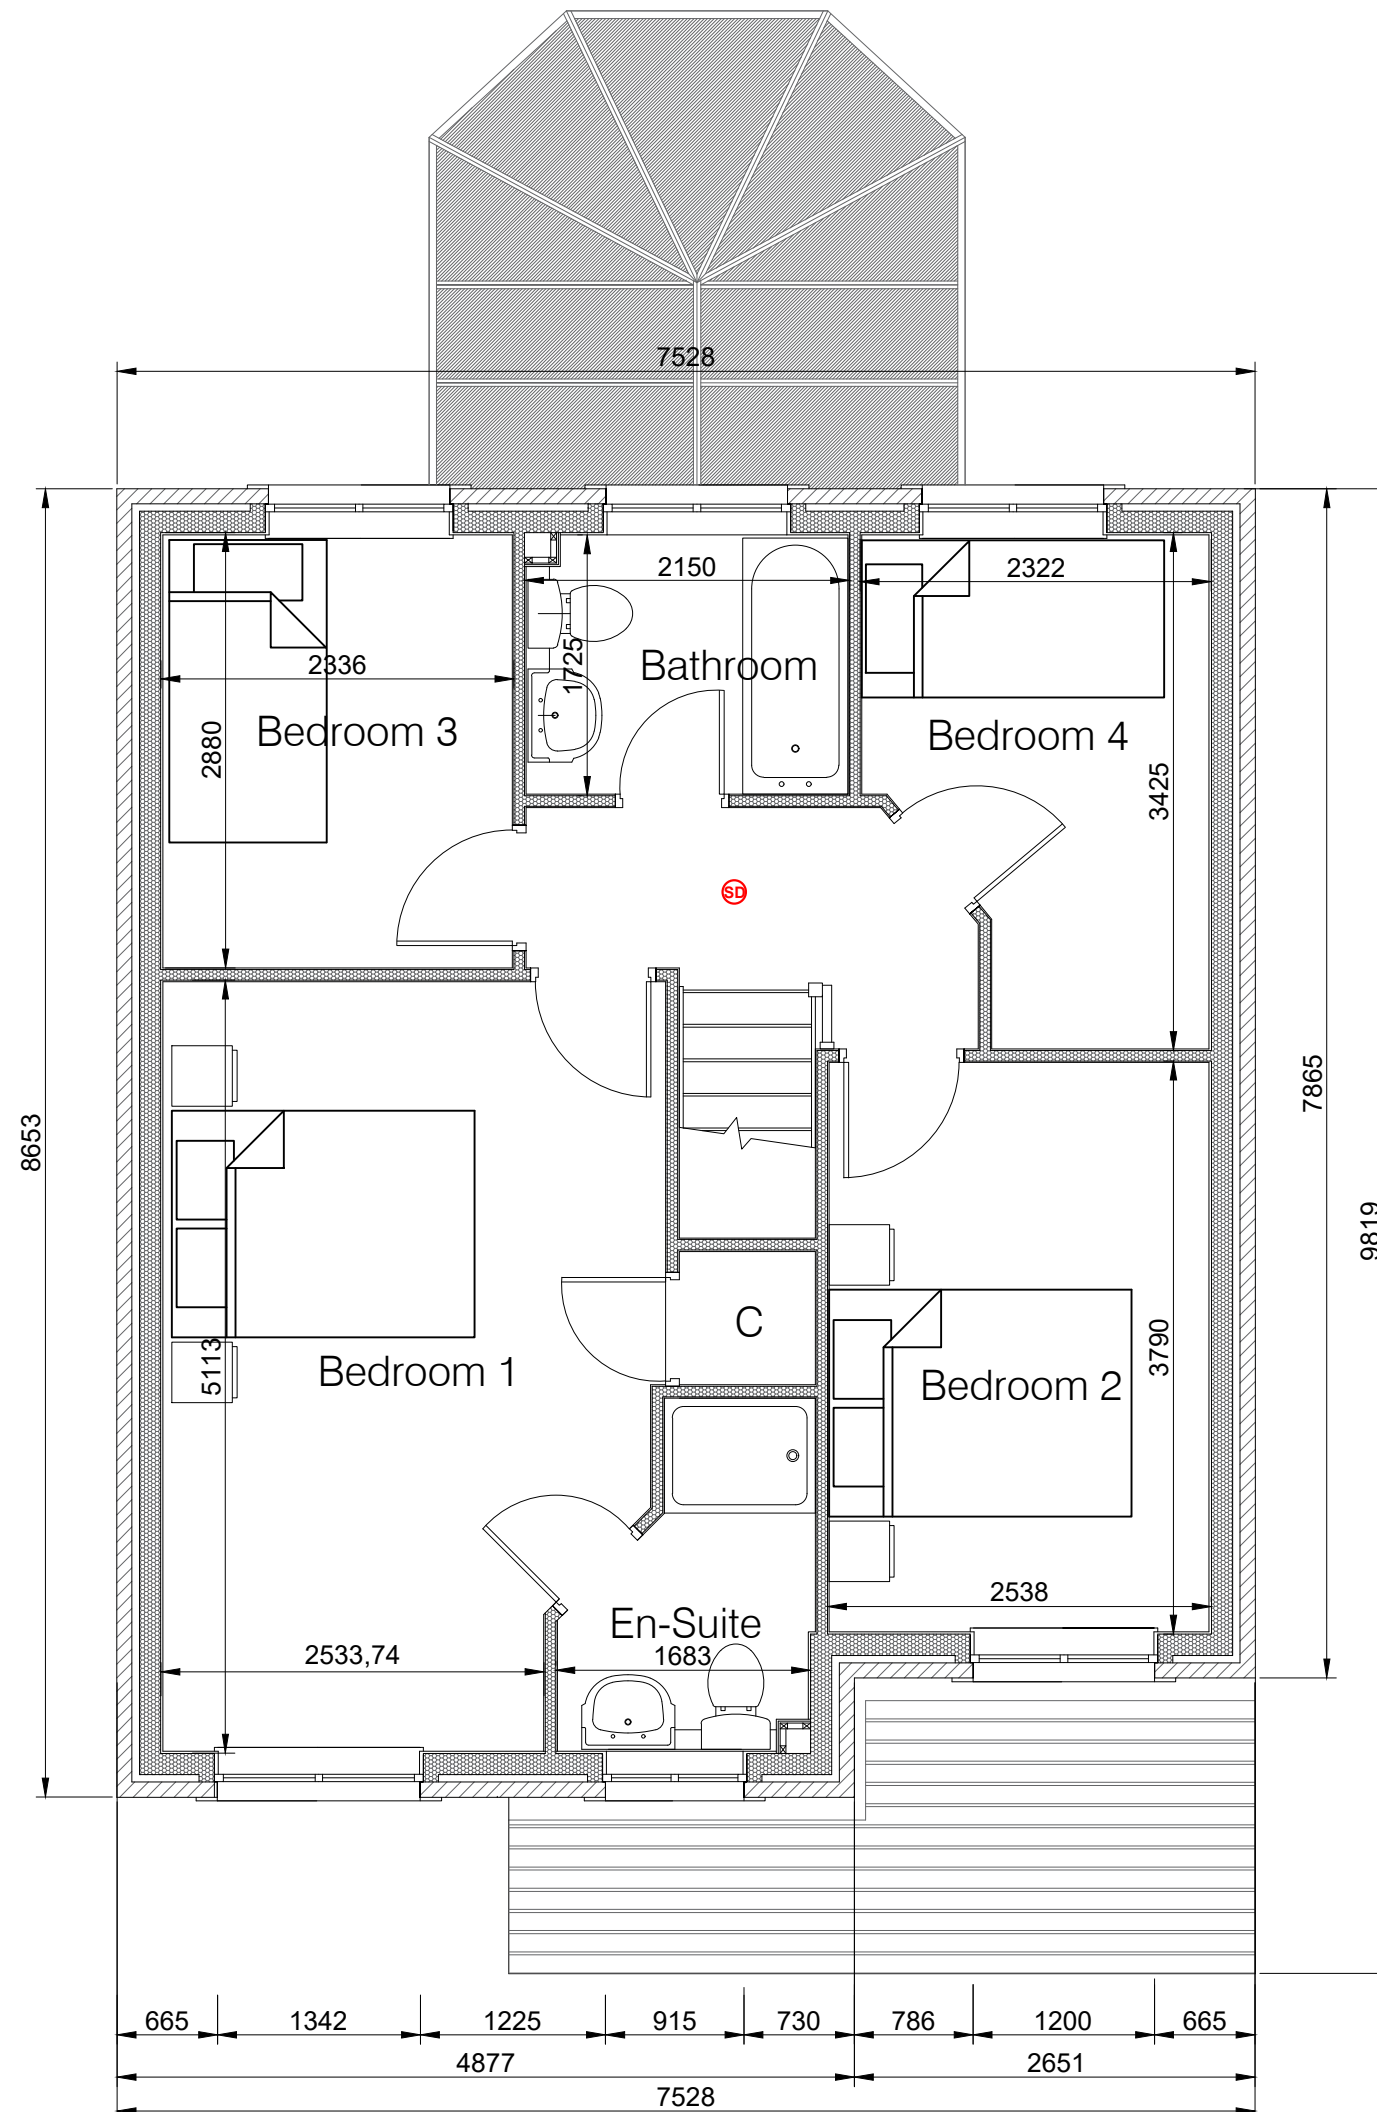

Address	Land Adj Methodist Church Moresby Parks, Whitehaven, Cumbria, CA28 8XG		
Project	Proposed 5No Dwelling & Infrastructure Proposed Type A First Floor - RH		
Ref	MJL-DS-007	Rev	-
Scale	1/50	Date	3rd July 2021
Client	Mr Michael Jordan	A3 Paper size	