


Total First Floor - 54.3m²
Bedroom 1 (Inc ensuite) - 15.4m²
Bedroom 2 - 9.0m²
Bedroom 3 - 7.8m²
Bedroom 4 - 7.0m²
Bathroom - 5.4m²
Landing - 6.7m²

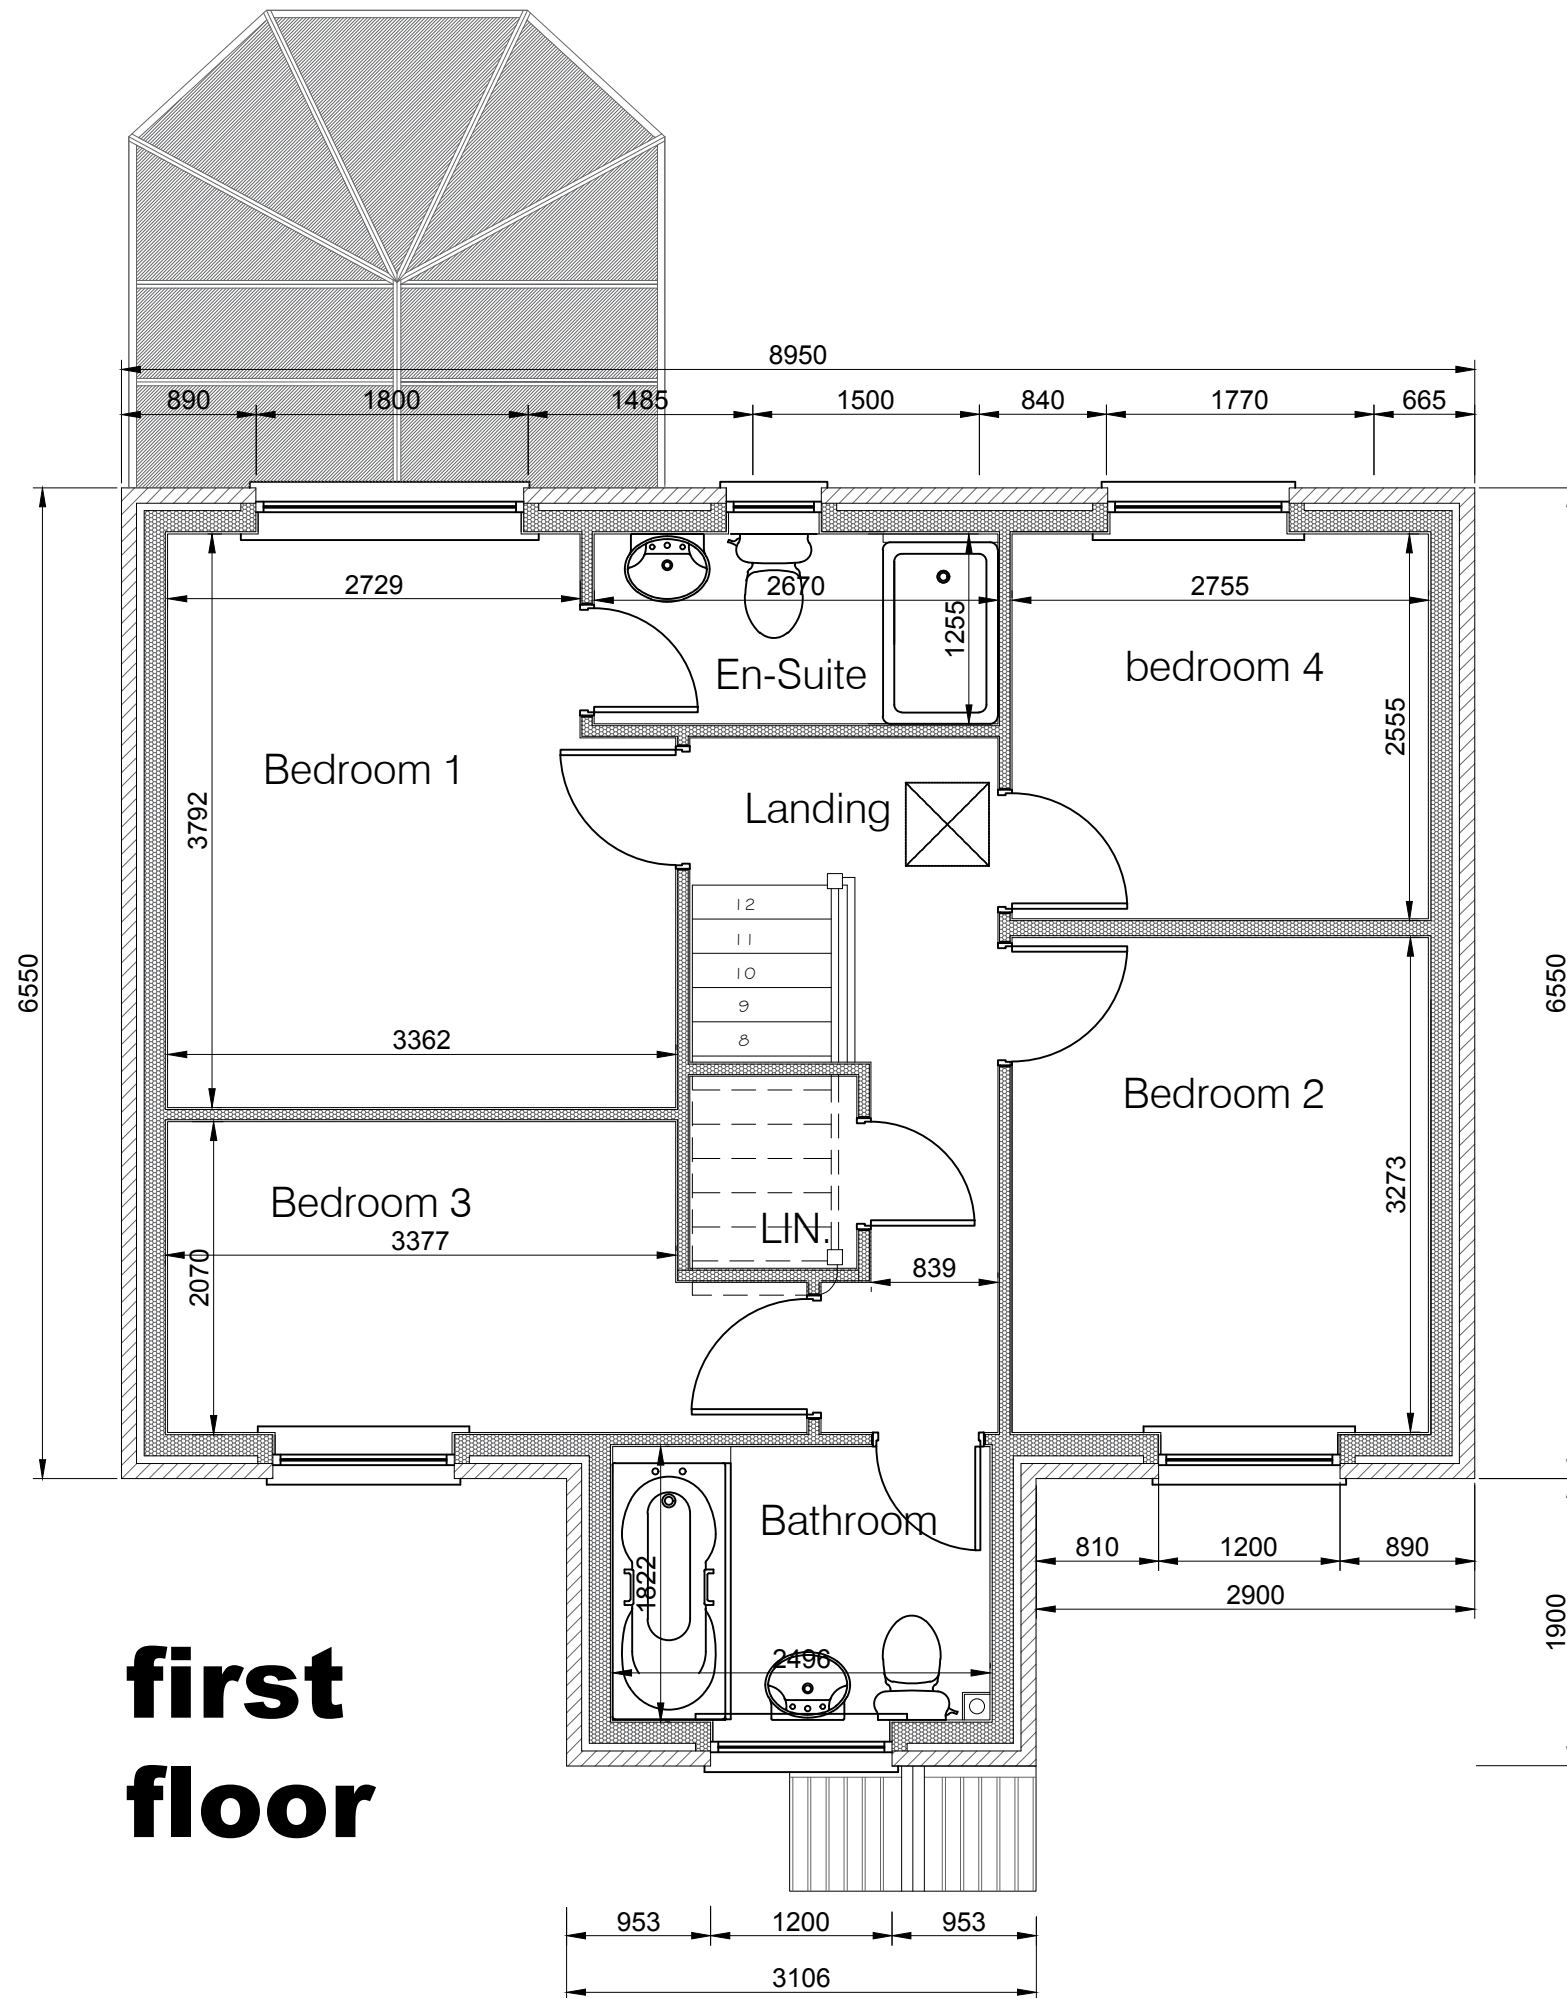

first floor

Address	Land Adj Methodist Church Moresby Parks, Whitehaven, Cumbria, CA28 8XG		
Project	Proposed 5No Dwelling & Infrastructure Proposed Type B - First Floor Plan		
Ref	MJL-DS-013	Rev	-
Scale	1/50	Date	3rd July 2021
Client	Mr Michael Jordan	A3 Paper size	