
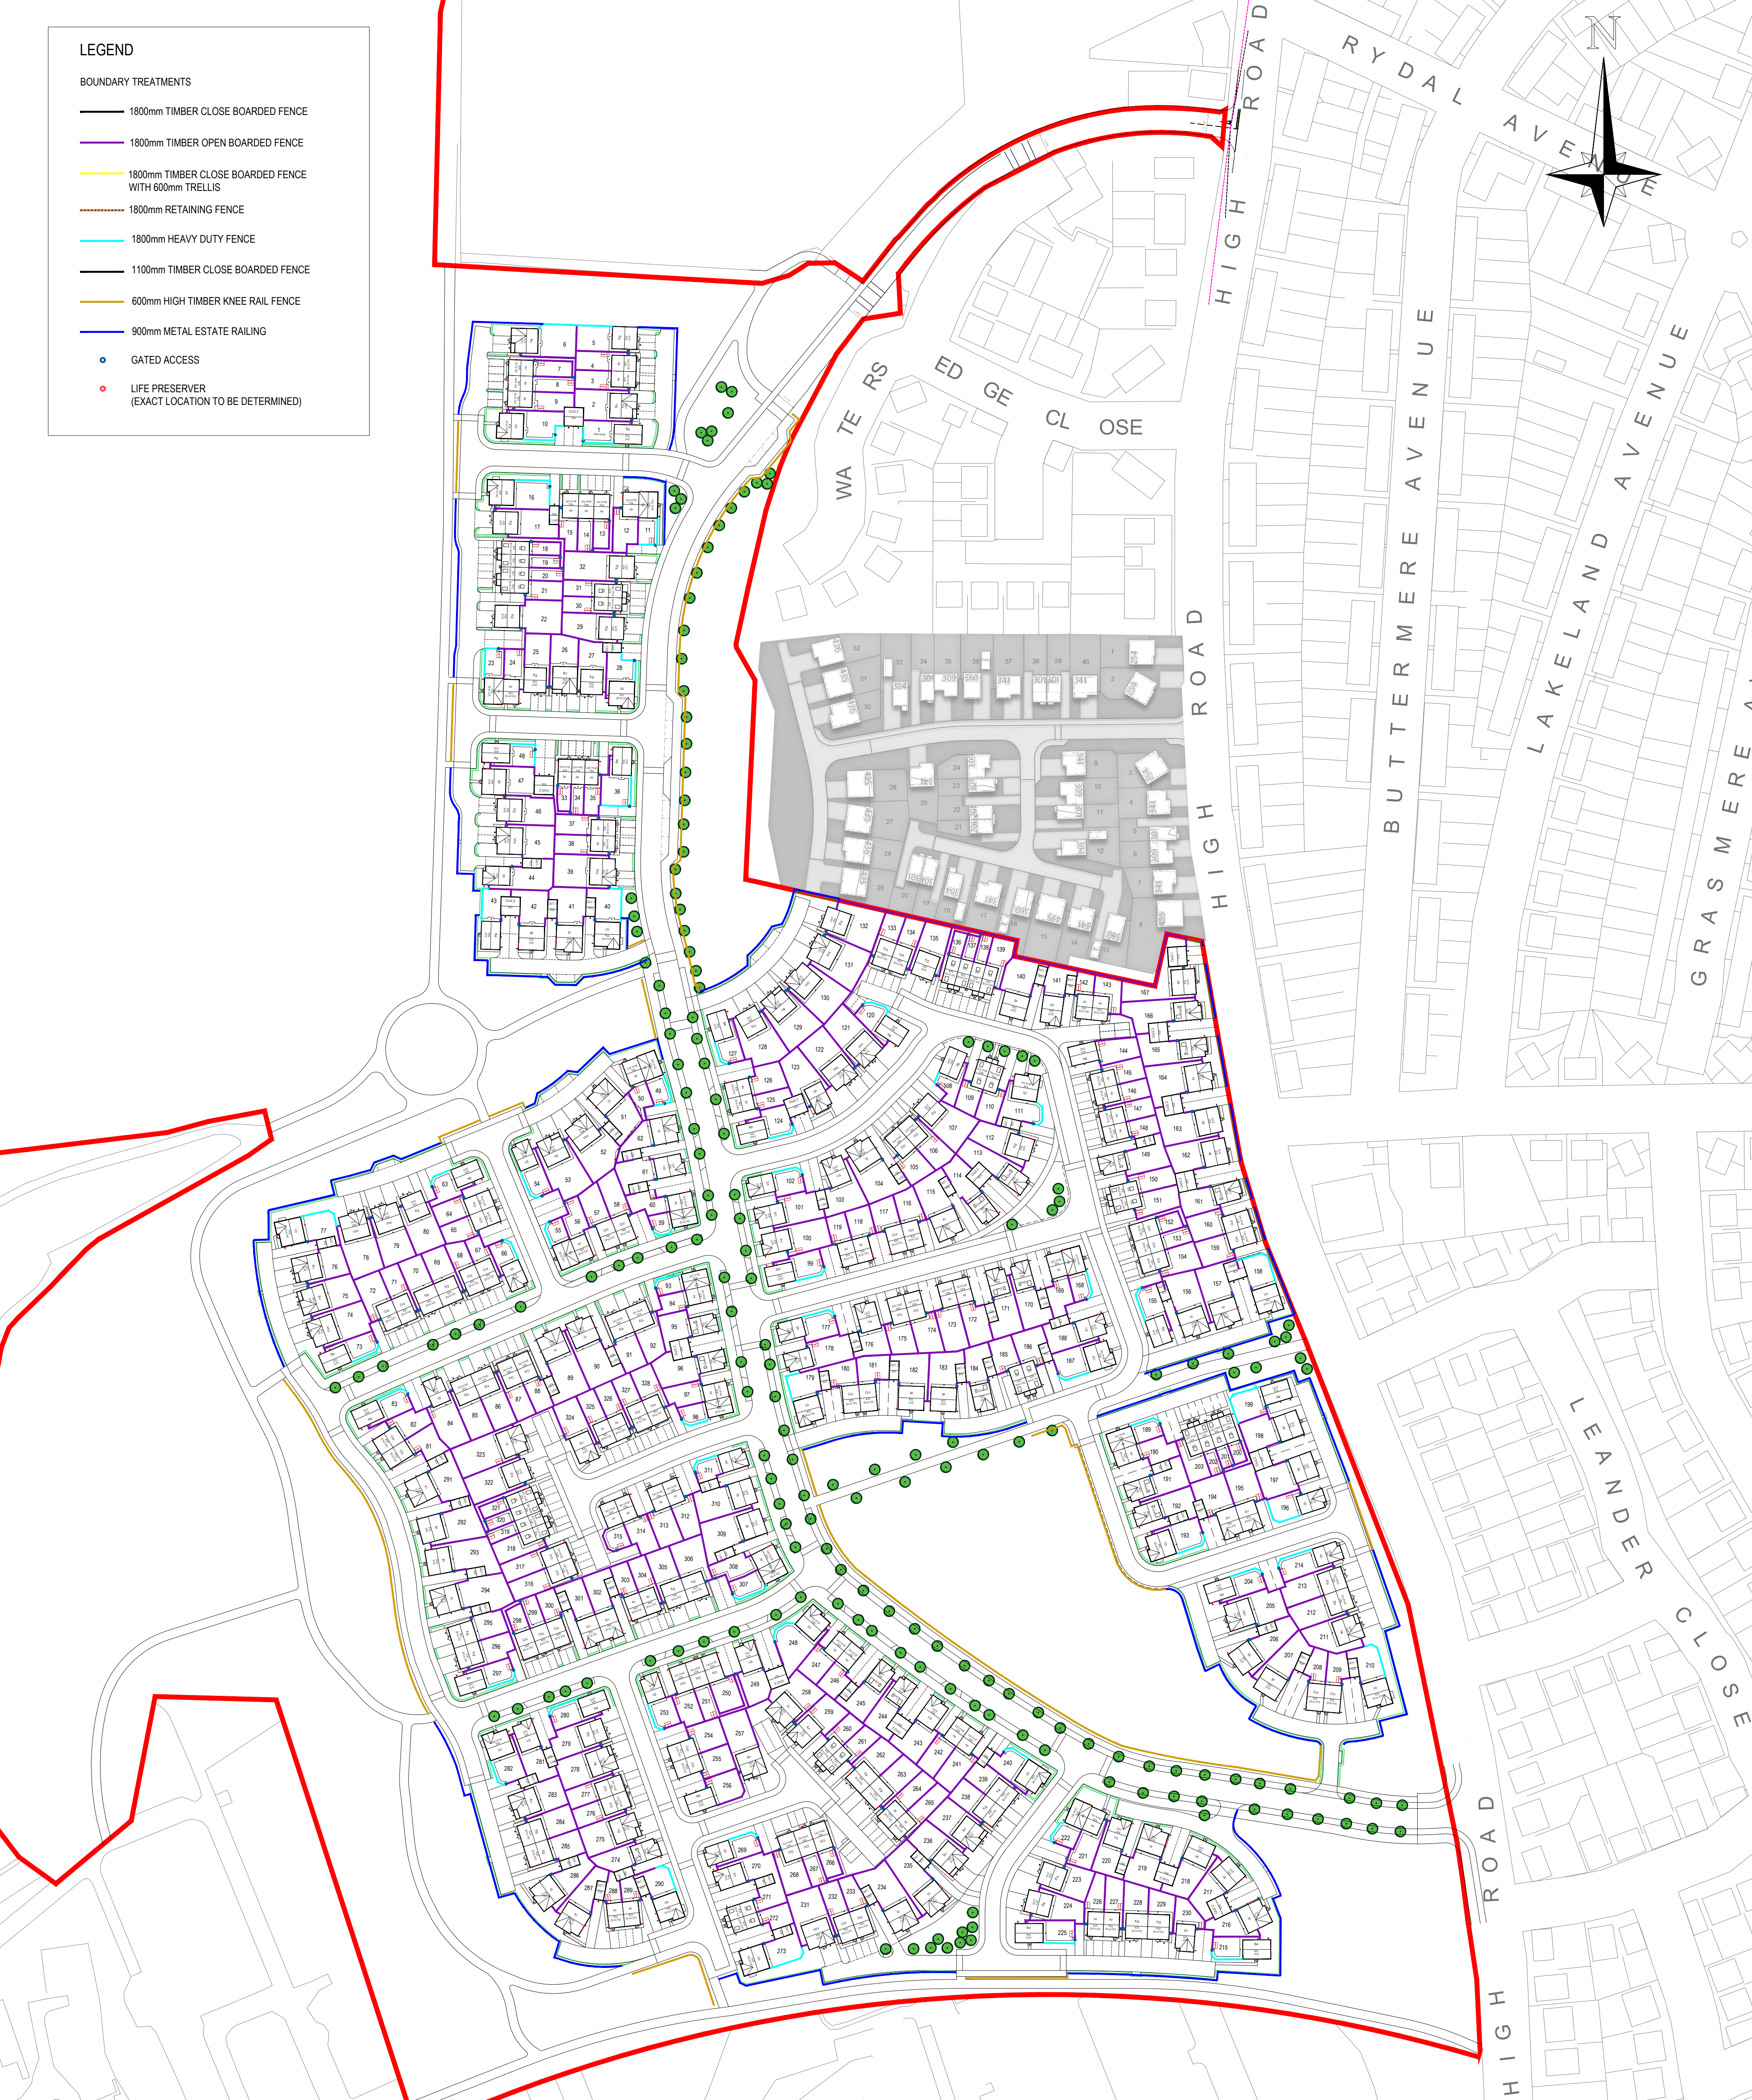


LEGEND

BOUNDARY TREATMENTS

- 1800mm TIMBER CLOSE BOARDED FENCE
- 1800mm TIMBER OPEN BOARDED FENCE
- 1800mm TIMBER CLOSE BOARDED FENCE WITH 600mm TRELLIS
- 1800mm RETAINING FENCE
- 1800mm HEAVY DUTY FENCE
- 1100mm TIMBER CLOSE BOARDED FENCE
- 600mm HIGH TIMBER KNEE RAIL FENCE
- 900mm METAL ESTATE RAILING
- GATED ACCESS
- LIFE PRESERVER (EXACT LOCATION TO BE DETERMINED)

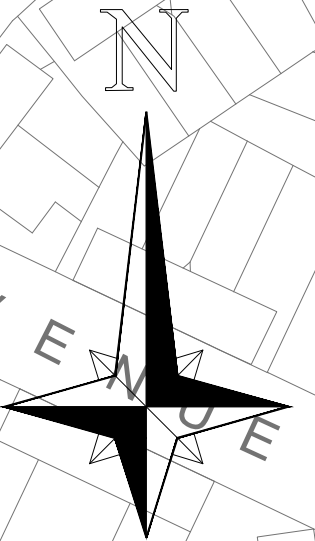

Persimmon

Presimmon Homes Lancashire
Persimmon House, Caton Road
LA1 3RQ
01524 542000

Marchon (Phase 1 & 2)

Land off High Road
Marchon
Whitehaven

Boundary Treatment Plan

Date:
25.07.2025

Scale:
1:1000 @A1

Drawn:
APA

Working Status:
Preliminary

Proj Ref:
MWH.302

Rev:

Rev.	Description.	Date.
Drawing Revisions		

