


Key:

-  Proposed new clear glazing
-  Proposed new Obscured / frosted glazing
-  Change from existing glazing (clear glazing to frosted glazing)

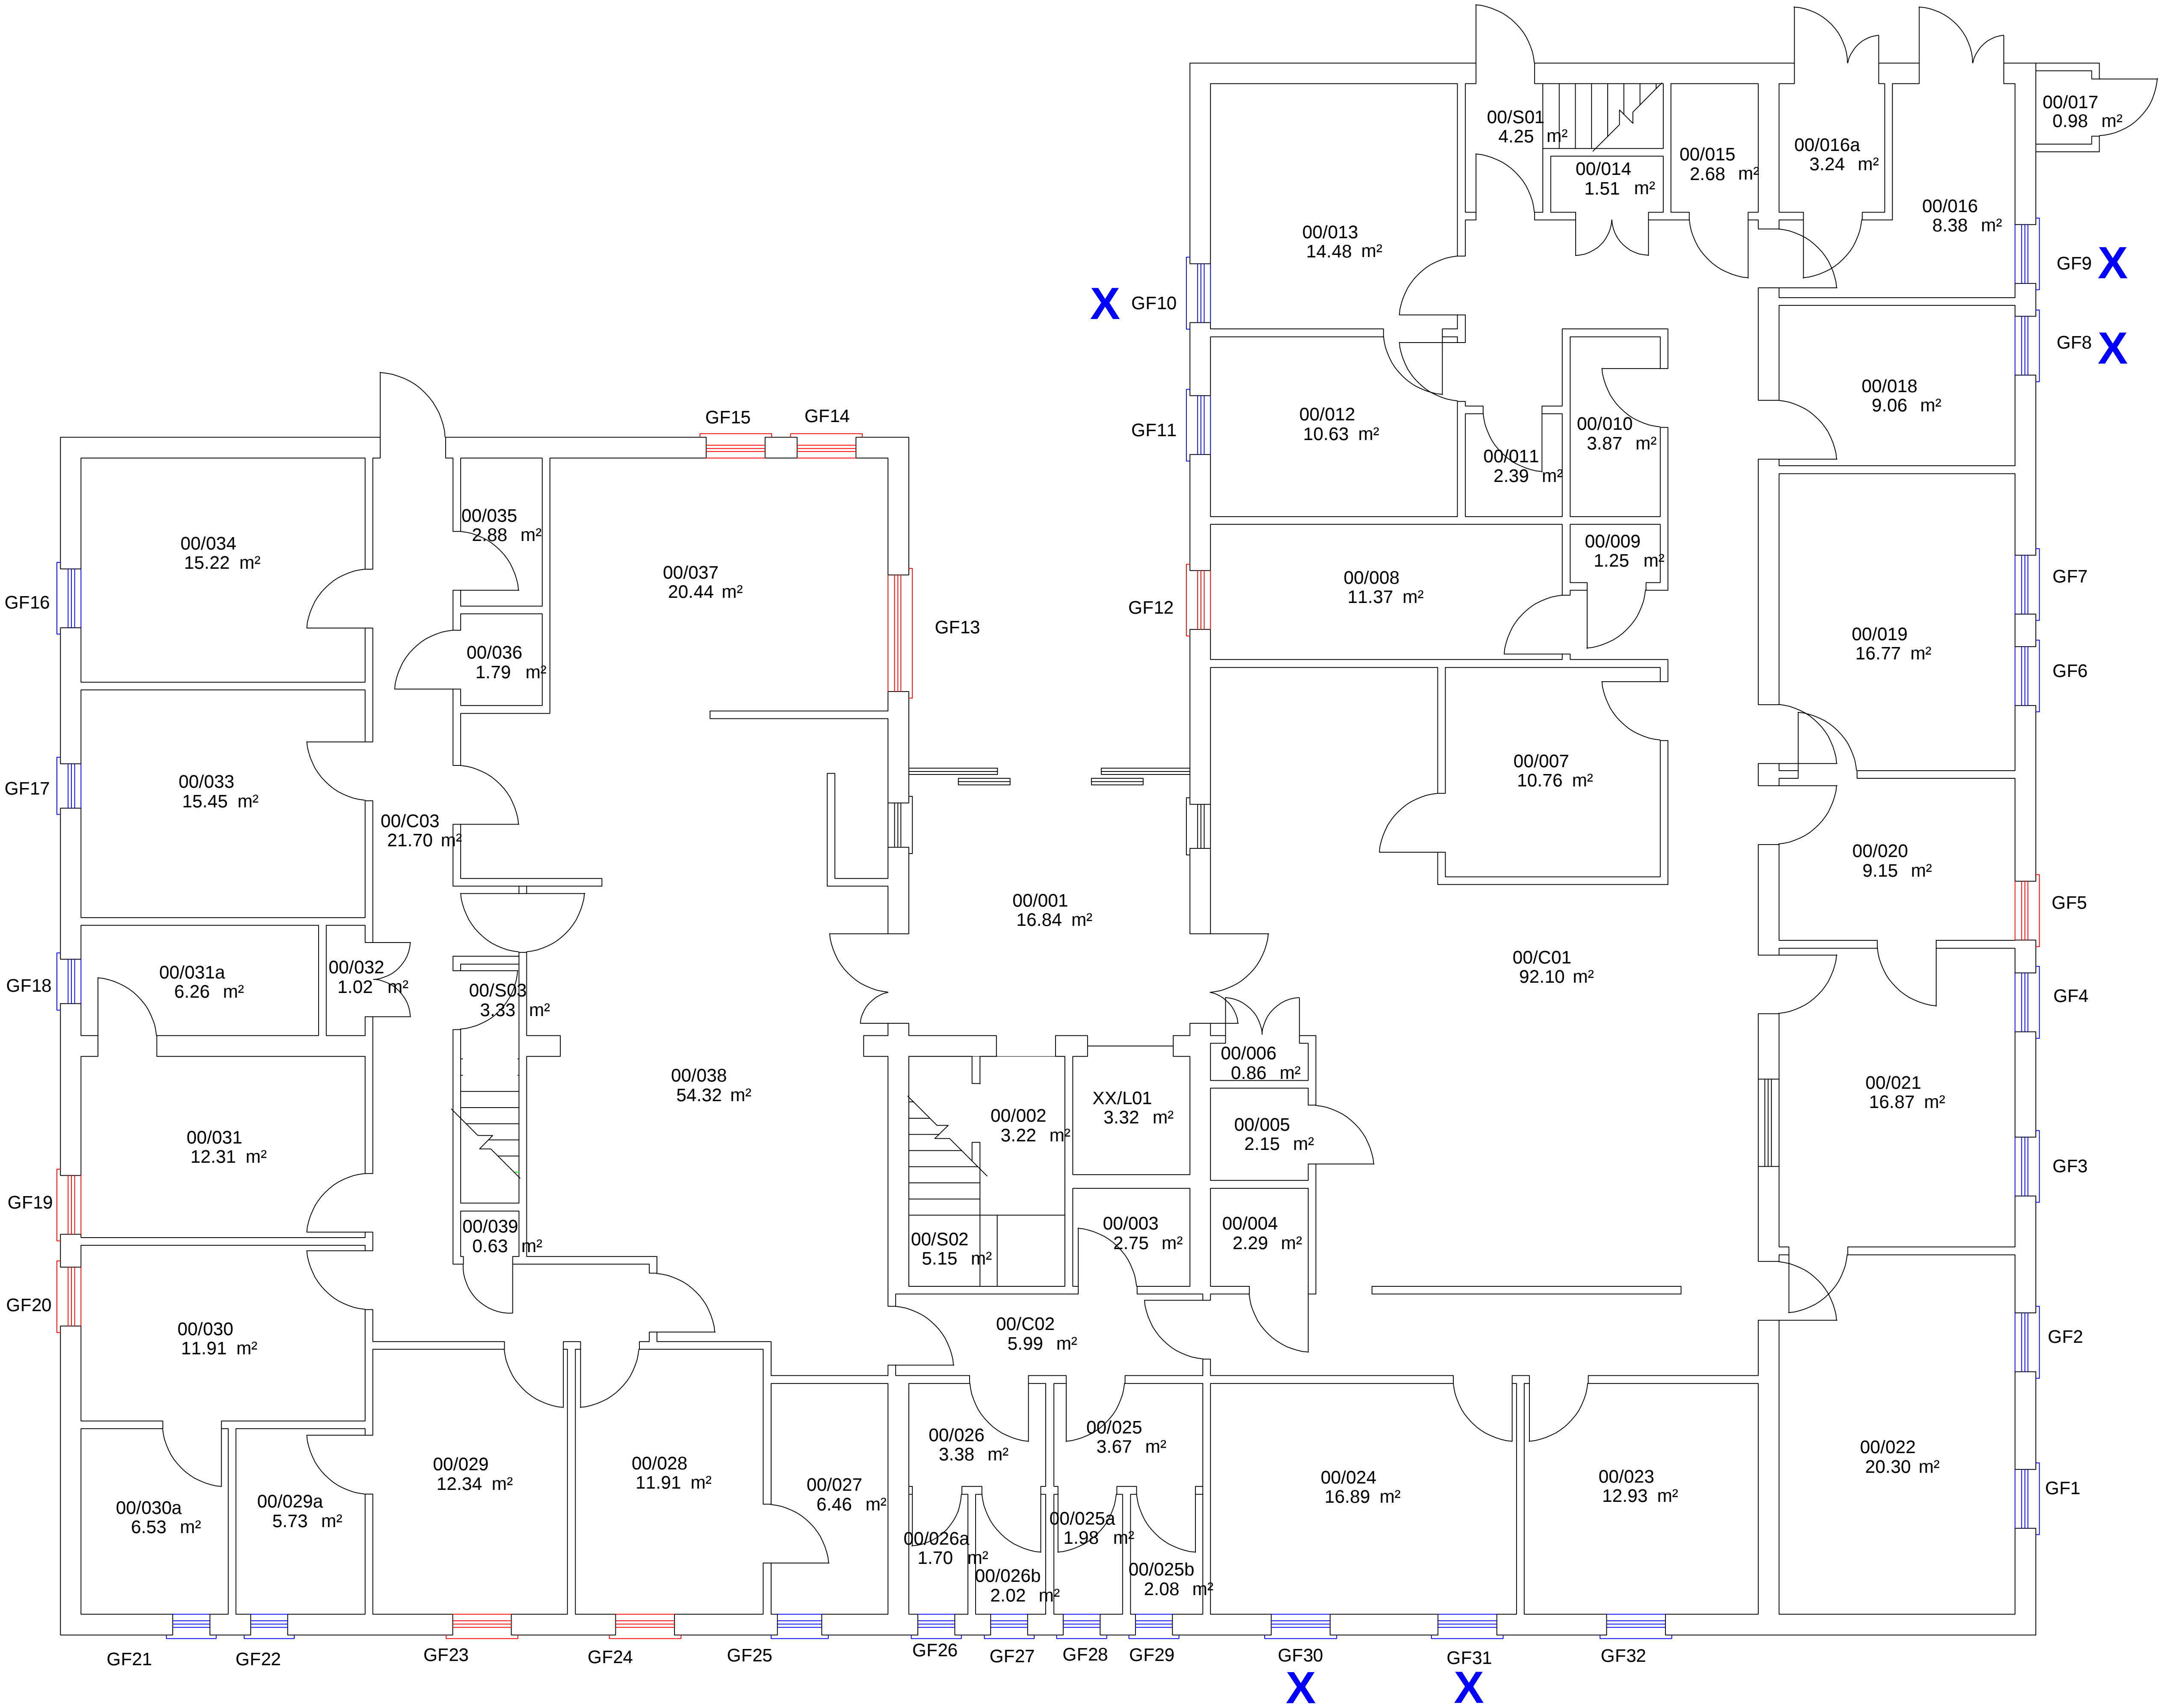

Rev.	Description	By	Date
------	-------------	----	------

Client
NHS Property Services Limited

Project
23-24 Backlog Works Programme

Drawing Title
Flatt Walks Health Centre
Ground Floor - Glazing Finish
Proposed

Drawing No
NEBS0221_025_GF_A1

Scale
NOT TO SCALE Original Sheet Size A1

Drawing Status	
Contract	
Drawn RF	Checked JB
Date July 24	Rev.