



HOCKEY TURF PITCH (HTP)

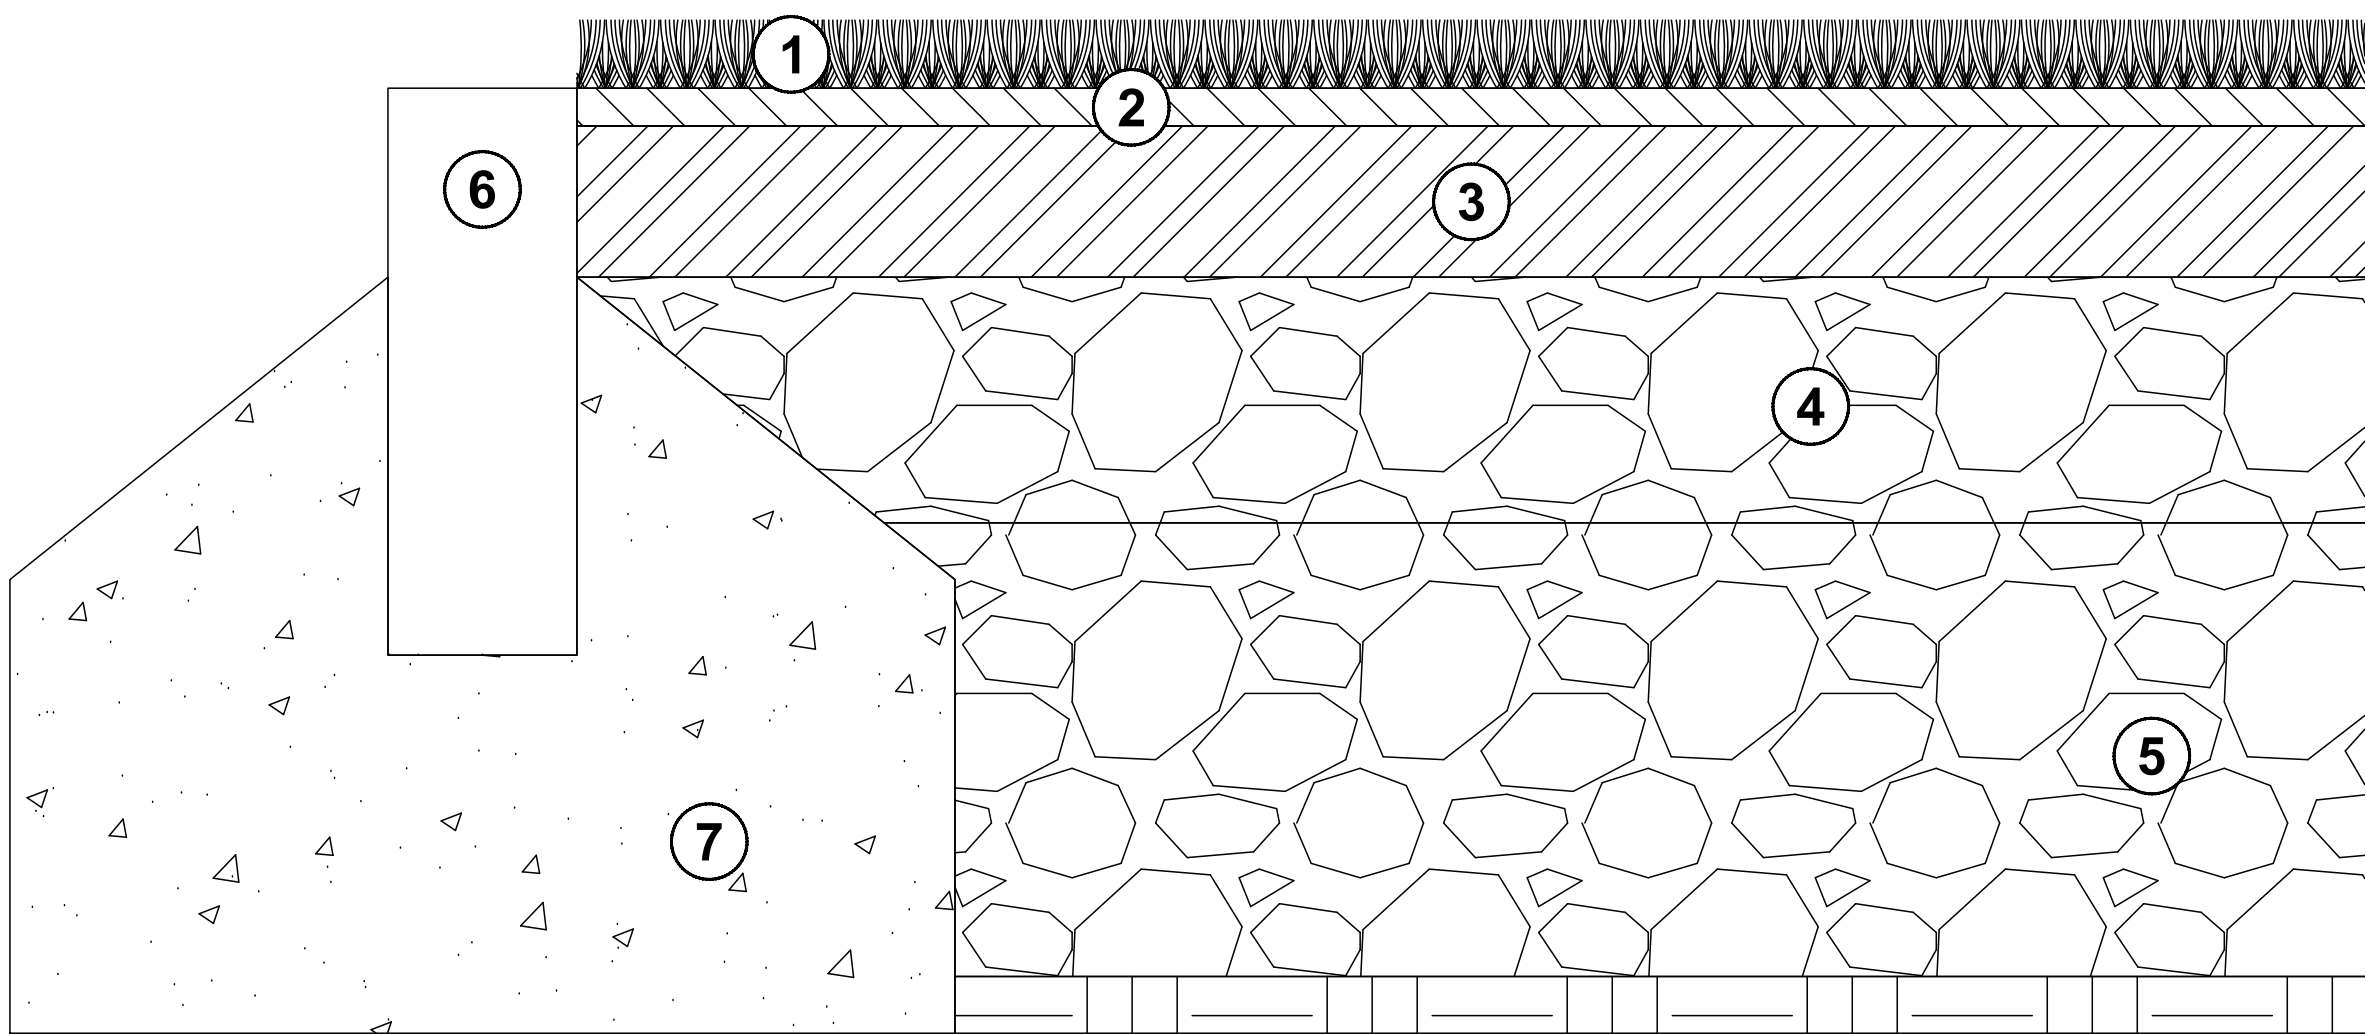


1. ARTIFICIAL SAND DRESSED TURF SURFACE [18MM]
2. PREFABRICATED SPECIALIST SHOCKPAD [10MM]
3. OPEN TEXTURED 10/20MM MACADAM BINDER COURSE [40MM]
4. MOT TYPE 3 (TYPE 1X NO FINES) [65MM]
5. EXISTING STONE BASE [120MM AVERAGE ASSUMED]
6. PRE CAST CONCRETE (PPC) PIN KERBS [150MM X 50MM]
7. CONCRETE HAUNCH C15P BED [420MM X 150MM MIN.]

ARTIFICIAL GRASS PITCH (AGP)

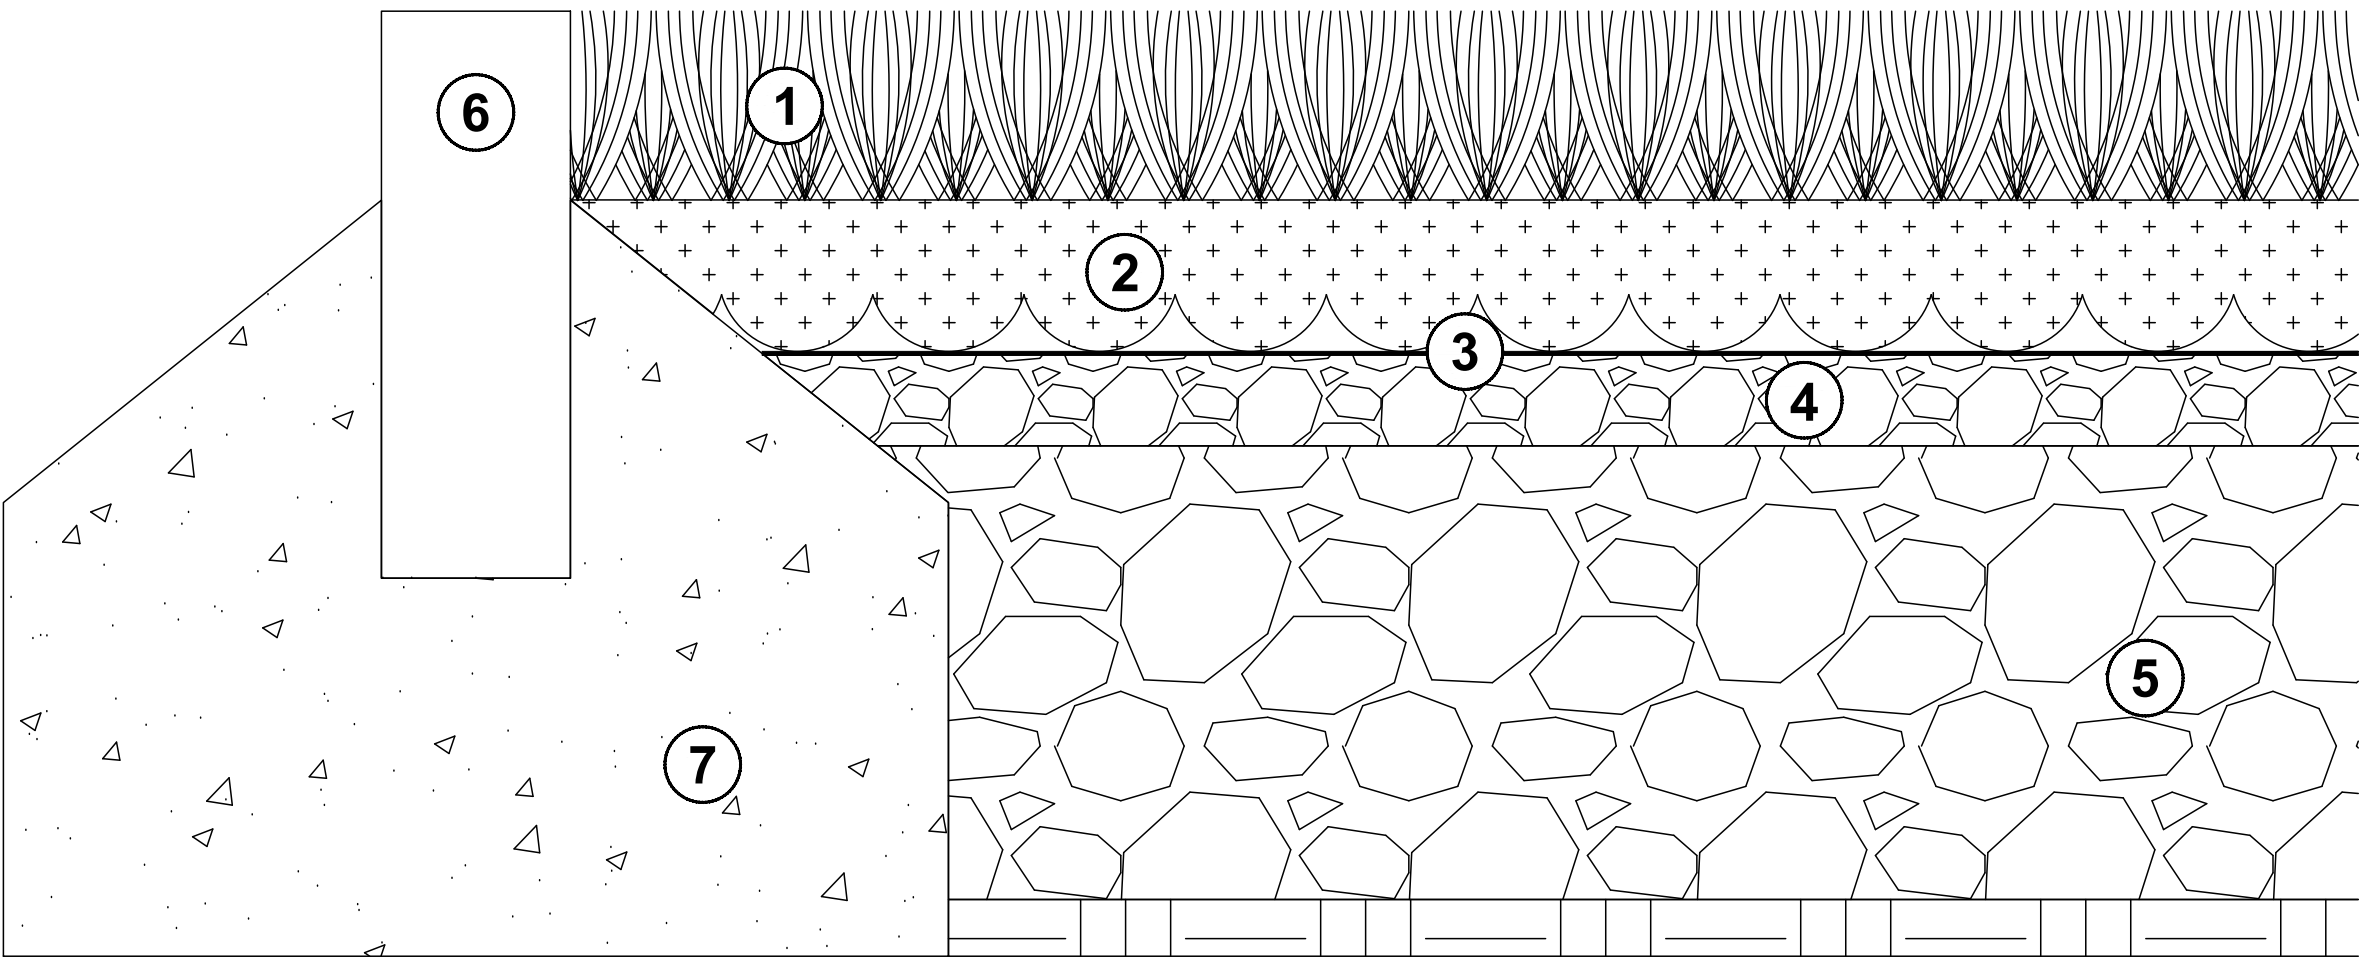


1. SYNTHETIC 3RD GENERATION (3G) TURF [50MM]
2. SHOCKWAVE PLATINUM (EURO PAT NO: 3 332 066 GB) TO PROVIDE COMPLIANT PERFORMANCE FOR WORLD RUGBY (REGULATION 22), FIFA, GAA AND RUGBY LEAGUE [40MM]
3. NOTTSFILM STIFF LAYER [1MM]
4. 6MM TO DUST STONE AGGREGATE [24MM]
5. EXISTING STONE BASE [120MM AVERAGE ASSUMED]
6. PRE CAST CONCRETE (PPC) PIN KERBS [150MM X 50MM]
7. CONCRETE HAUNCH C15P BED [420MM X 150MM MIN.]

HARD COURTS & SPECTATOR AREAS

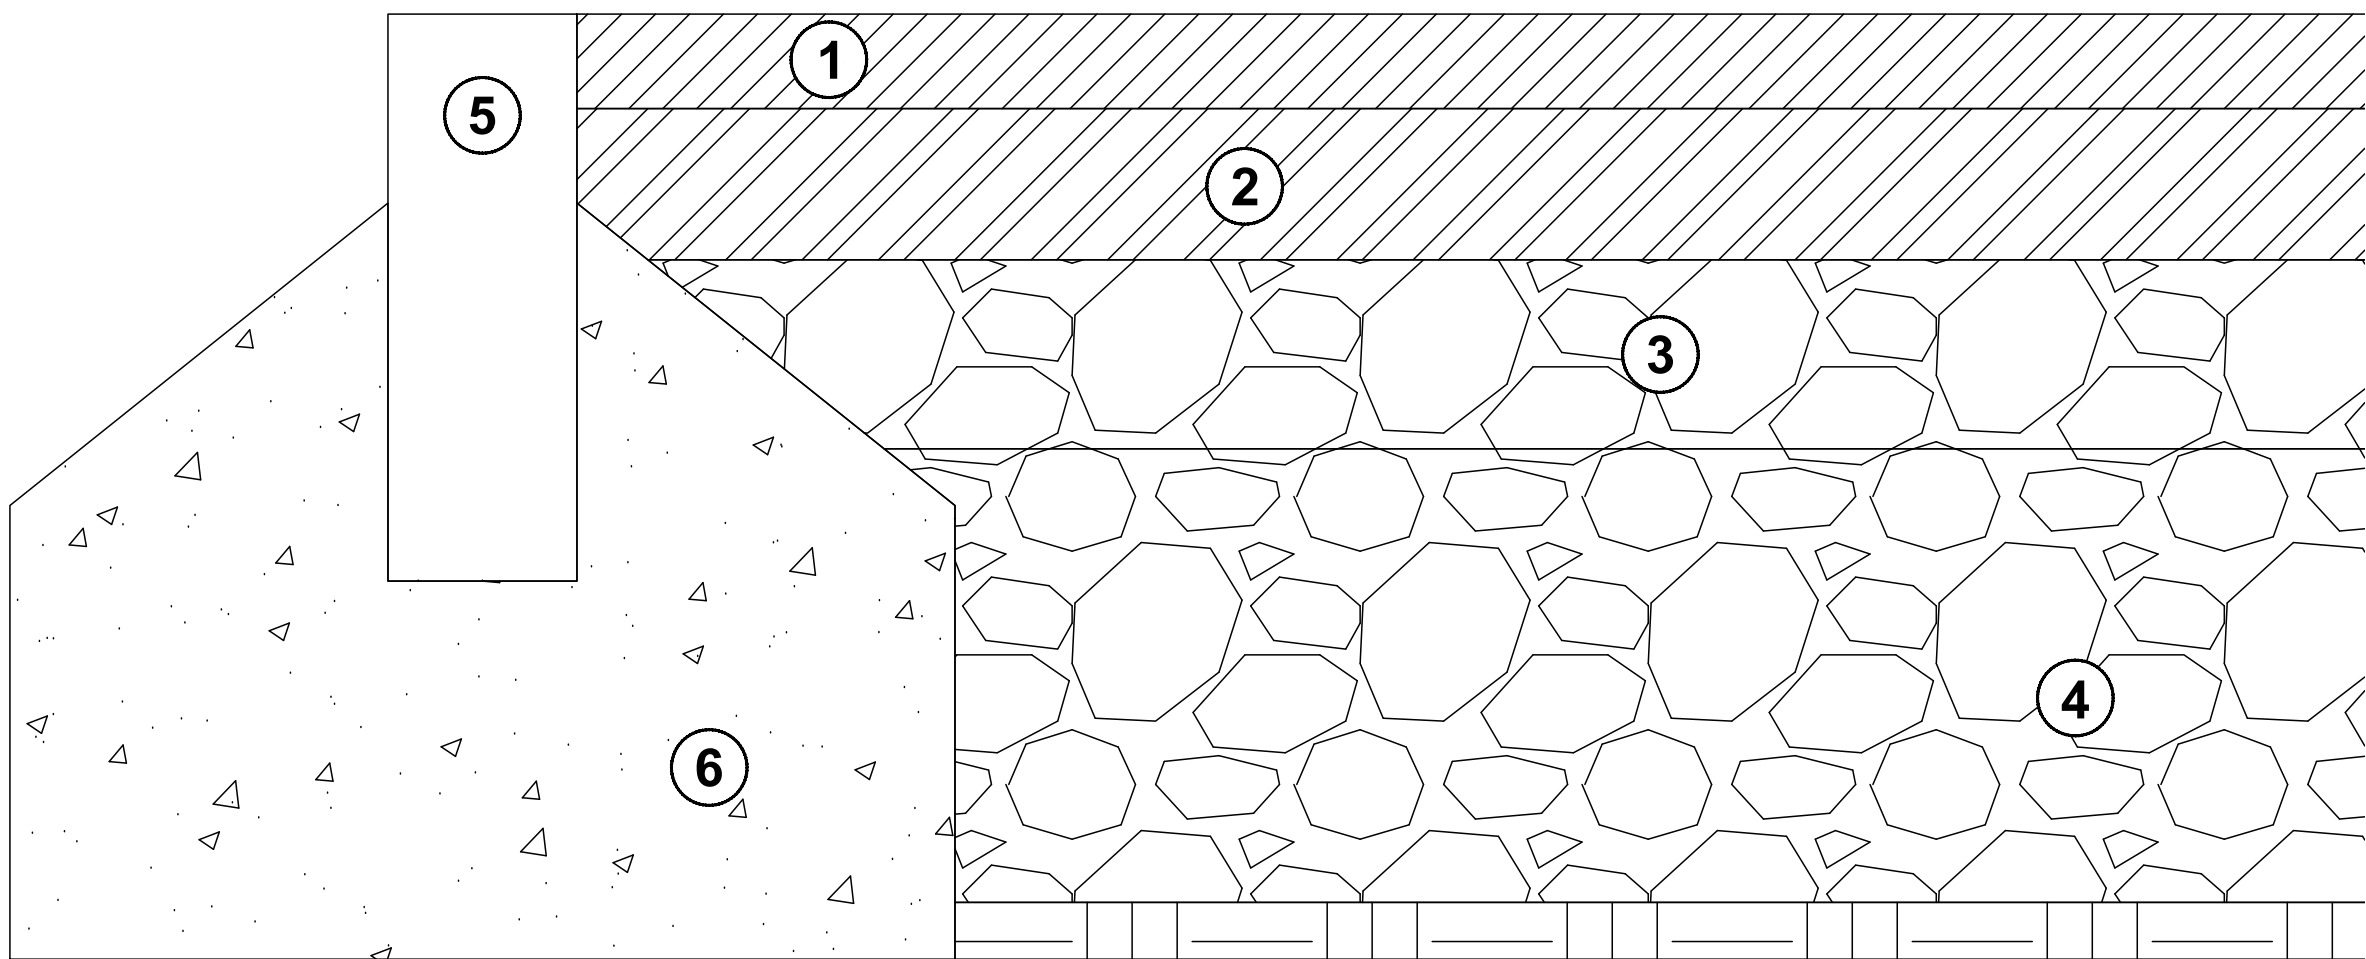


1. OPEN TEXTURED 6MM MACADAM SURFACE COURSE [25MM]
2. OPEN TEXTURED 10/20MM MACADAM BINDER COURSE [40MM]
3. MOT TYPE 3 (TYPE 1X NO FINES) [50MM]
4. EXISTING STONE BASE [120MM AVERAGE ASSUMED]
5. PRE CAST CONCRETE (PPC) PIN KERBS [150MM X 50MM]
6. CONCRETE HAUNCH C15P BED [420MM X 150MM MIN.]

ATHLETICS SPRINT STRAIGHT

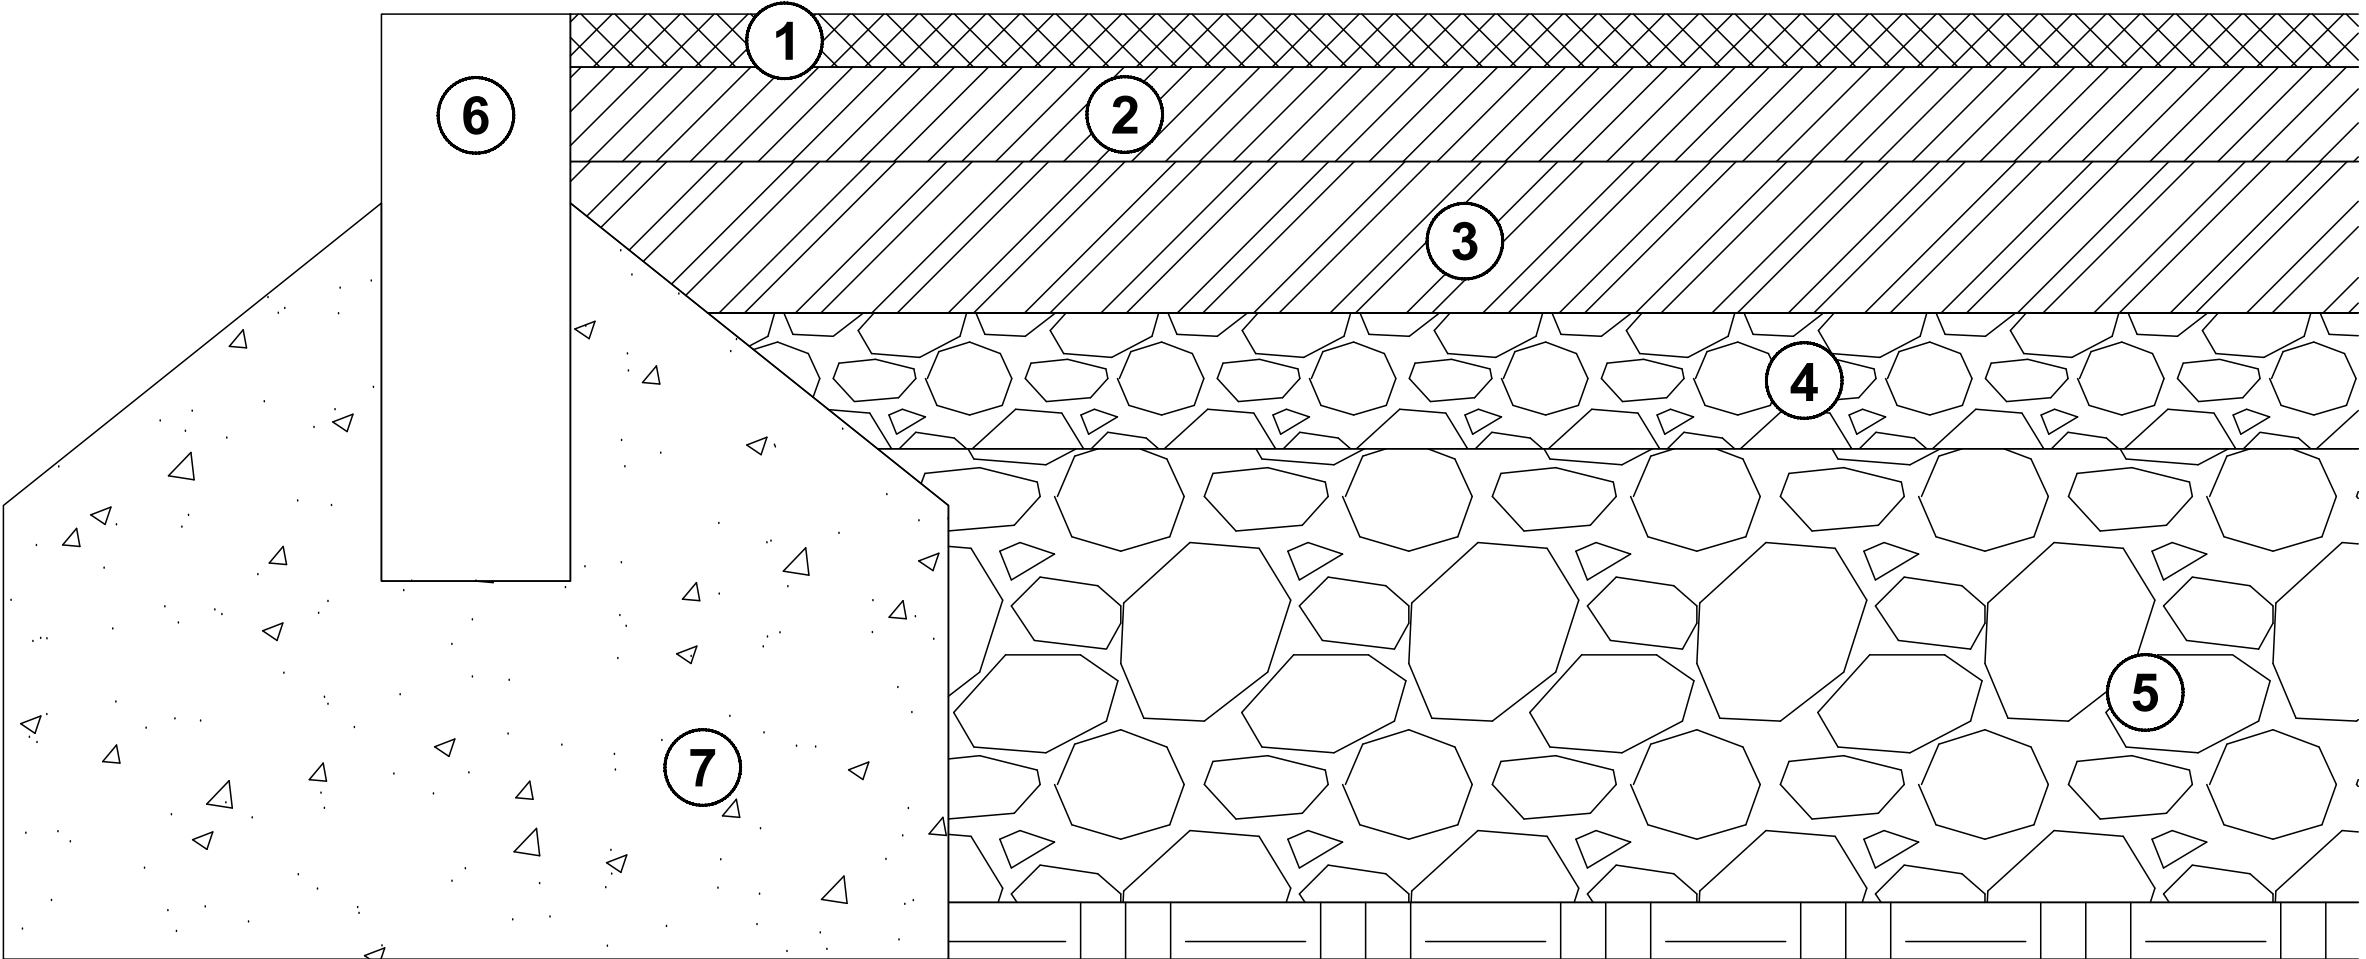

1. POLYMERIC BOUND SURFACE [14MM]
2. OPEN TEXTURED 6MM MACADAM SURFACE COURSE [25MM]
3. OPEN TEXTURED 10/20MM MACADAM BINDER COURSE [40MM]
4. MOT TYPE 3 (TYPE 1X NO FINES) [36MM]
5. EXISTING STONE BASE [120MM AVERAGE ASSUMED]
6. PRE CAST CONCRETE (PPC) PIN KERBS [150MM X 50MM]
7. CONCRETE HAUNCH C15P BED [420MM X 150MM MIN.]

NOTES / KEY:

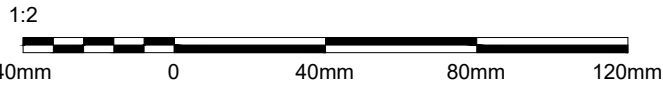

Project name: The Whitehaven Academy

Project type: Artificial Sports Facility Development

Drawing: Cross Section

Reference: NSTWA010

Revision: B

Date: 24/02/22

Drawn by: JP

Scale / Size: 1:2 / A1

nottssport Synthetic Surfacing / Multi-Sports

Head Office: Notts Sport Ltd, Bridge Farm, Holt Lane, Ashby Magna, Leicestershire, LE17 5NJ

Copyright© Notts Sport Limited. All rights reserved. No part of this work may be reproduced, stored in a retrieval system of any nature, or transmitted, in any form or by any means including photocopying and recording, without the prior written permission of Notts Sport Limited, the copyright owner. If any unauthorised acts are carried out in relation to this copyright work, a civil claim for damages may be made and/or a criminal prosecution may result.