



PROPOSED CAR PARKING CLEATOR MILLS.

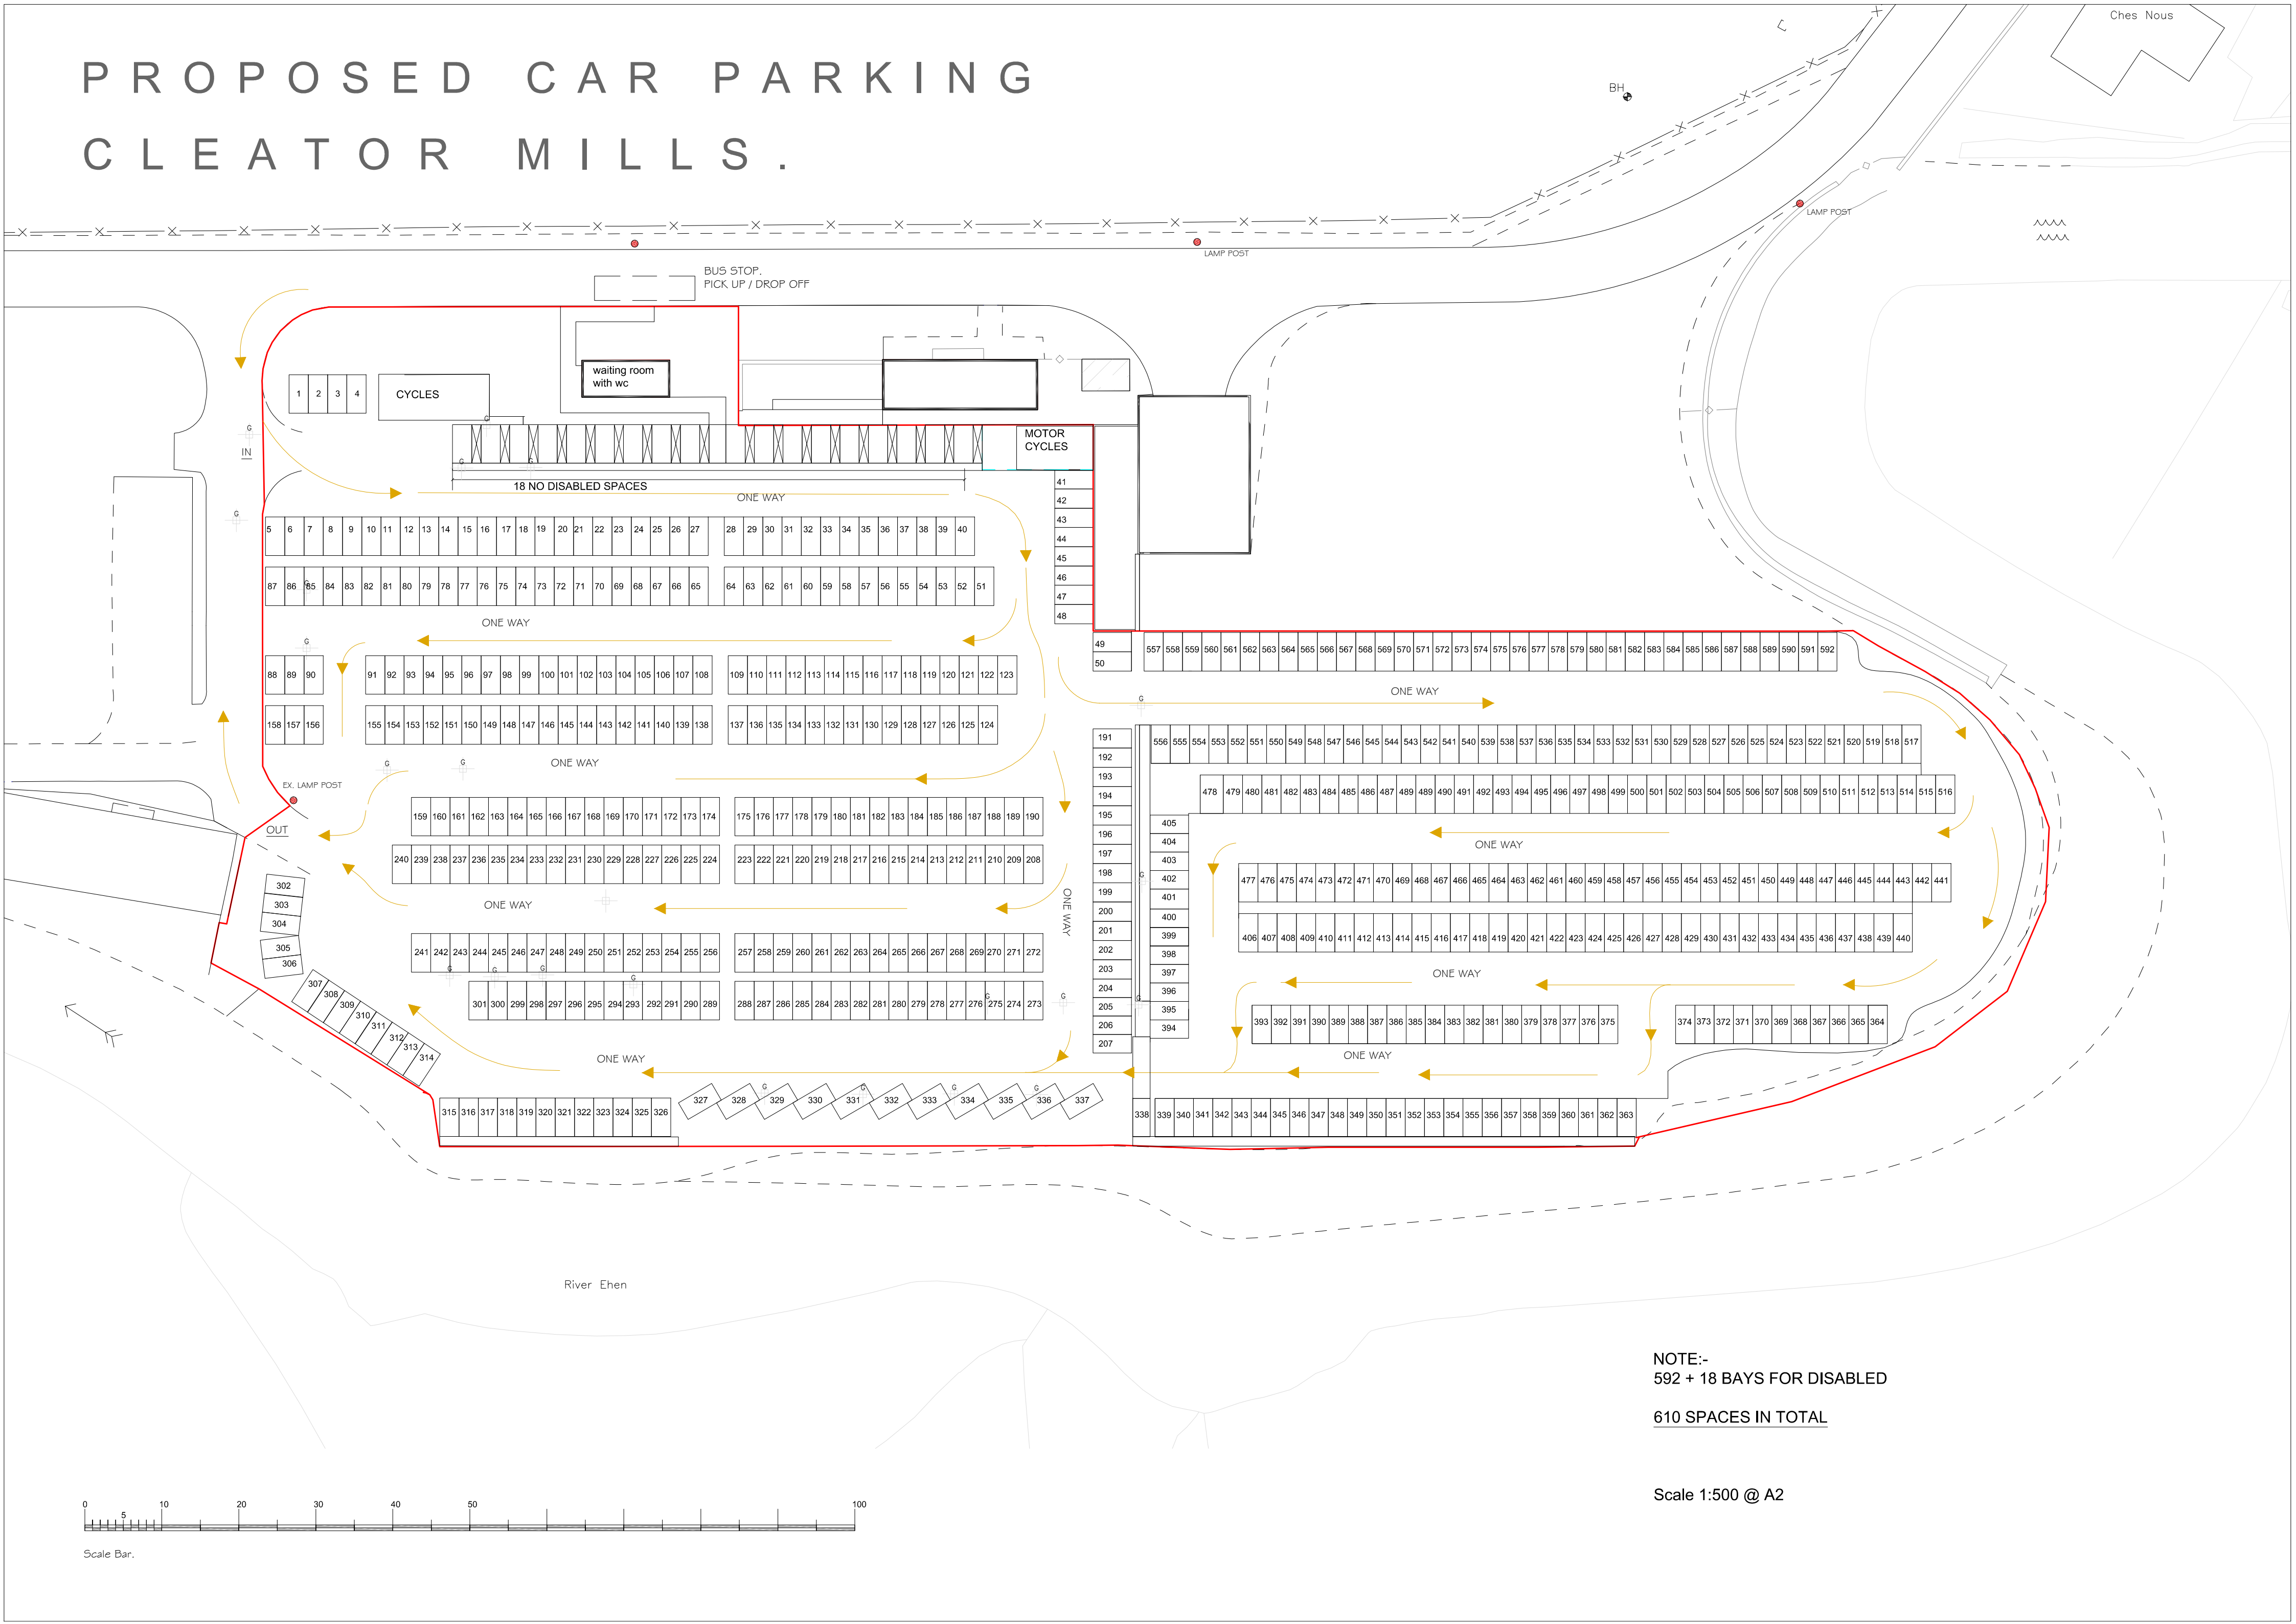

NOTE:-
592 + 18 BAYS FOR DISABLED
610 SPACES IN TOTAL

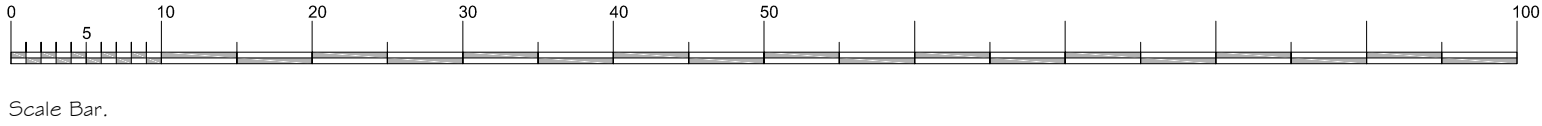

Scale 1:500 @ A2