


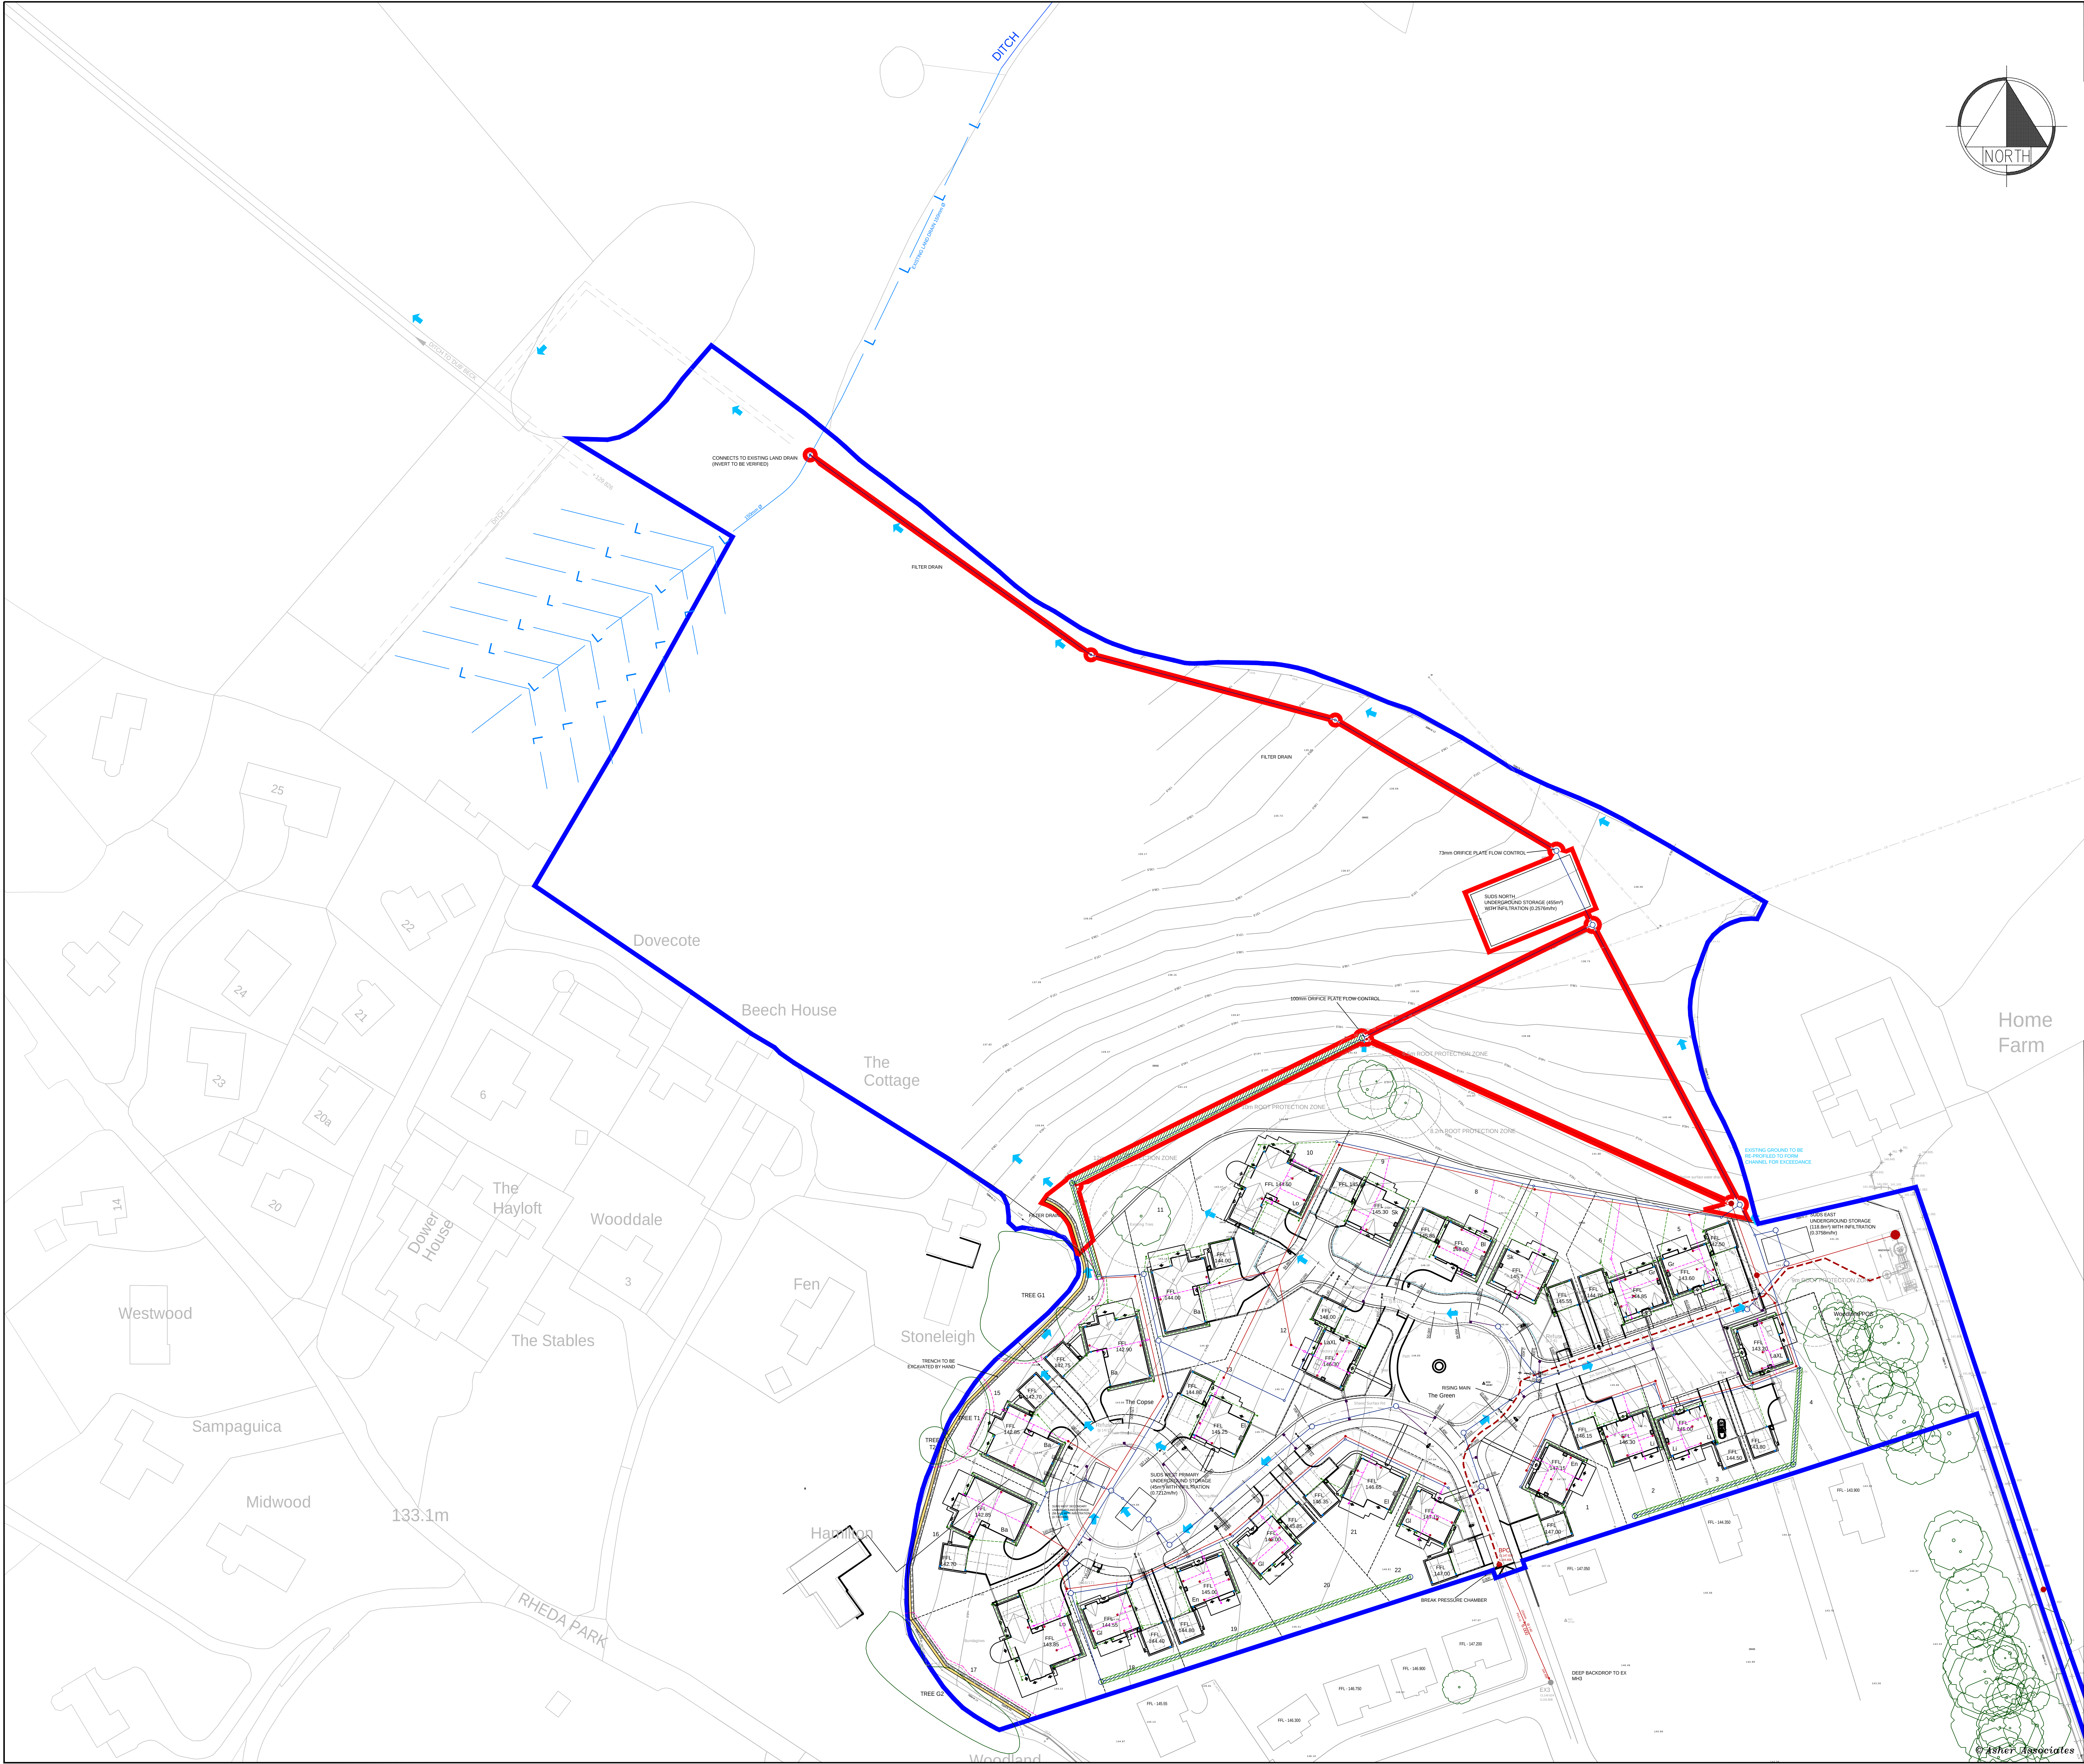

NOTES.

1. DO NOT SCALE FROM THIS DRAWING.

2. ALL DIMENSIONS ARE IN METRES UNLESS OTHERWISE STATED.

KEY: PROPOSED DRAINAGE

ADOPTABLE HIGHWAY DRAIN

PRIVATE SURFACE WATER DRAIN

PRIVATE FOUL SEWER

MANHOLE

MANHOLE WITH BACKDROP

CATCHPIT

HEADWALL

GULLY

CHANNEL DRAIN

SURFACE WATER INSPECTION CHAMBER

FOUL INSPECTION CHAMBER

RODDING EYE

RISING MAIN

DRAINAGE EXCEEDANCE ROUTE

INFILTRATION TRENCH

KESTED HEDGE

ROOT PROTECTION AREA

EXISTING TREE CROWN SPREAD

TREE PROTECTION FENCING

KEY:

STREETLIGHT

PRIVATE STREETLIGHT

KEY:

OFF-SITE DRAINAGE BOUNDARY

SITE BOUNDARY

0 5m 10m 20m 30m 40m 50m

Scale 1:500

Rev.	Amendment	By	Checked	Approved	Date
PLANNING APPLICATION					
Status					Appd. Date
Client					
KCS AGRICULTURAL LTD					
Project					
NORTH PARK RHEDA, PHASE 2					
Title					
OFF-SITE DRAINAGE BOUNDARIES					
Drawn	Date	Checked	Date	Approved	Date
ROM	10.01.25	WAM	10.01.25	WAM	10.01.25

1:500 @ A0

Job No. AA7281

Client Drawing No.

Drawing No. AA7281/EW/17

Rev. D

asher ASSOCIATES

CIVIL ENGINEERS
STRUCTURAL ENGINEERS
PROJECT MANAGERS

30 George Street, Dummies DG1 1EH
Tel: 01287 255644 www.asherassociates.co.uk