

Stephen Brown
Far End Farm
Garsdale
Sedbergh
Cumbria
LA10 5PN

Notes

[illegible]

NDA
Millom Library

Proposed Upper Floors

Project number 144-18


Date 24/03/24

Drawn by SWB

Checked by KB

Drawing No P03	Revision
--------------------------	----------

Scale 1 : 75 @A1

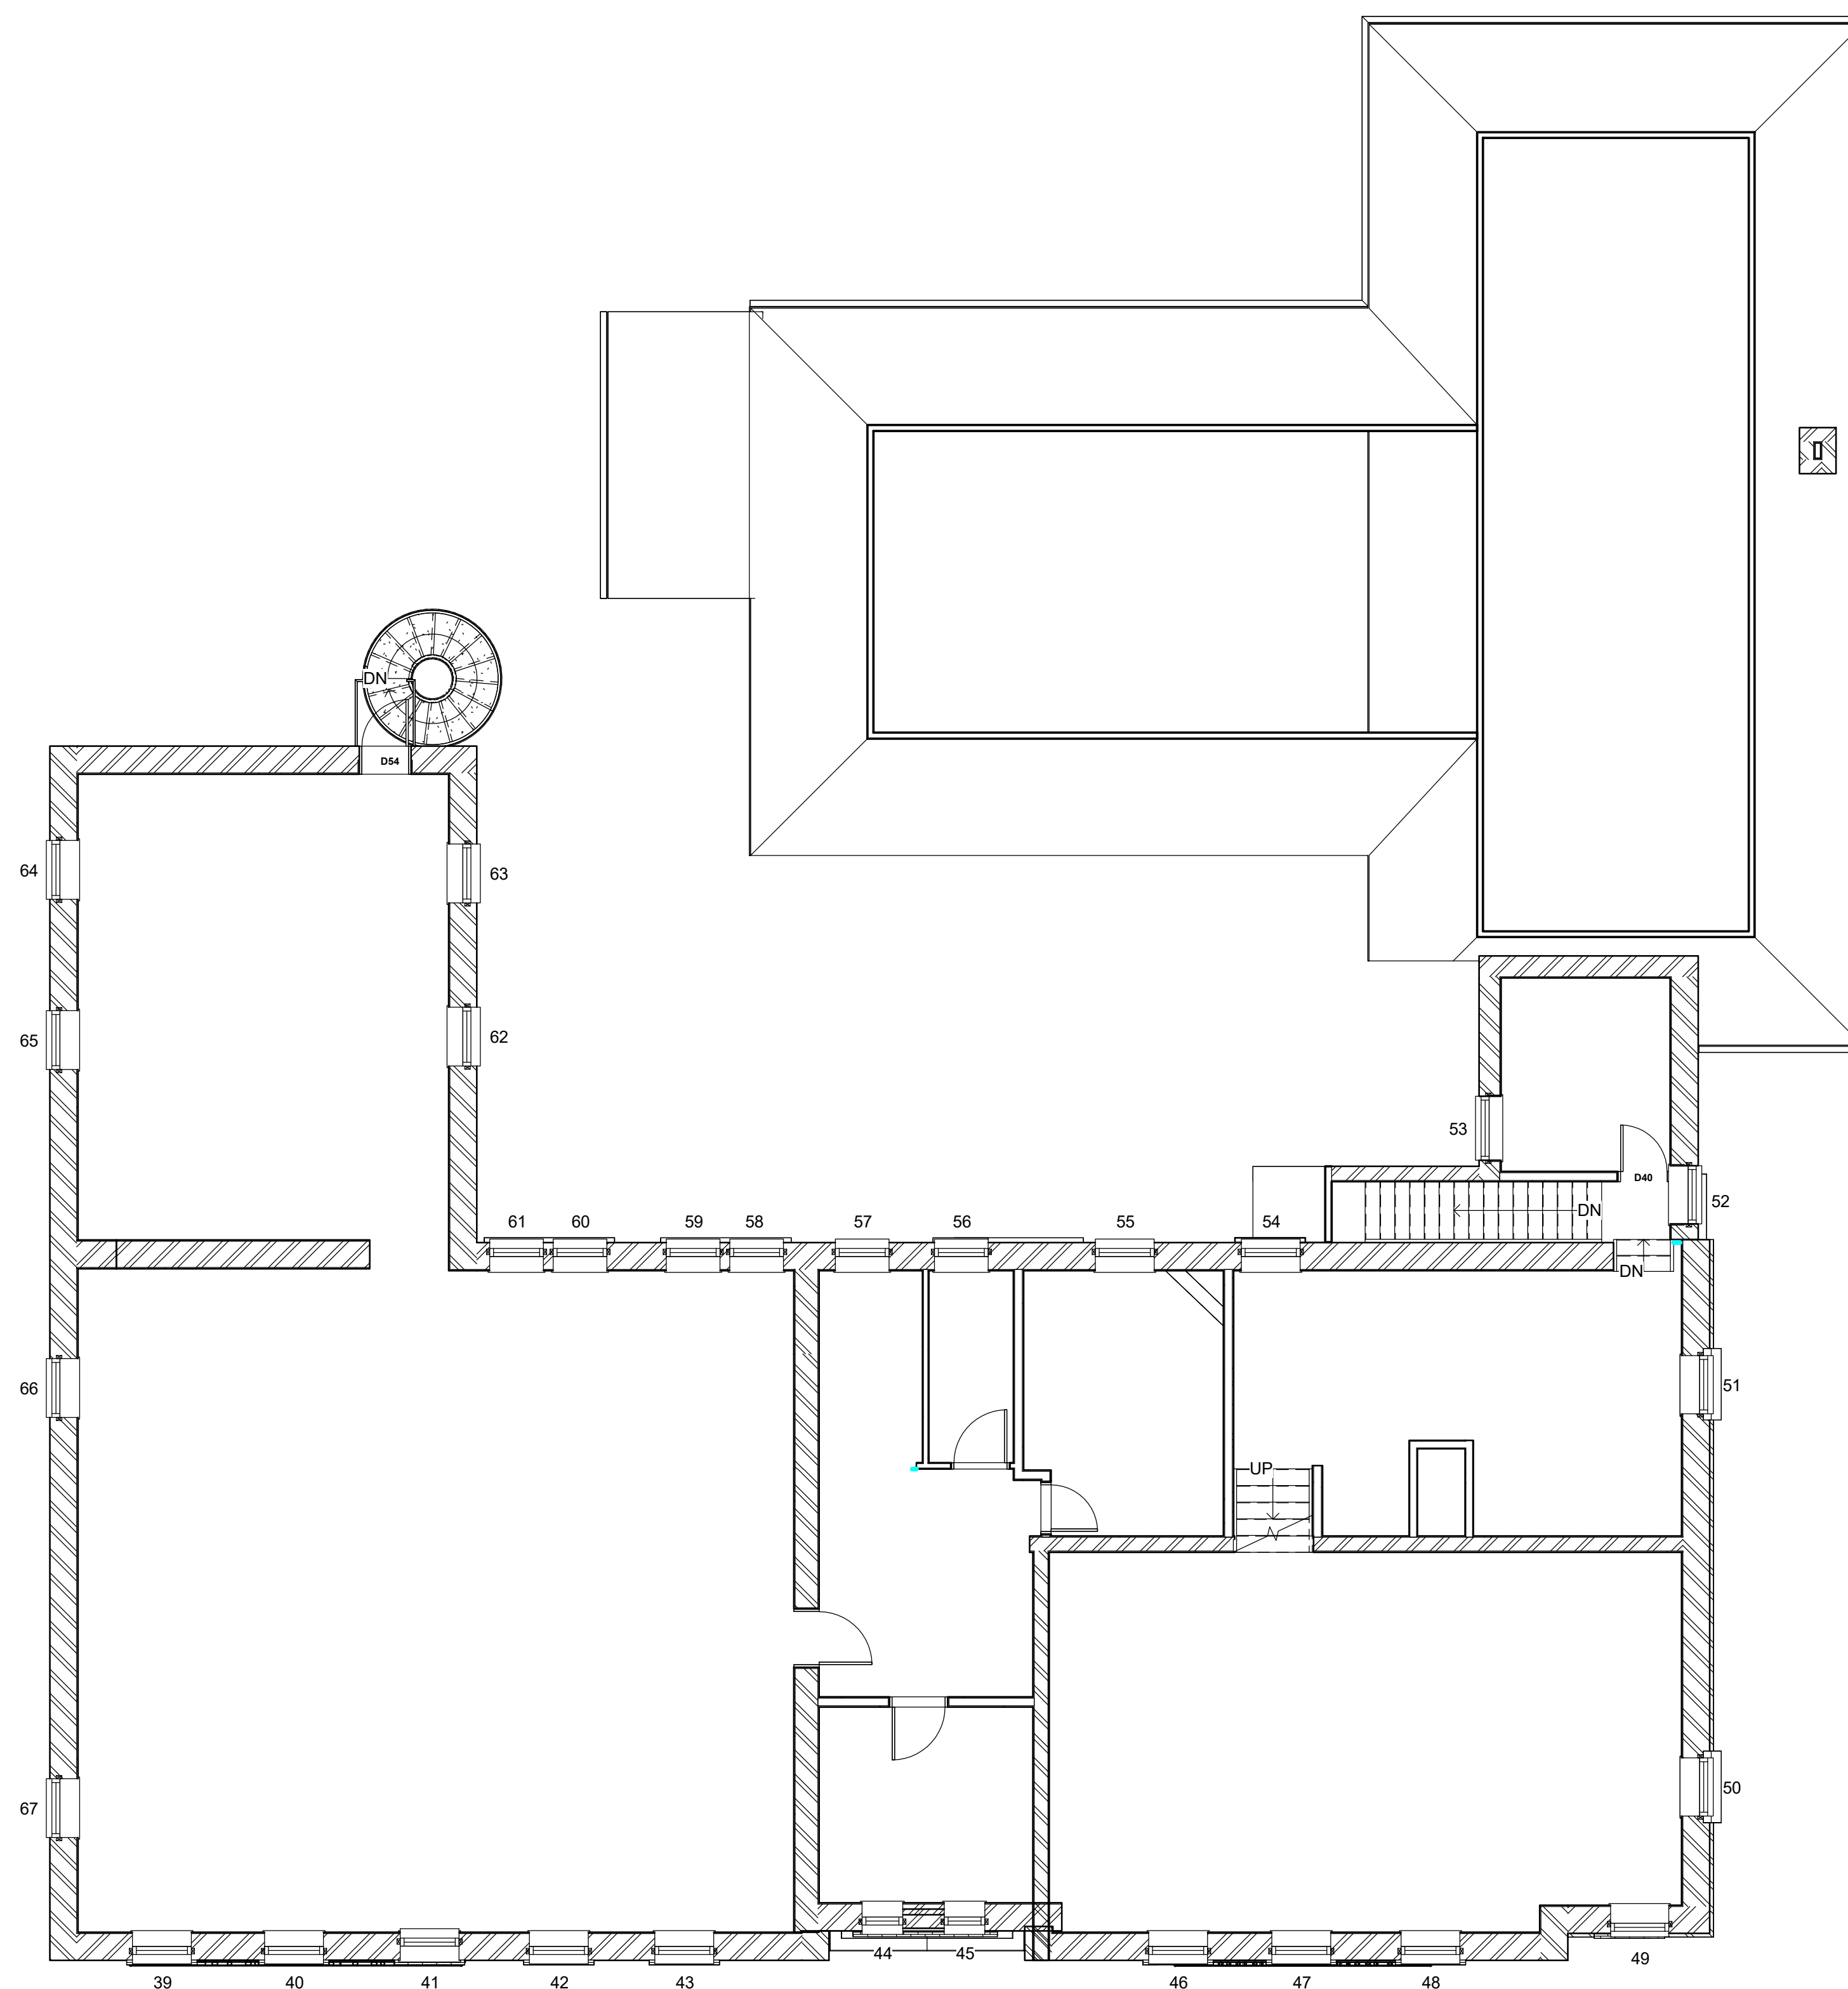

1 Proposed Upper Floors