


Stephen Brown  
Far End Farm  
Garsdale  
Sedbergh  
Cumbria  
LA10 5PN

## Notes

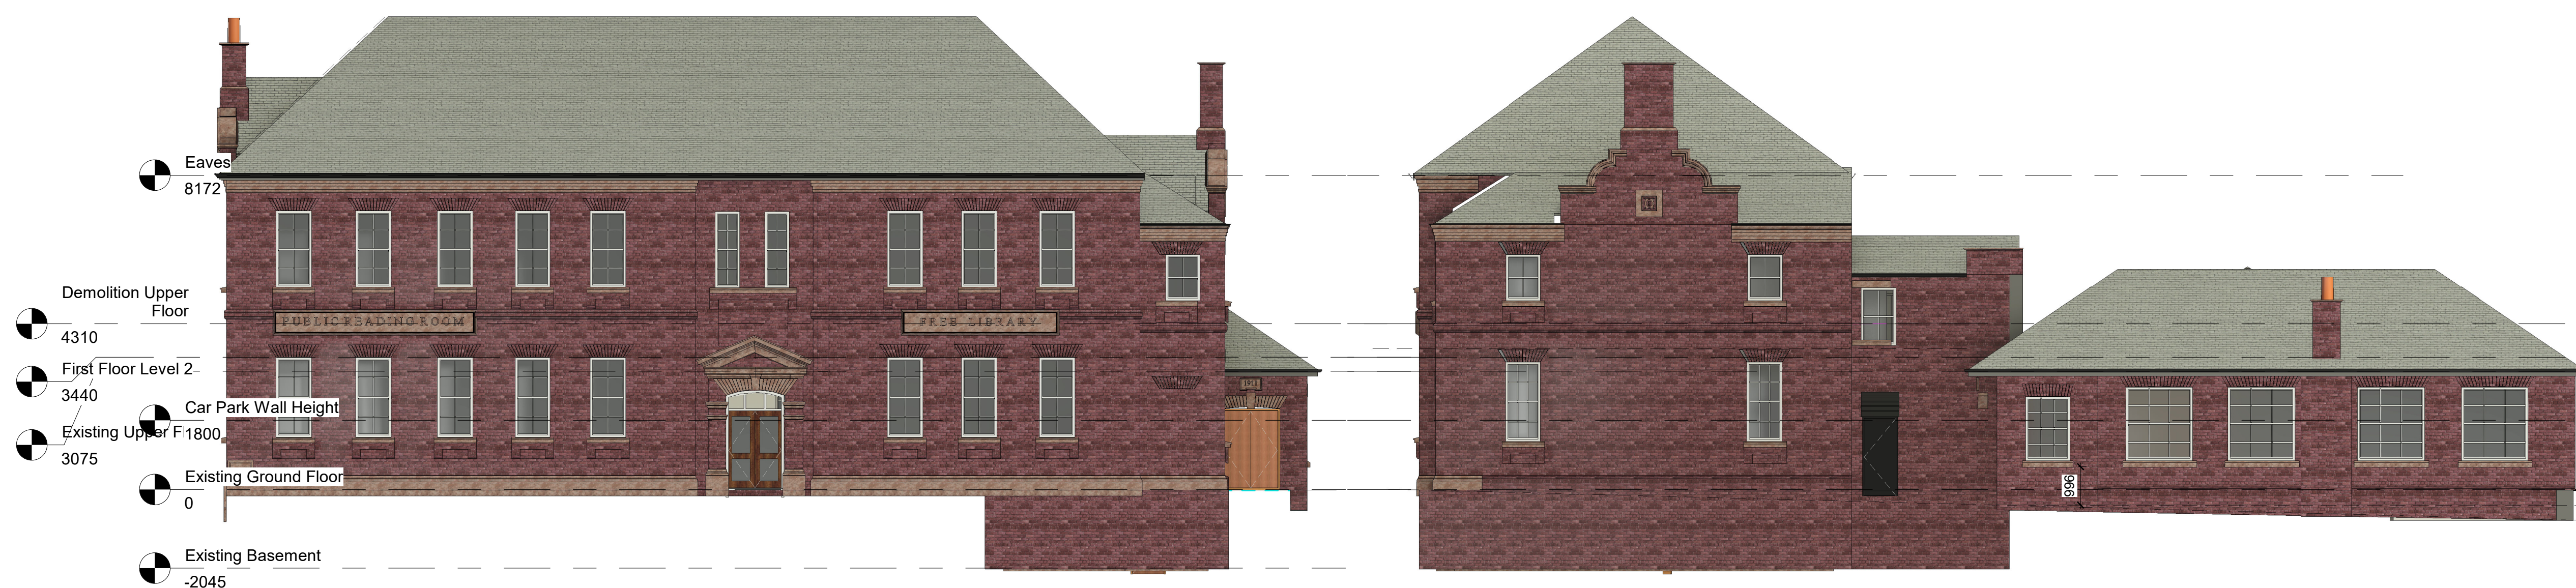

## 1 Proposed Elevation 1

## 2 Proposed Elevation 2



**5 Proposed Elevation 5**  
1 : 100

### 3 Proposed Elevation 3


#### 4 Proposed Elevation 4



## 6 Proposed Elevation 6



## 7 Proposed Elevation 7

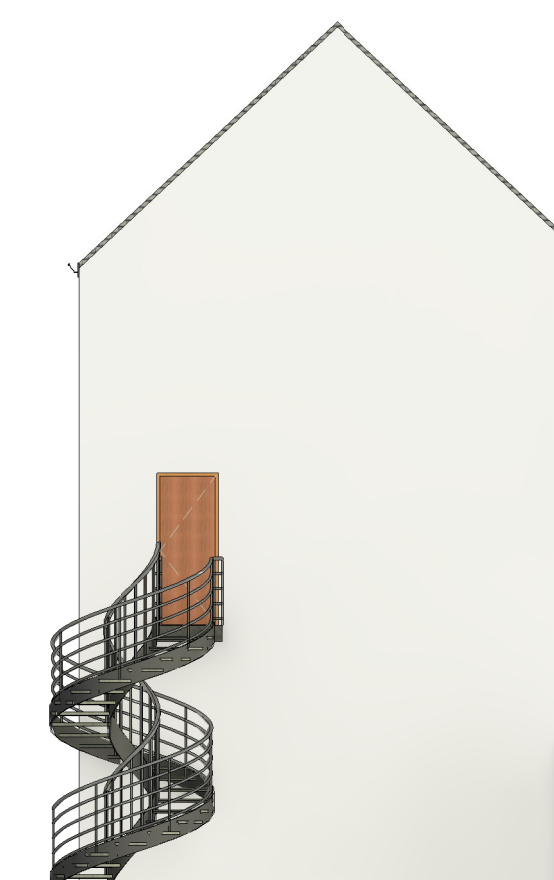

## 8 Proposed Elevation 8

[illegible]

NDA  
Millom Library

Proposed. Elevations 1-8

Project number	144-18
----------------	--------

Date	24/03/24
------	----------

Drawn by SWB

Checked by	KB
------------	----

Drawing No	Revision
P04	

Scale 1 : 100 @A1