


**Proposed Ground Floor Layout**

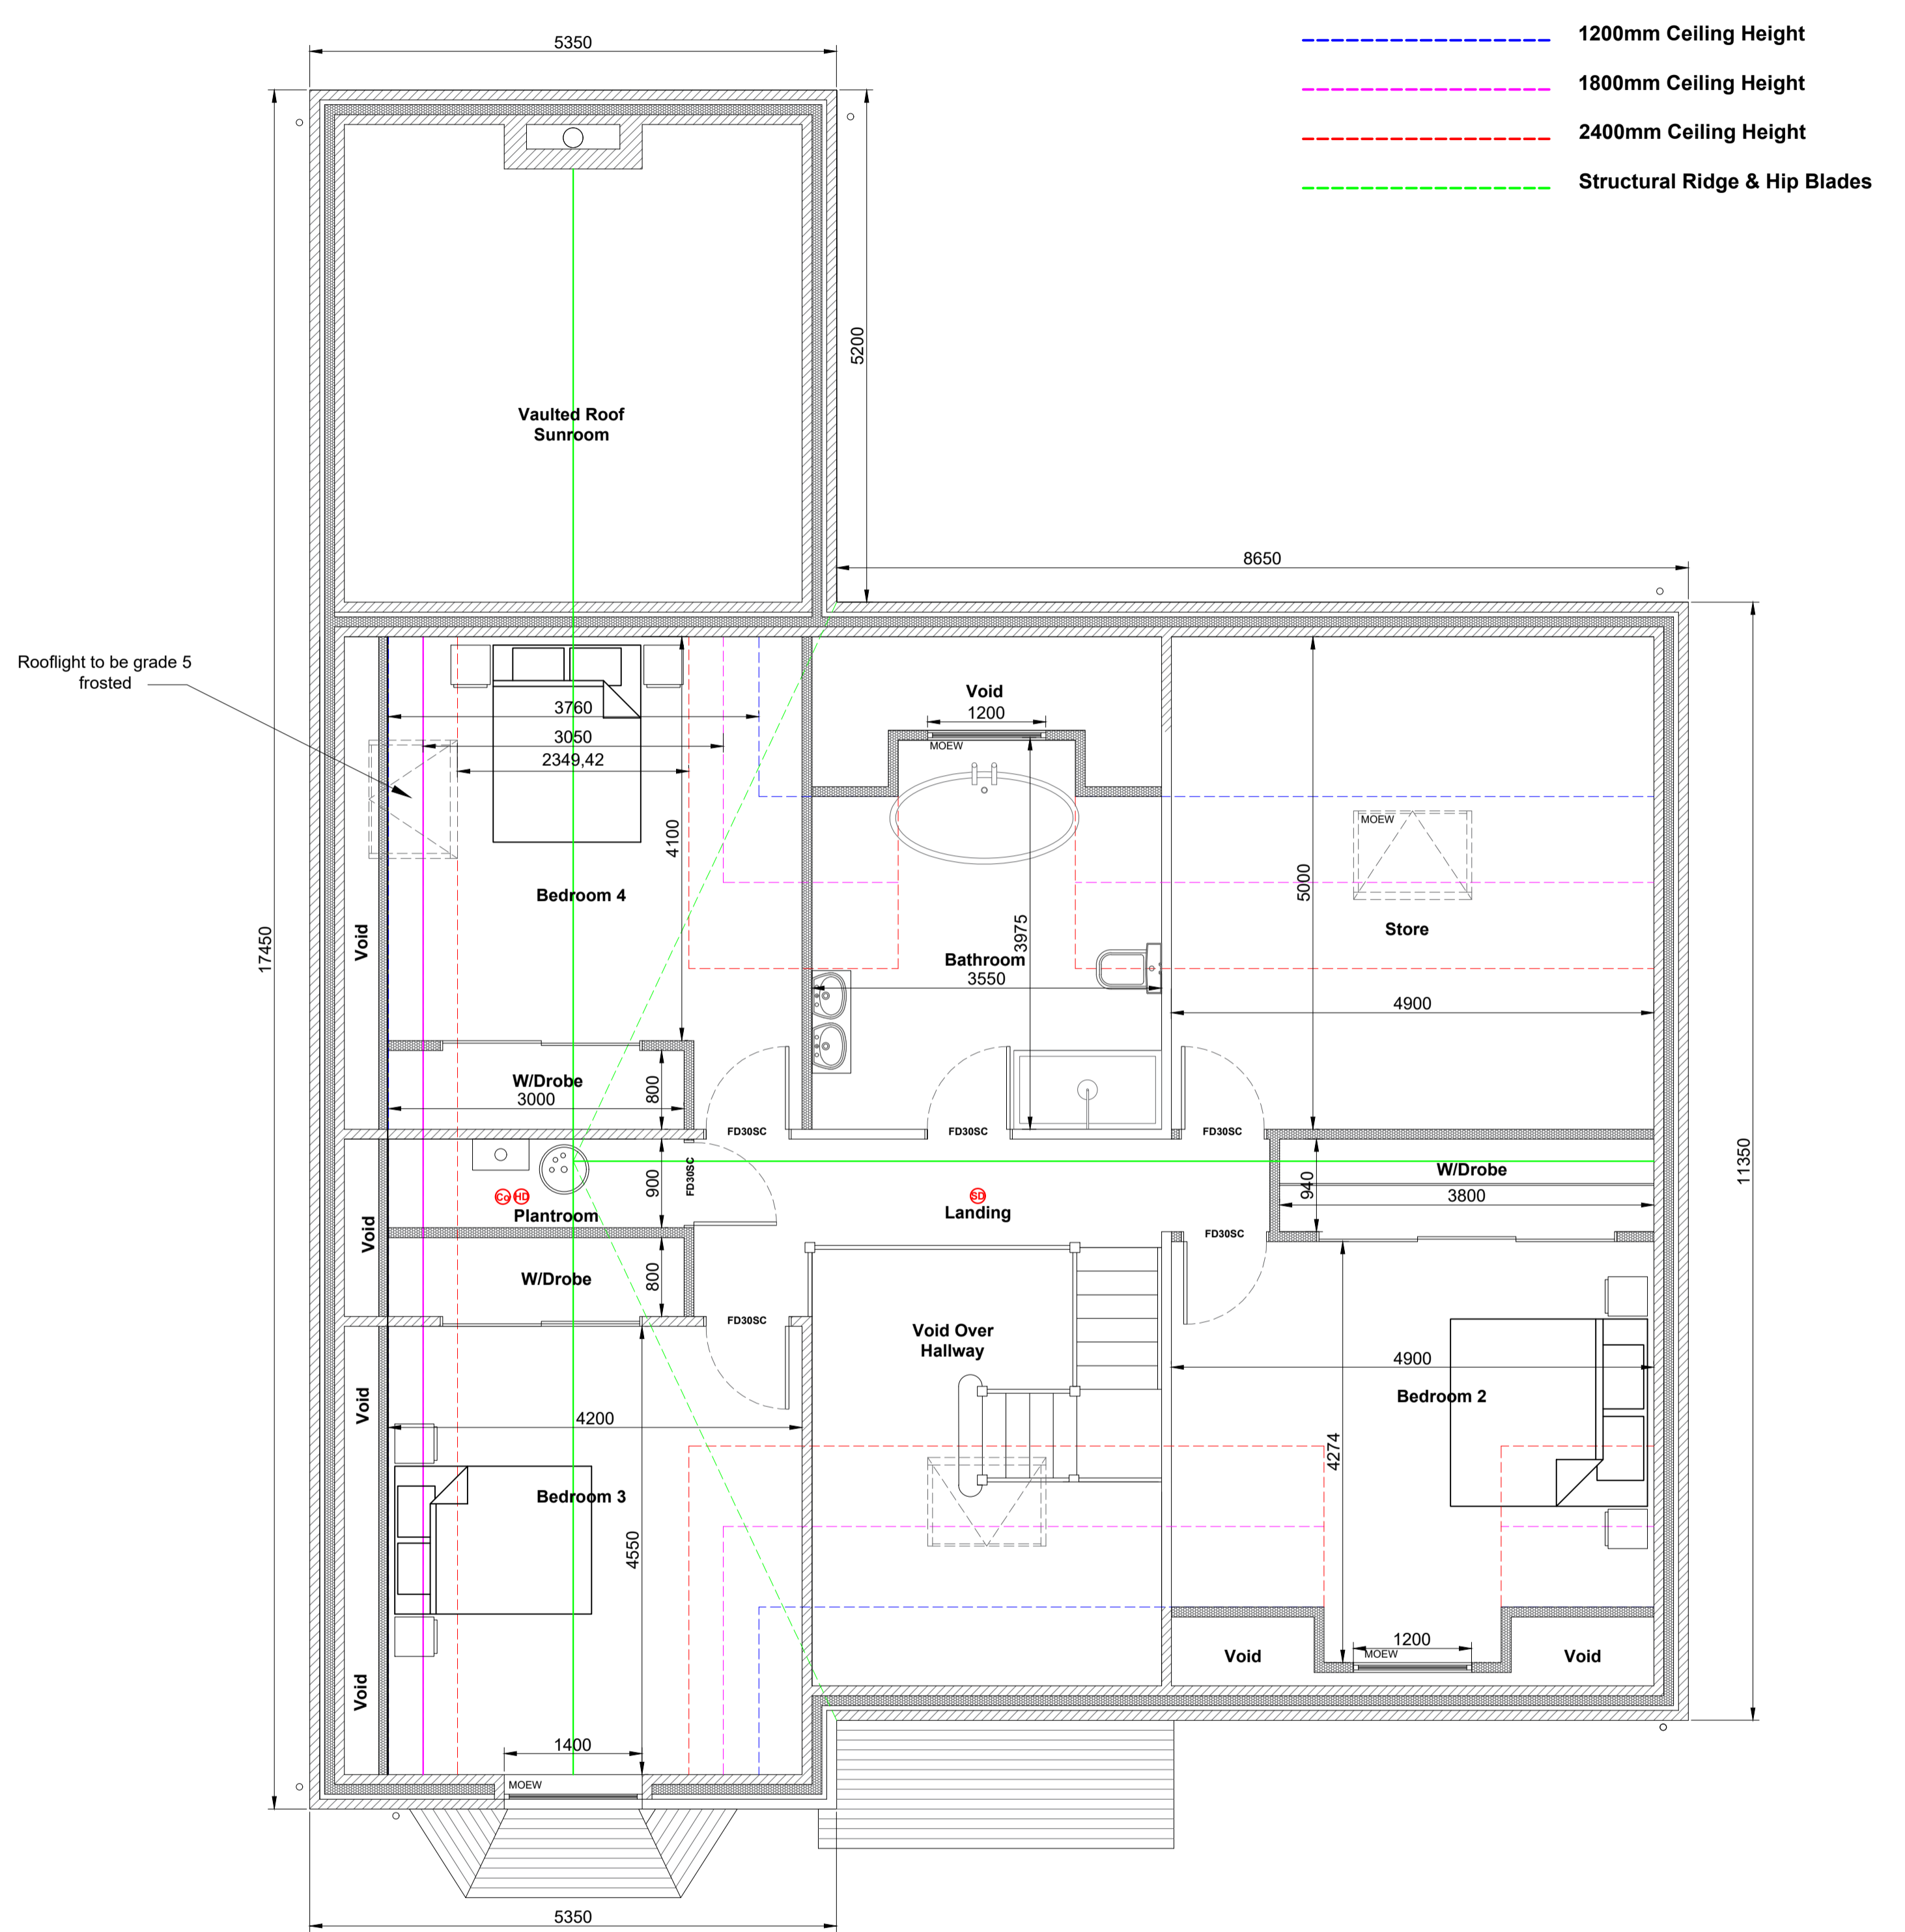

**Proposed First Floor Layout**

- - - - - 1200mm Ceiling Height
- - - - - 1800mm Ceiling Height
- - - - - 2400mm Ceiling Height
- - - - - Structural Ridge & Hip Blades

Rooflight to be grade 5 frosted

Address	Plot 2 Arlecdon Road, Arlecdon, Frizington, Cumbria		
Project	Proposed Dormer Bungalow Proposed Dwelling Floor Plan		
Ref	P2AR-KM-004	Rev	B
Scale	1/50	Date	2nd Jan 2023
Client	Mr & Mrs McGonagle	Paper Size	A3