


Proposed Ground Floor Layout

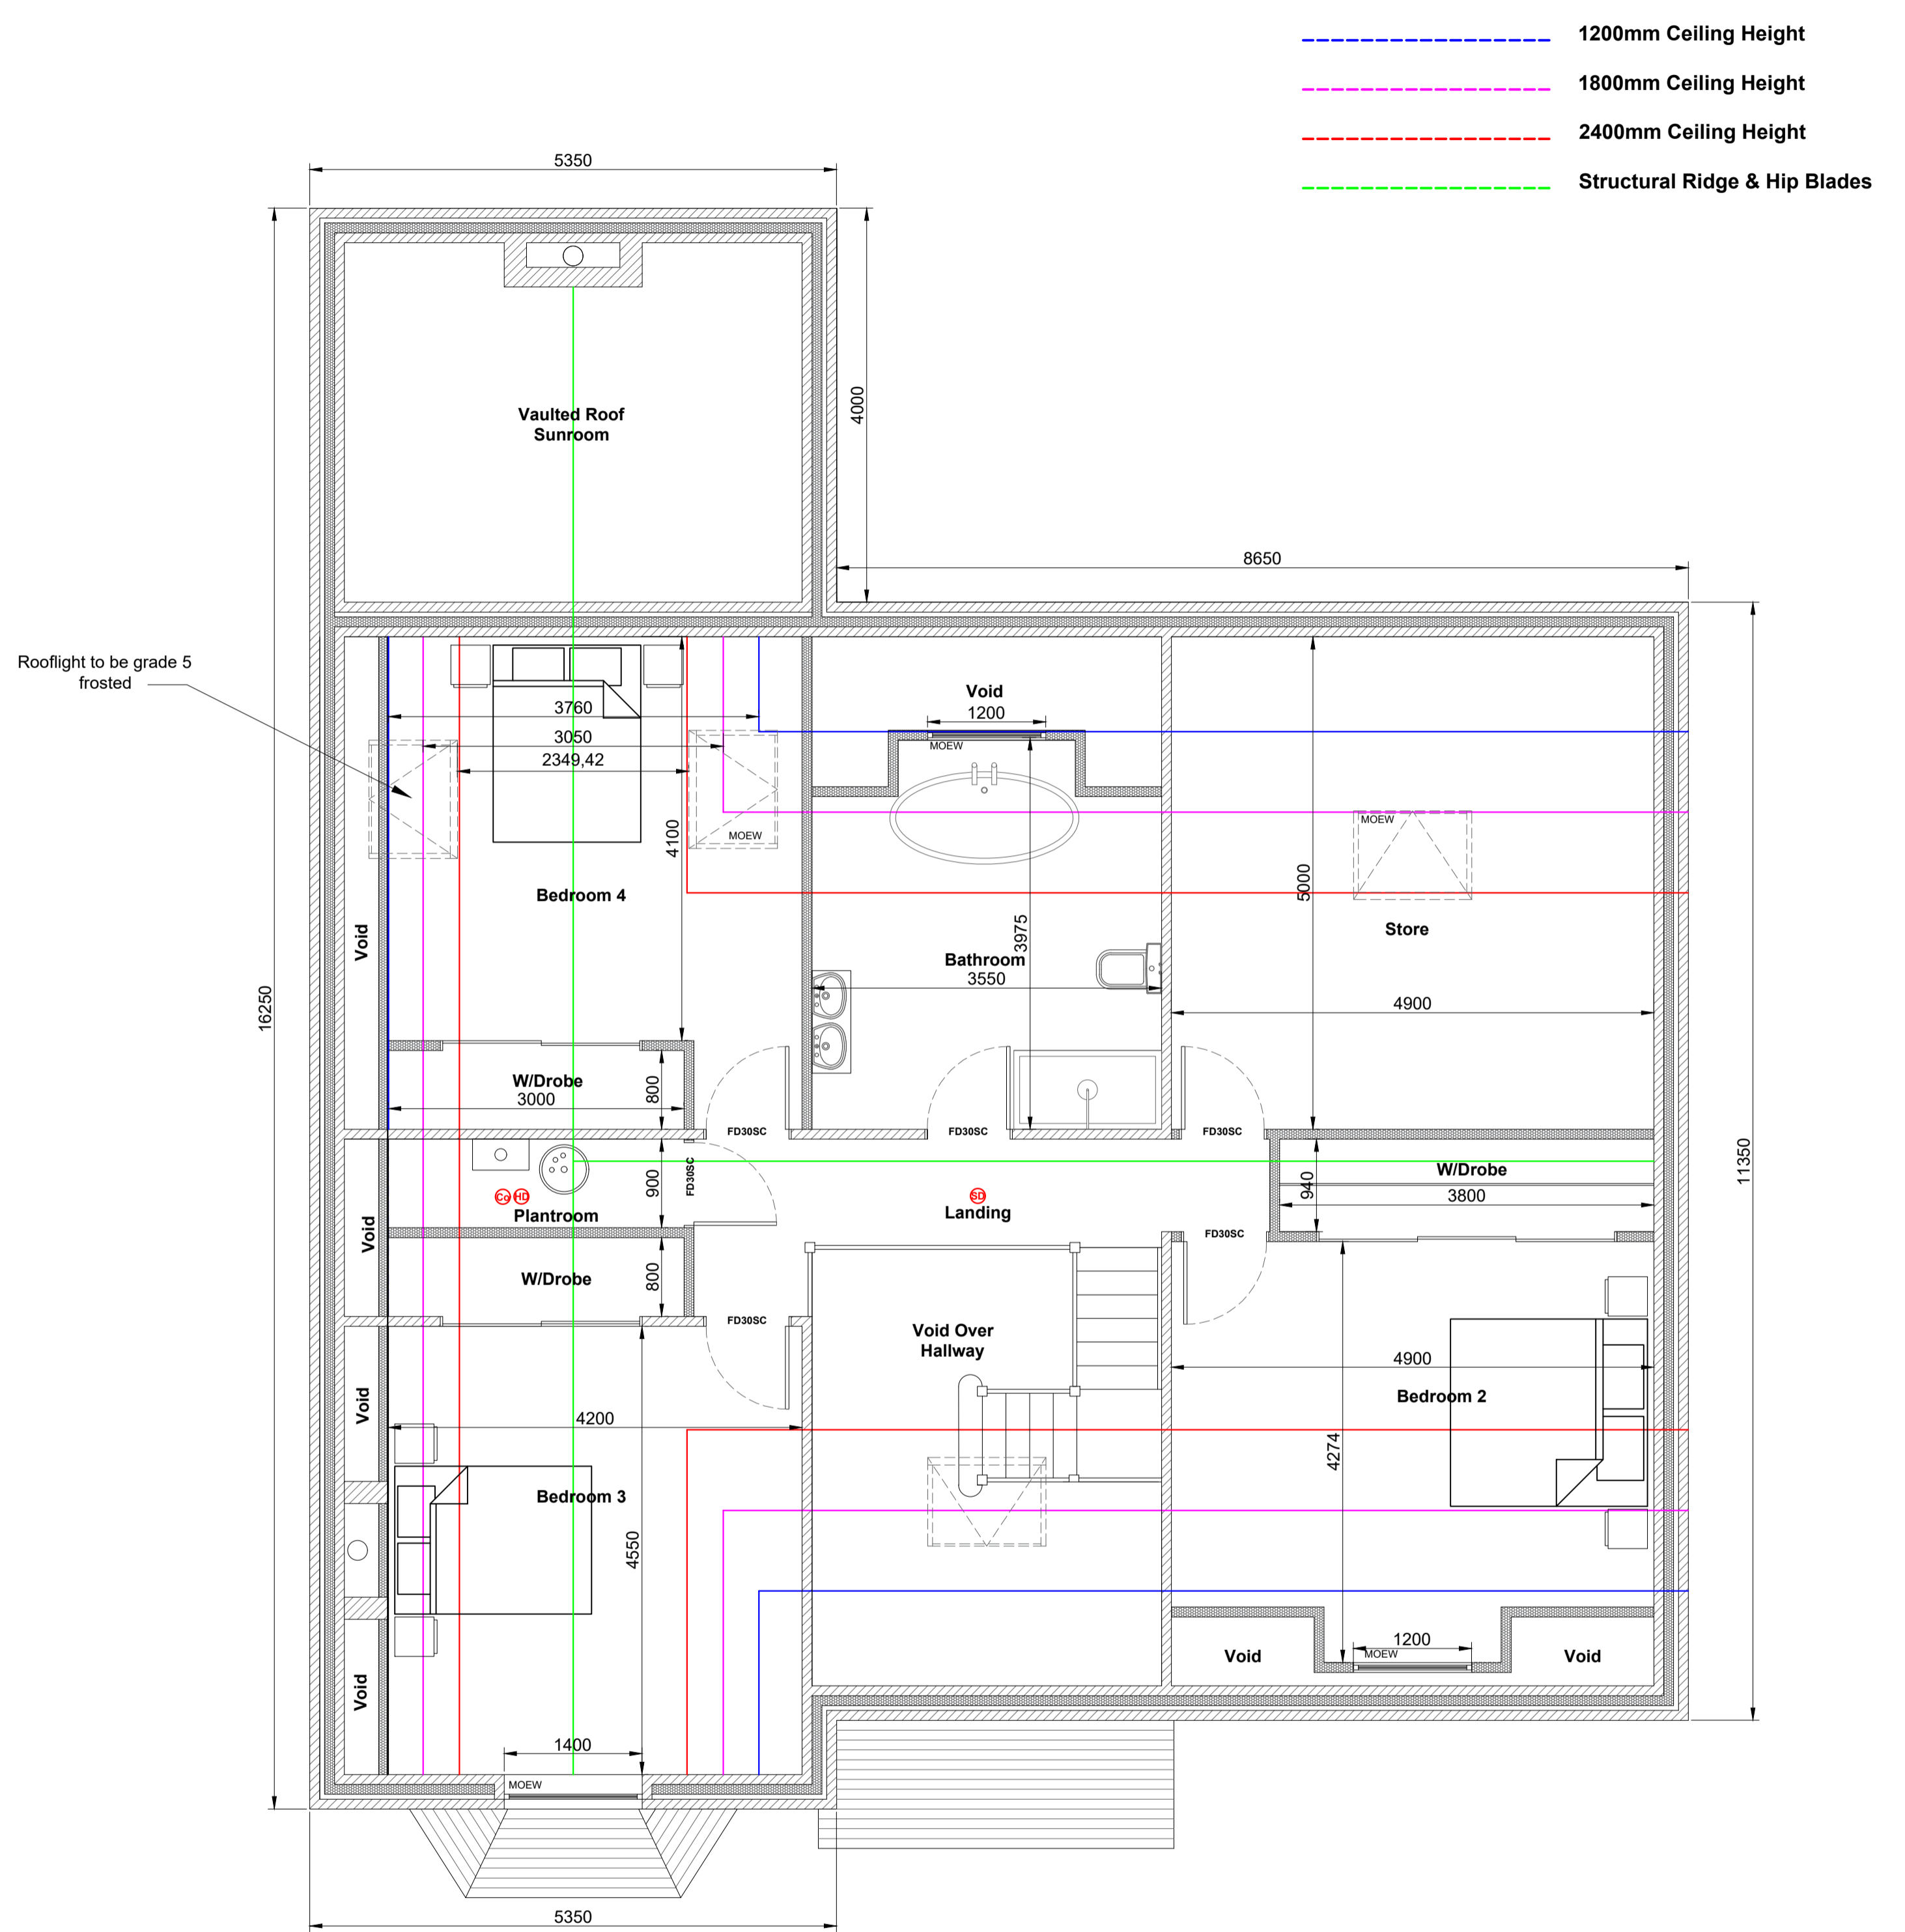

Proposed First Floor Layout

Address	Plot 2 Arlecdon Road, Arlecdon, Frizington, Cumbria		
Project	Proposed Dormer Bungalow Proposed Dwelling Floor Plan		
Ref	P2AR-KM-004	Rev	-
Scale	1/50	Date	2nd Jan 2023
Client	Mr & Mrs McGonagle	Paper Size A3	