


A1
1:1000

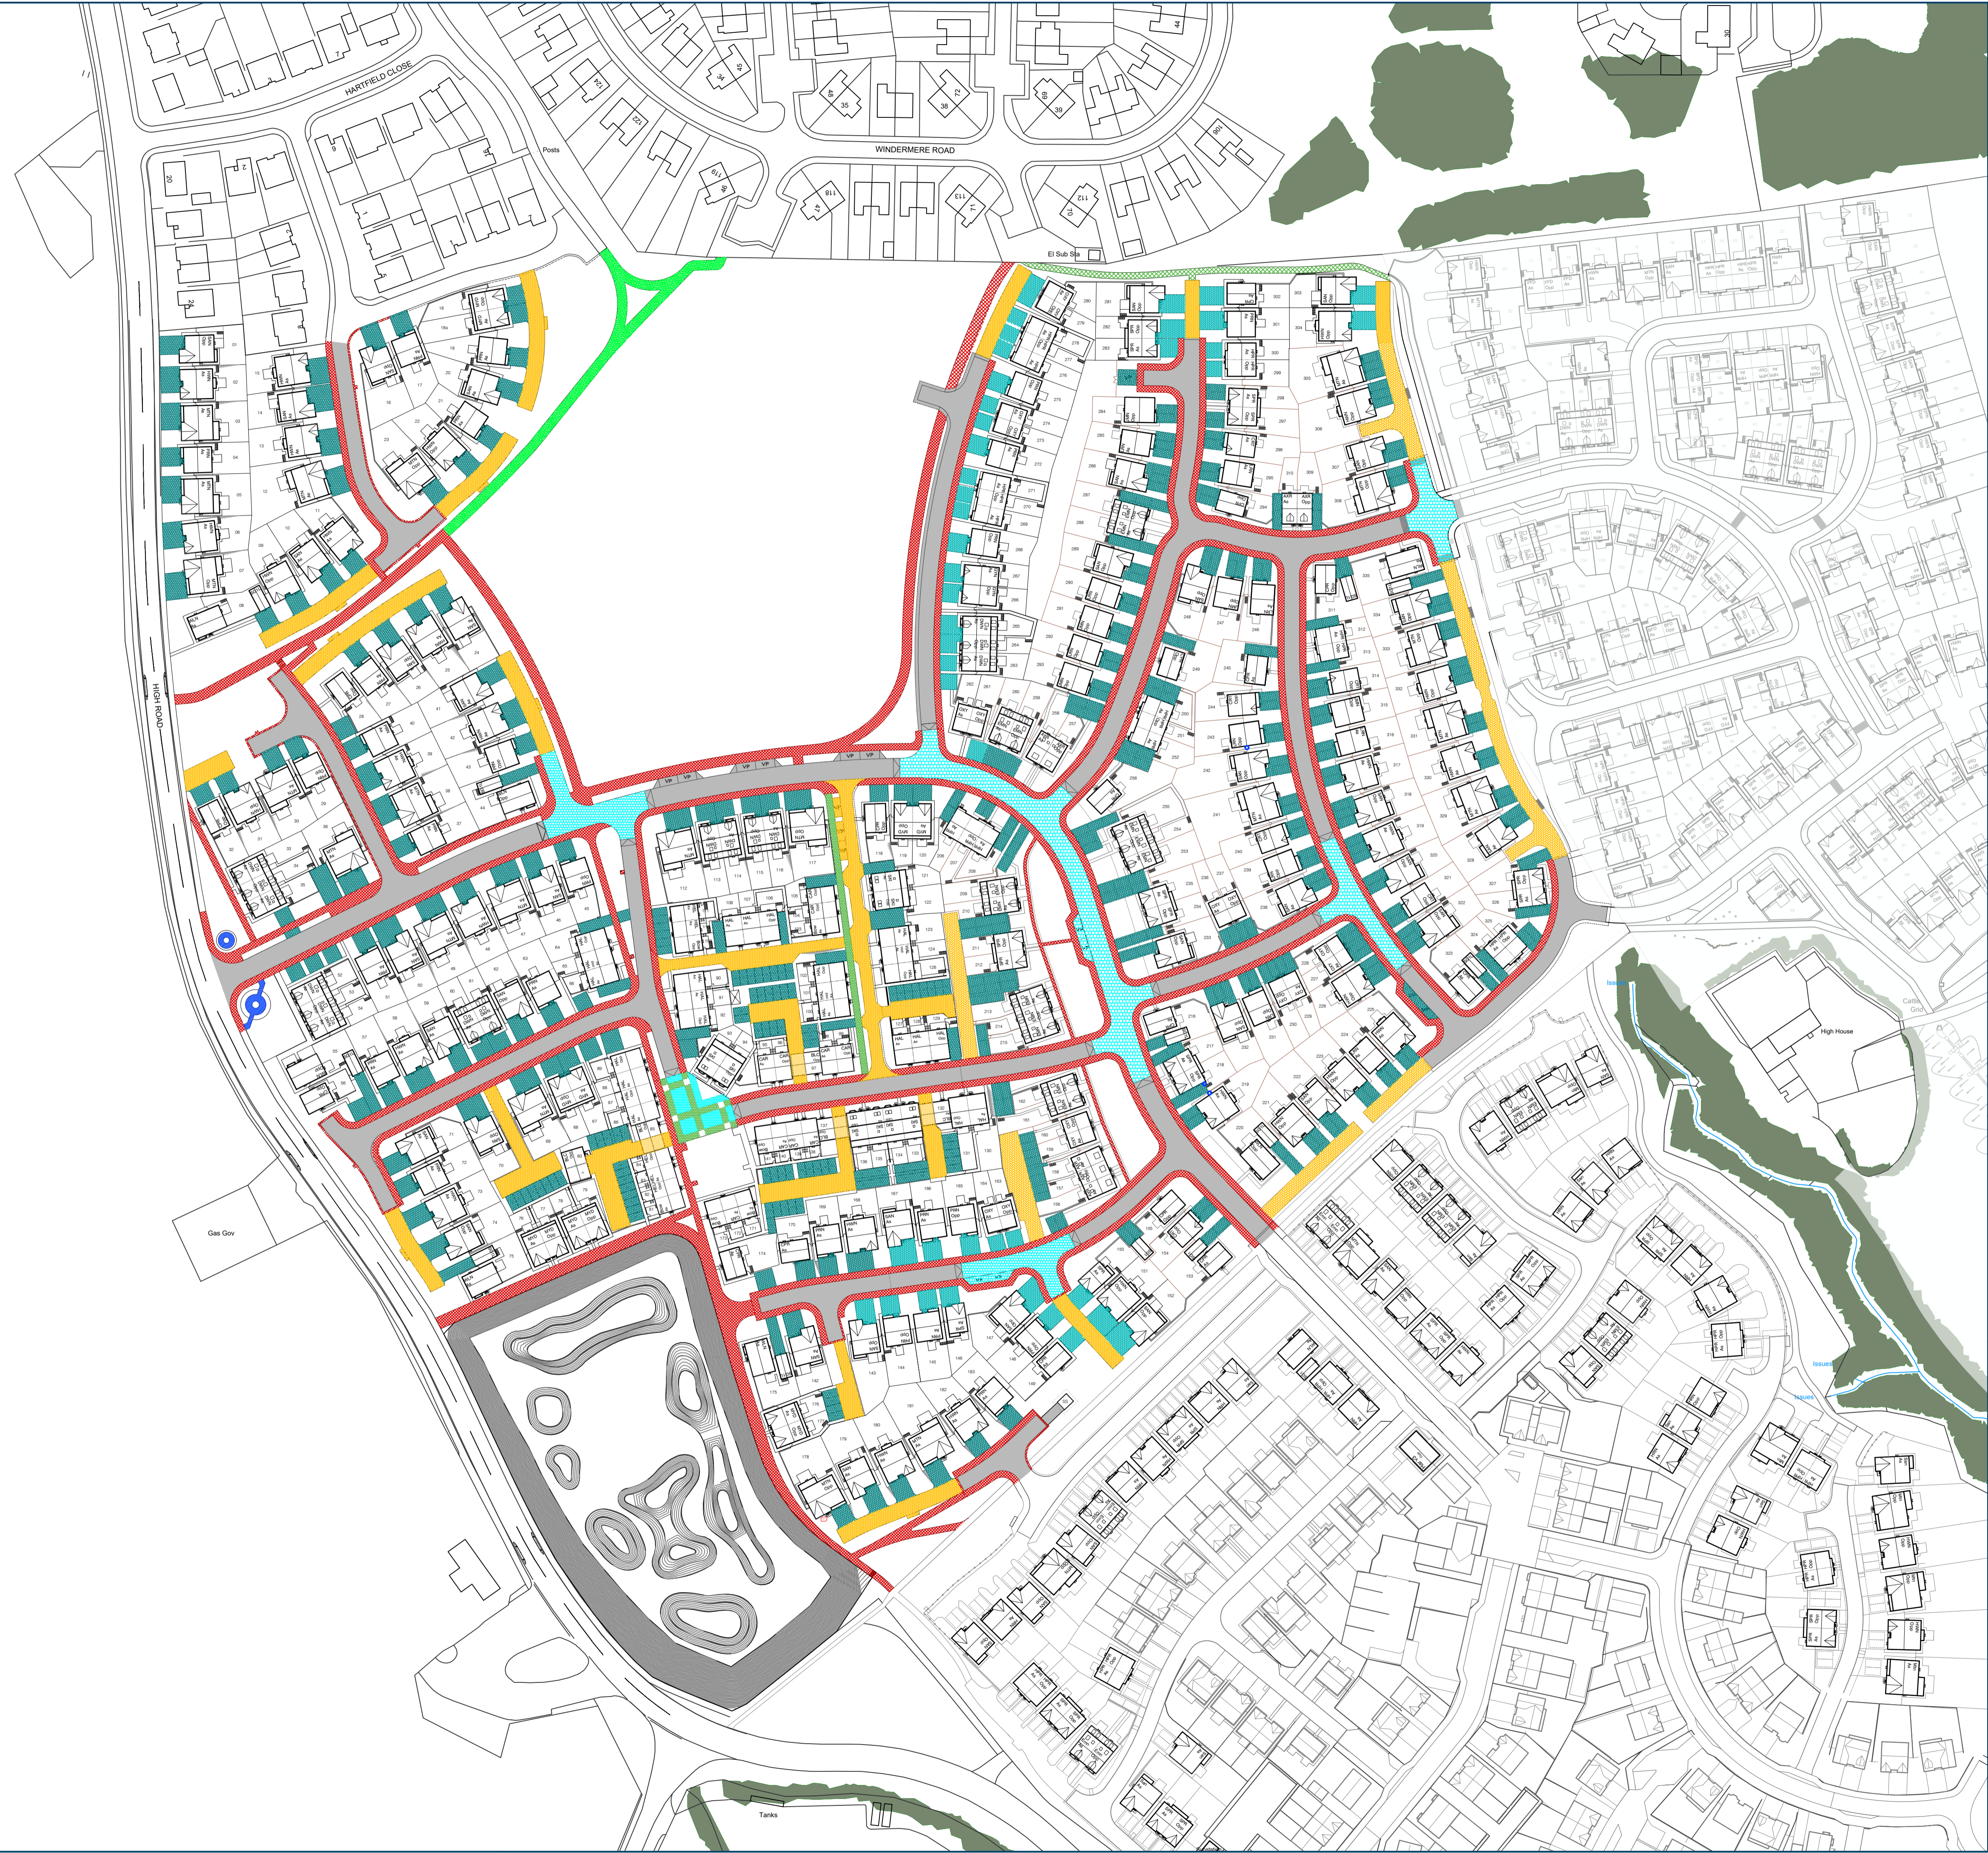

Site Boundaries:
Red Line omitted for clarity. Refer to General Arrangement for Site Red Line Boundary.

- Surface Treatments:
- All Adopted VP Bays to be Build in same Material as Highway
 - Private Drives - Herringbone Keyblok
 - Shared Drives - Herringbone Keyblok
 - Adoptable Road - Black Tarmac
 - Adoptable Pavement - Tarmac
 - Adoptable Block Paving
 - Adoptable Block Paving (Contrasting Colour and/or Size)
 - Resin Bound Path
 - Hoggin Path

Plots also to be entirely surrounded with 100mm Gravel Strip



DEVELOPMENT
EDGEHILL PARK PHASE 3

DRAWING
HARD SURFACES

DRAWN BY	MO	DATE	22/05/2024
CHECKED BY	-	SCALE	1:1000 @A1
DWG PACK	DRAWING NUMBER	REVISION	
PLN.	20078.90.9.HS	P5	
Revisions	Notes	Date	
REV.	COMMENTS	xx/xx/xxxx	
P1	Initial Issue.	22/05/2024	
P2	Base layout updated to address planning comments.	02/09/2025	
P3	Sub-station repositioned.	05/12/2025	
P4	Base layout updated.	26/01/2026	
P5	Updated to suit revised layout.	27/05/2026	