
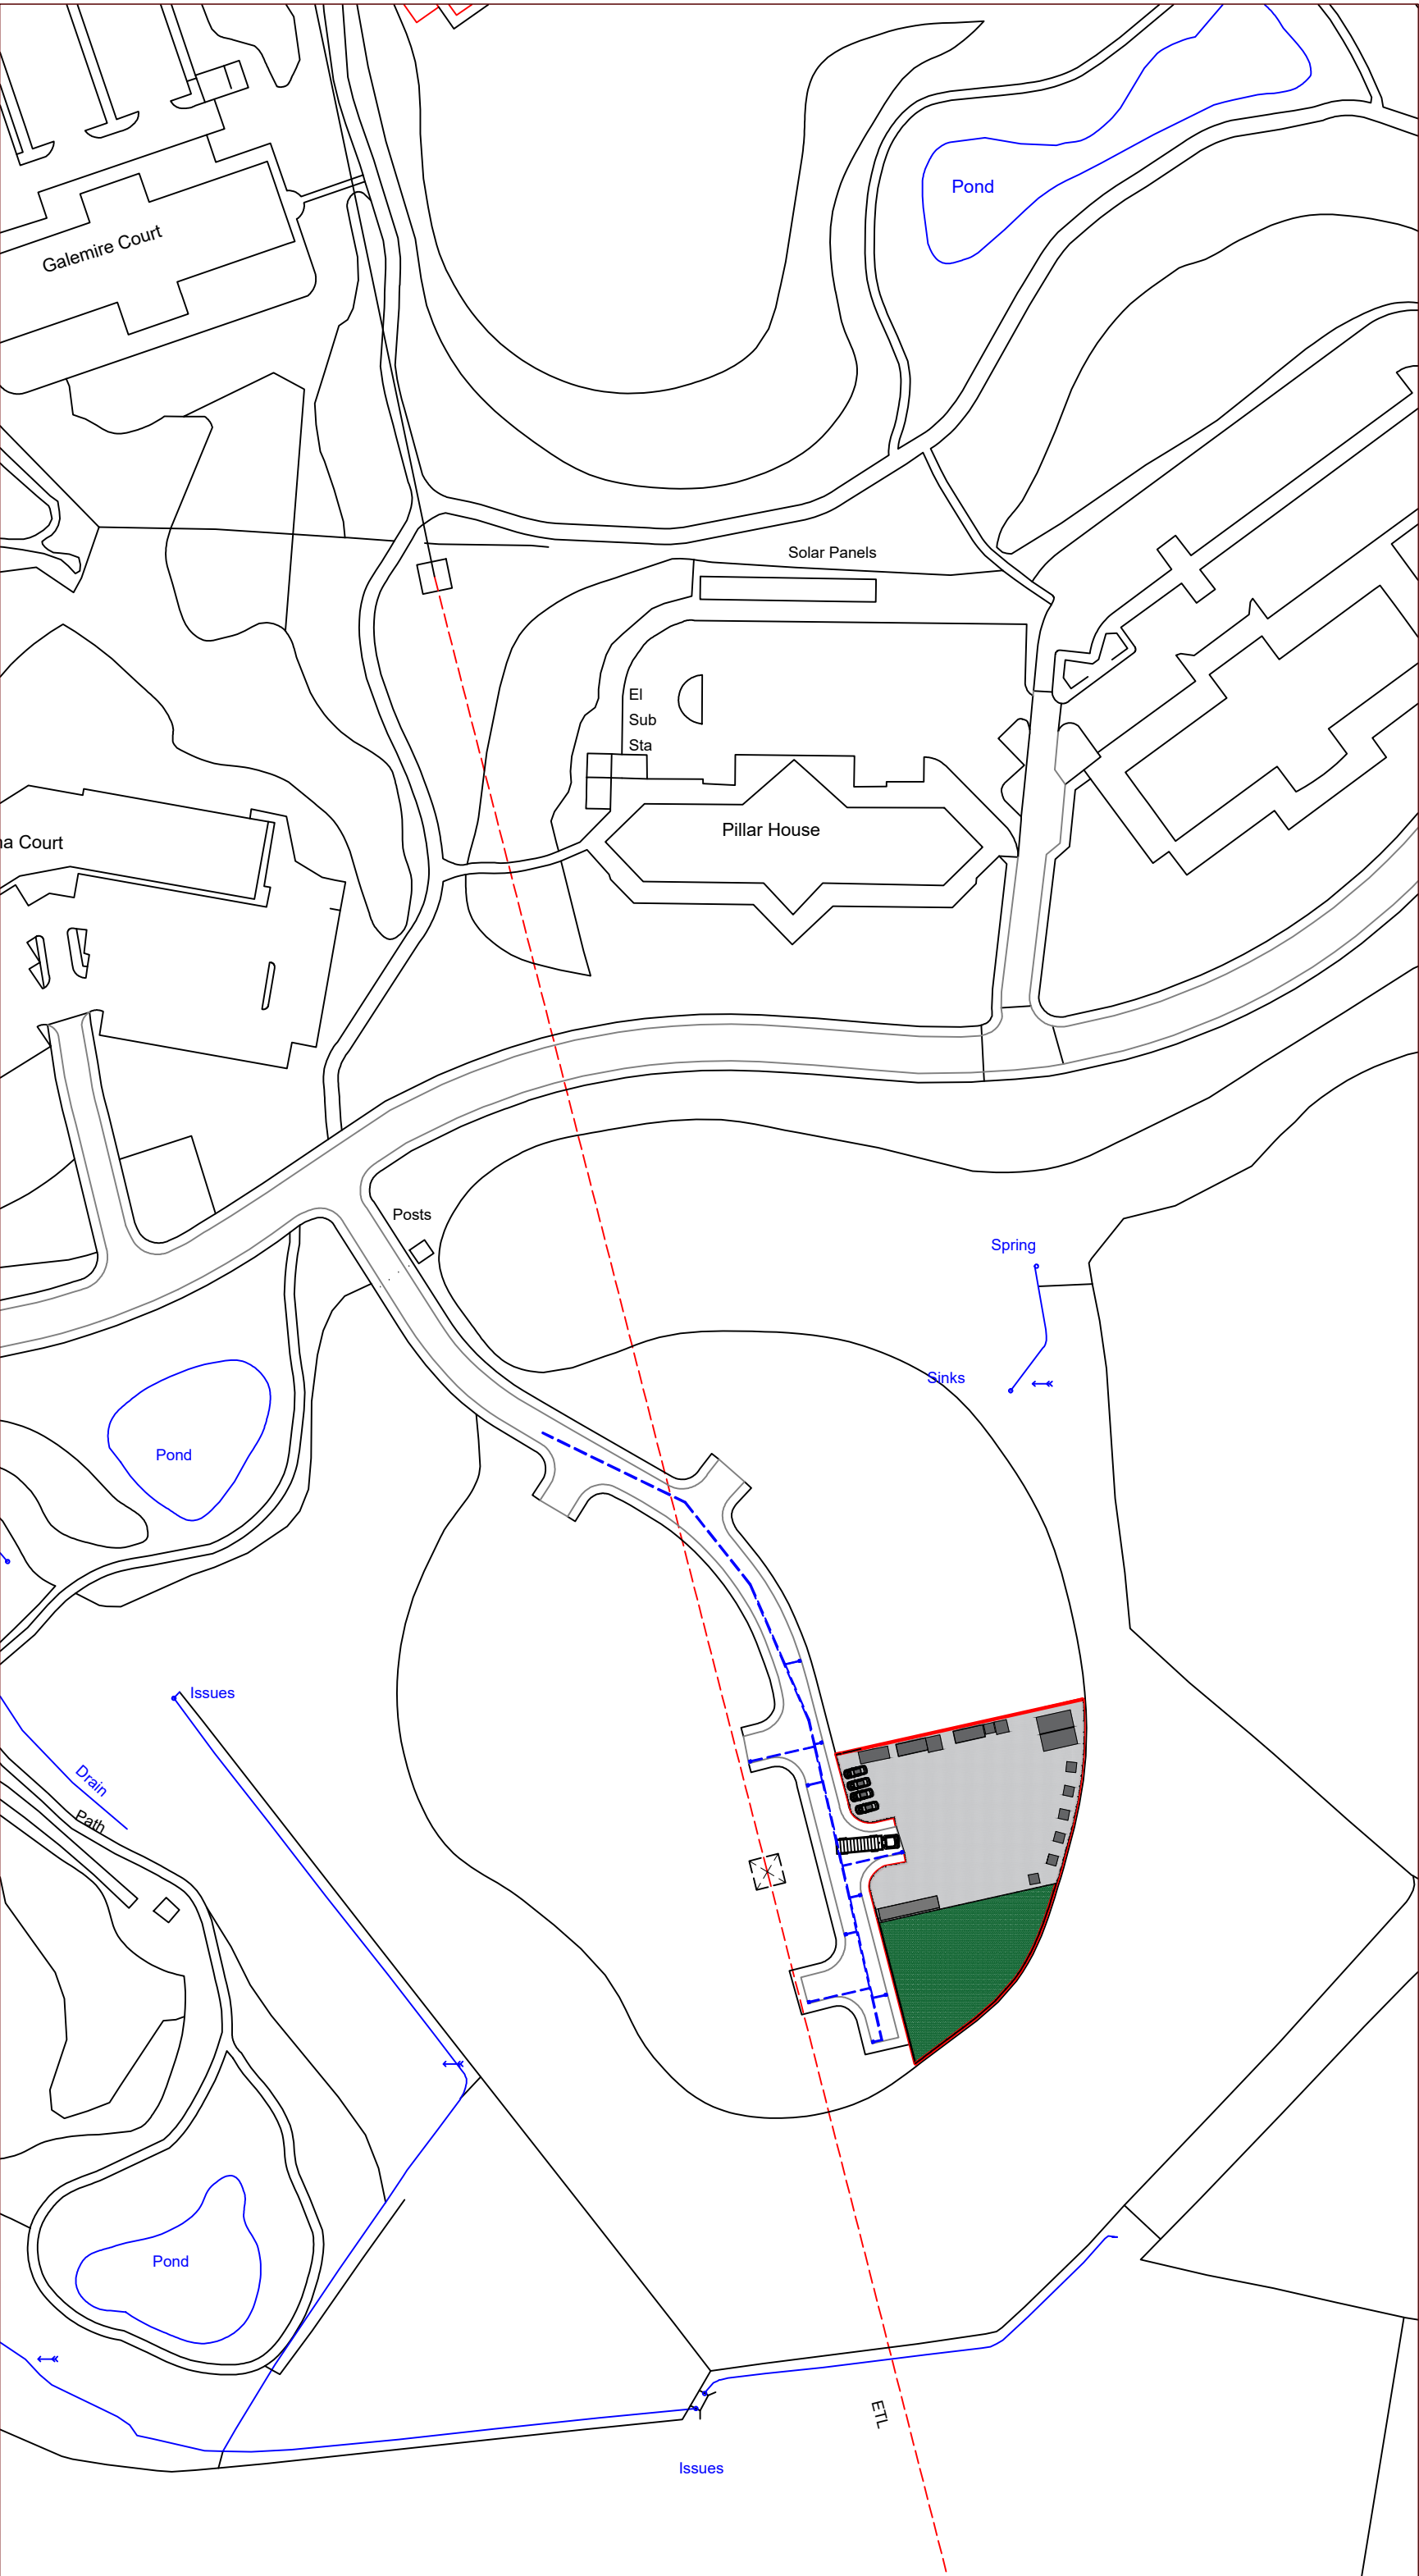


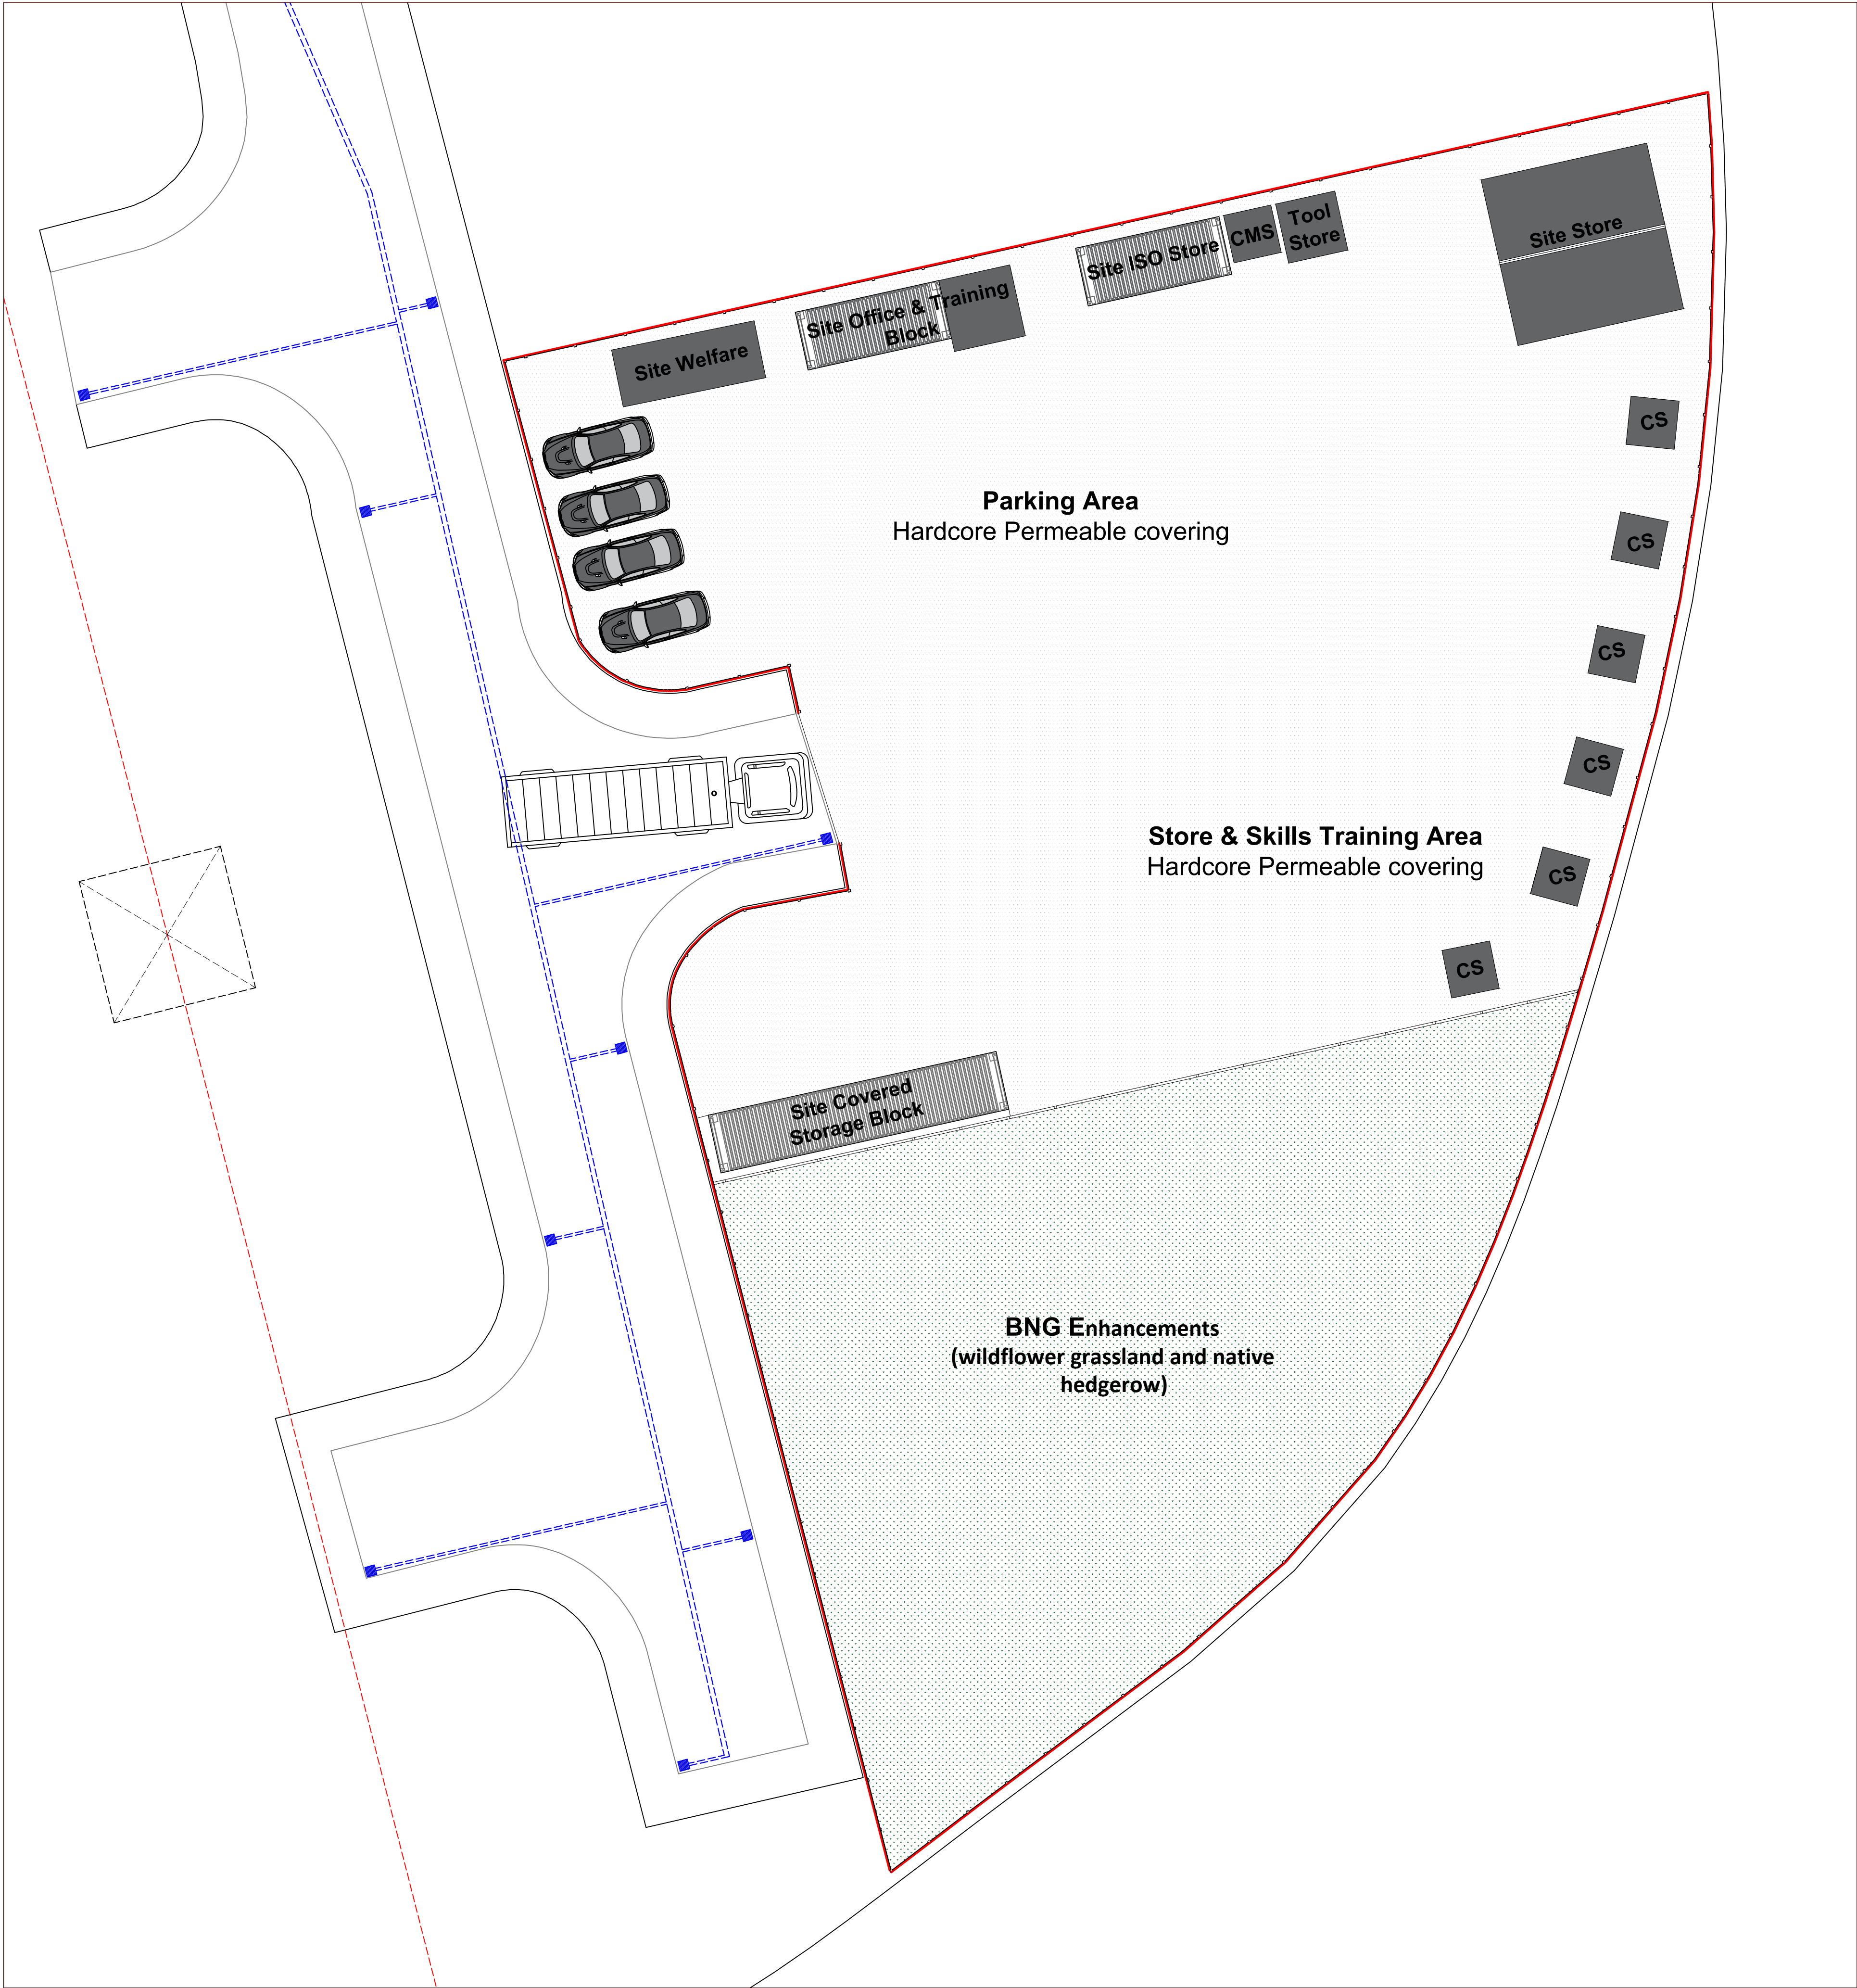

**CMS**  
**CS**

Cement Covered Store  
Covered Work Station

- Viewing Splay (70m & 20m Existing)
- Site Boundary
- Surface Water Drainage
- Foul Water Drainage
- Wildflower (BNG Zone)
- 12mm Chipping's (Parking & Office Zone)

|                                |                                                                   |                                                                                         |               |
|--------------------------------|-------------------------------------------------------------------|-----------------------------------------------------------------------------------------|---------------|
| Project Details & Site Address |                                                                   | Plot 5B, Westlakes Science Park, Ingwell Drive, Moor Row, Whitehaven, Cumbria, CA24 3HY |               |
| Project                        | Offices & Contractor Training Academy Proposed Site & Block Plans |                                                                                         |               |
| Ref                            | P5B-WK-001                                                        | Rev                                                                                     | -             |
| Scale                          | 1/150 & 1250                                                      | Date                                                                                    | 1st Aug 2025  |
| Client                         | William King Construction                                         |                                                                                         | Paper Size A3 |