


Stone to be painted white. The suitability of mineral paints (Keim or alternative) will be assessed prior to works taking place.

Proposed cast iron plaque to match the font and style of the existing plaque. Paintwork: white background with black text & border. Text is to be the same as the original: TO WORKINGTON 6 MILES COCKERMOUTH 12 MILES. Plaque to be fixed in the same position as the original. Size: to be confirmed after taking accurate measurements on site.

### Design summary

- A new replacement plaque to be cast and fixed to the south face. The design, font and colours to match the existing plaque on the east face.
- The existing plaque on the east face to be restored / repainted.
- A decorative gravel surface (using local aggregate) extends either side of the milestone to create an attractive, maintenance-free setting for the stone.
- The existing scrub / long grass to the rear of the milestone is to be removed and replaced with grass seeding incorporating native perennial bulbs (ie: snowdrops, native bluebells or native daffodils)

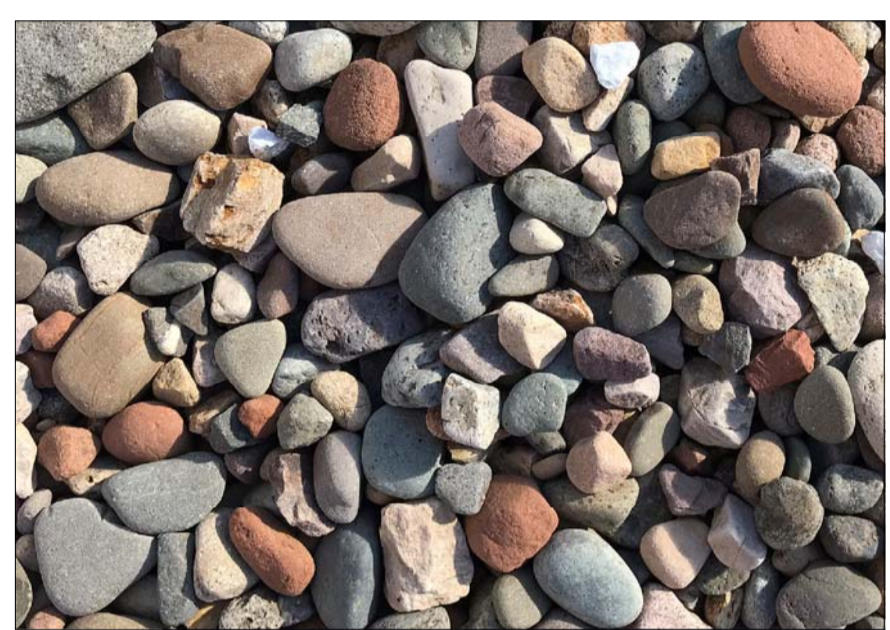

### Proposed gravel


Locally sourced stone. Ref: Dalston cobbles, 30-50mm  
Supplier: www.cumbriabuildingsupplies.co.uk or similar and approved

**RESIDUAL DESIGN HAZARDS**  
(The following information has been collected from Preconstruction Information and the Amey CDM Hazard Management Process.)

1. Working adjacent to a live highway.
2. Underground services.

**NOTES**  
All dimensions are indicative.  
Do not scale off this drawing.

Proposed Elevations. NTS

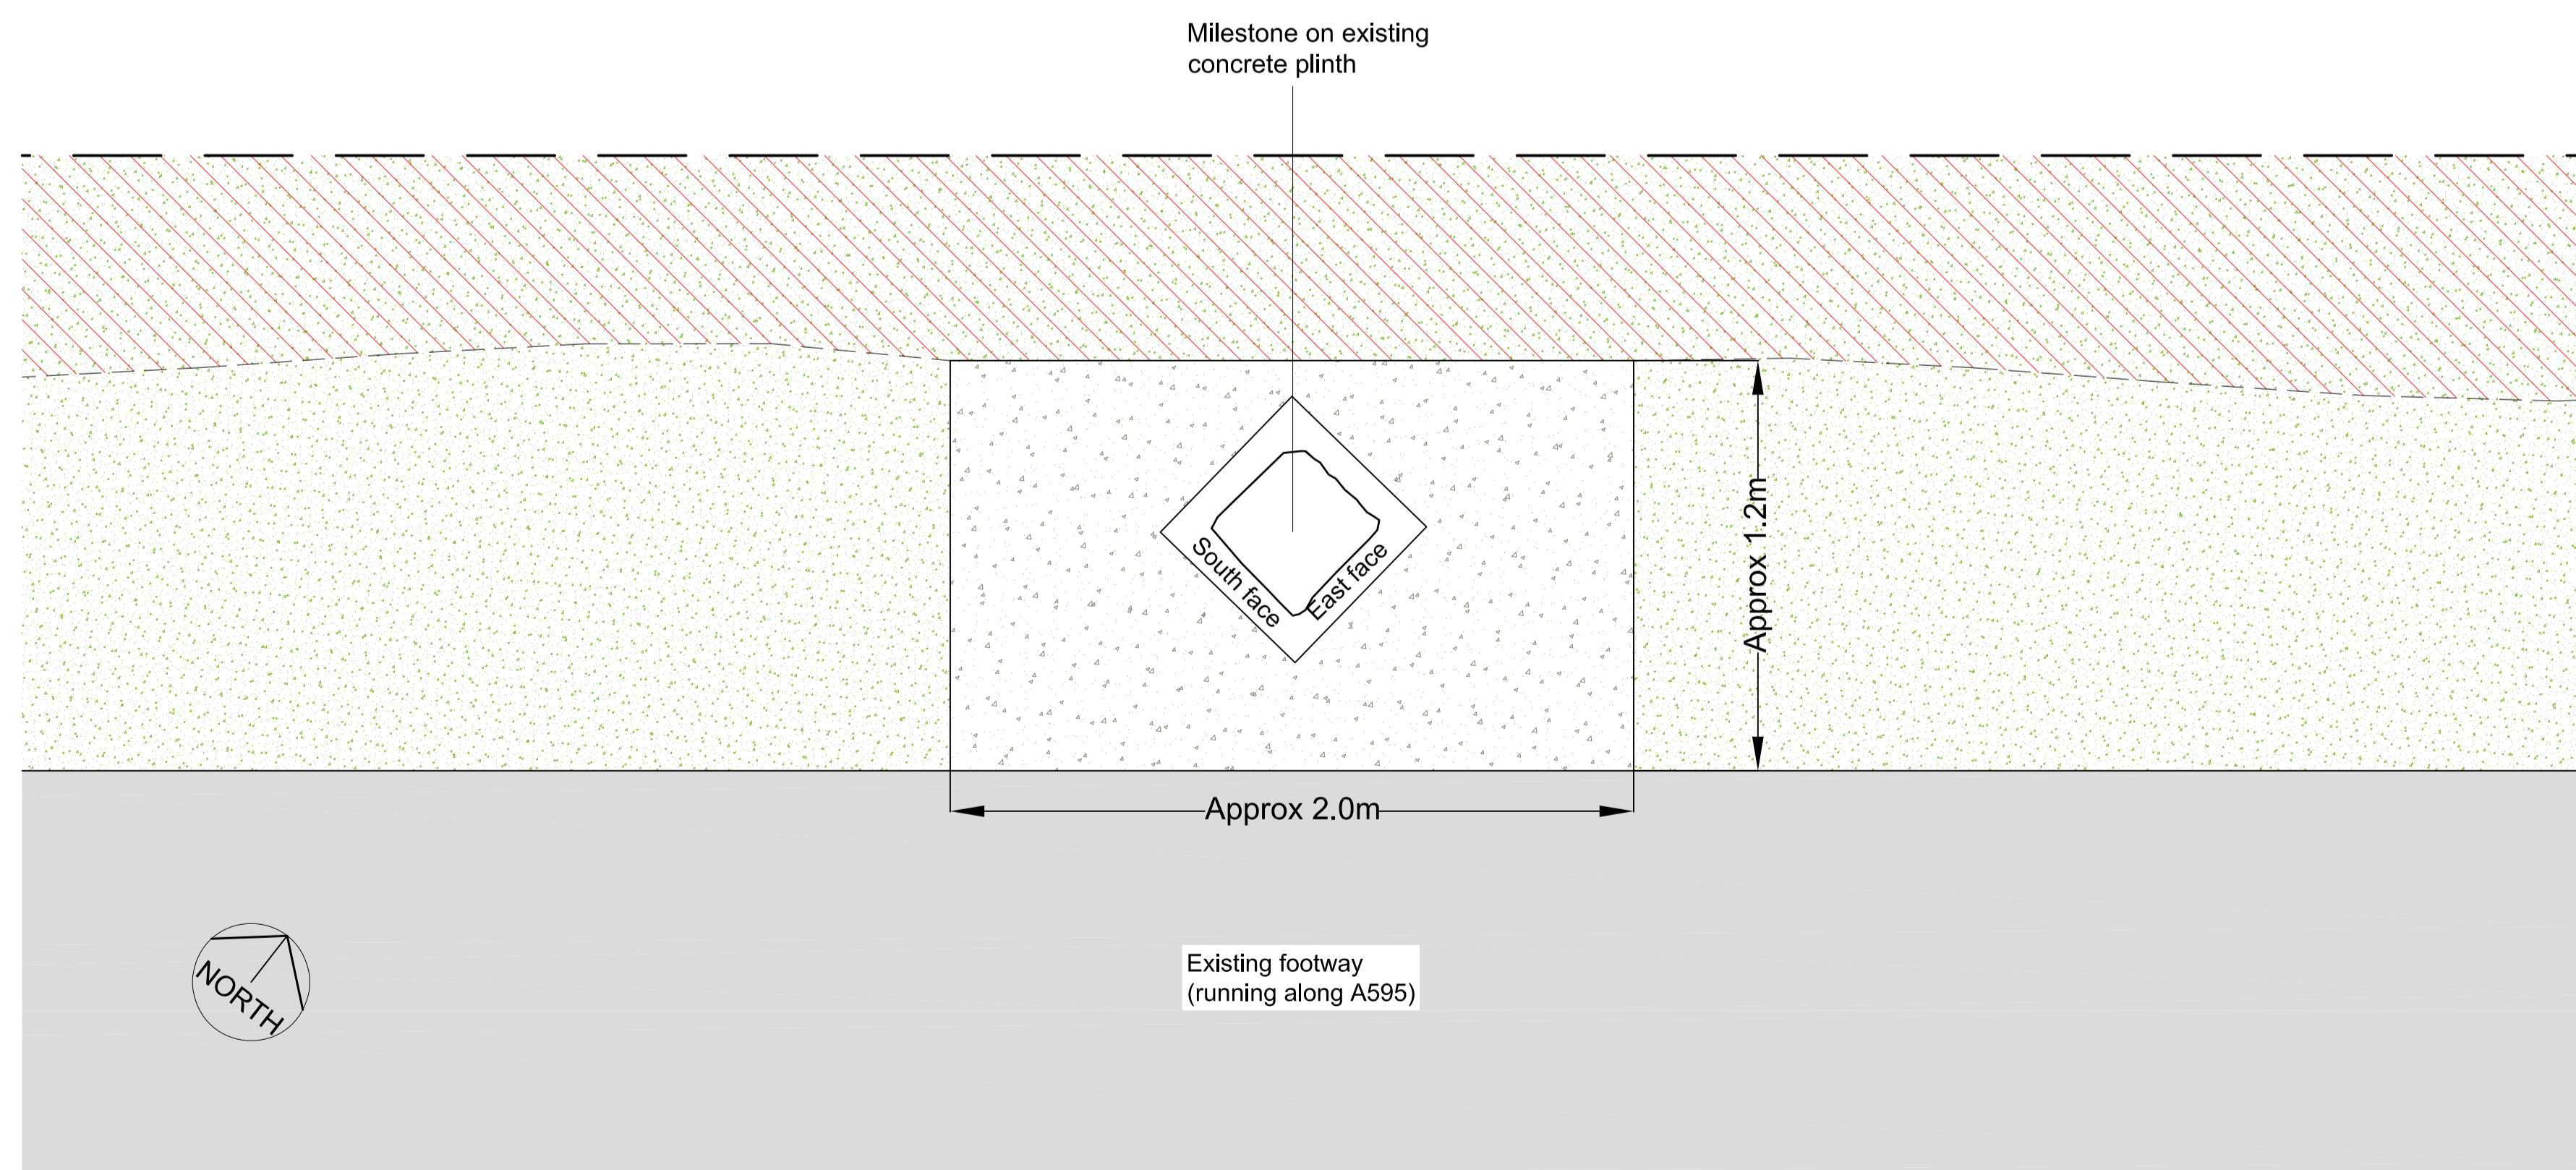

### Key

- Existing bitmac footway to be retained
- Proposed grass verge with native bulb planting (bluebells, snowdrops, daffodils)
- Area of existing bramble / scrub to be removed (cut back and apply herbicide) & replaced with grass verge and native bulbs.
- Proposed locally sourced, decorative gravel surface. Ref: Dalston cobbles, 30-50mm. Supplier: www.cumbriabuildingsupplies.co.uk Laid on top of weed-proof membrane. Edging: 75mm depth Everedge Classic. Supplier: www.everedge.co.uk or similar and approved.
- Existing boundary / fenceline to be retained

Proposed Plan. NTS

Rev	Rev details	Drwn	Chkd	Appd	Date

Designed:	KS	Date:	28.09.21
Drawn:	KS	Date:	28.09.21
Snr Tech Check:	.	Date:	.
Checked:	JH	Date:	29.09.21
Approved:	TS	Date:	05.10.21

Copyright in this design © Amey

www.amey.co.uk

Client  
**Highways England**

Project Name  
**A595 Milestones**

Drawing Title  
**Parton milestone  
Landscape proposals**

Original Drg Size : A3    Scale : 1:200  
Dimensions : -

Drawing Status  
**FEASIBILITY**    Suitability  
**S0**

Drawing No  
**COA130886-LS-02**    Revision  
**P01.1**