


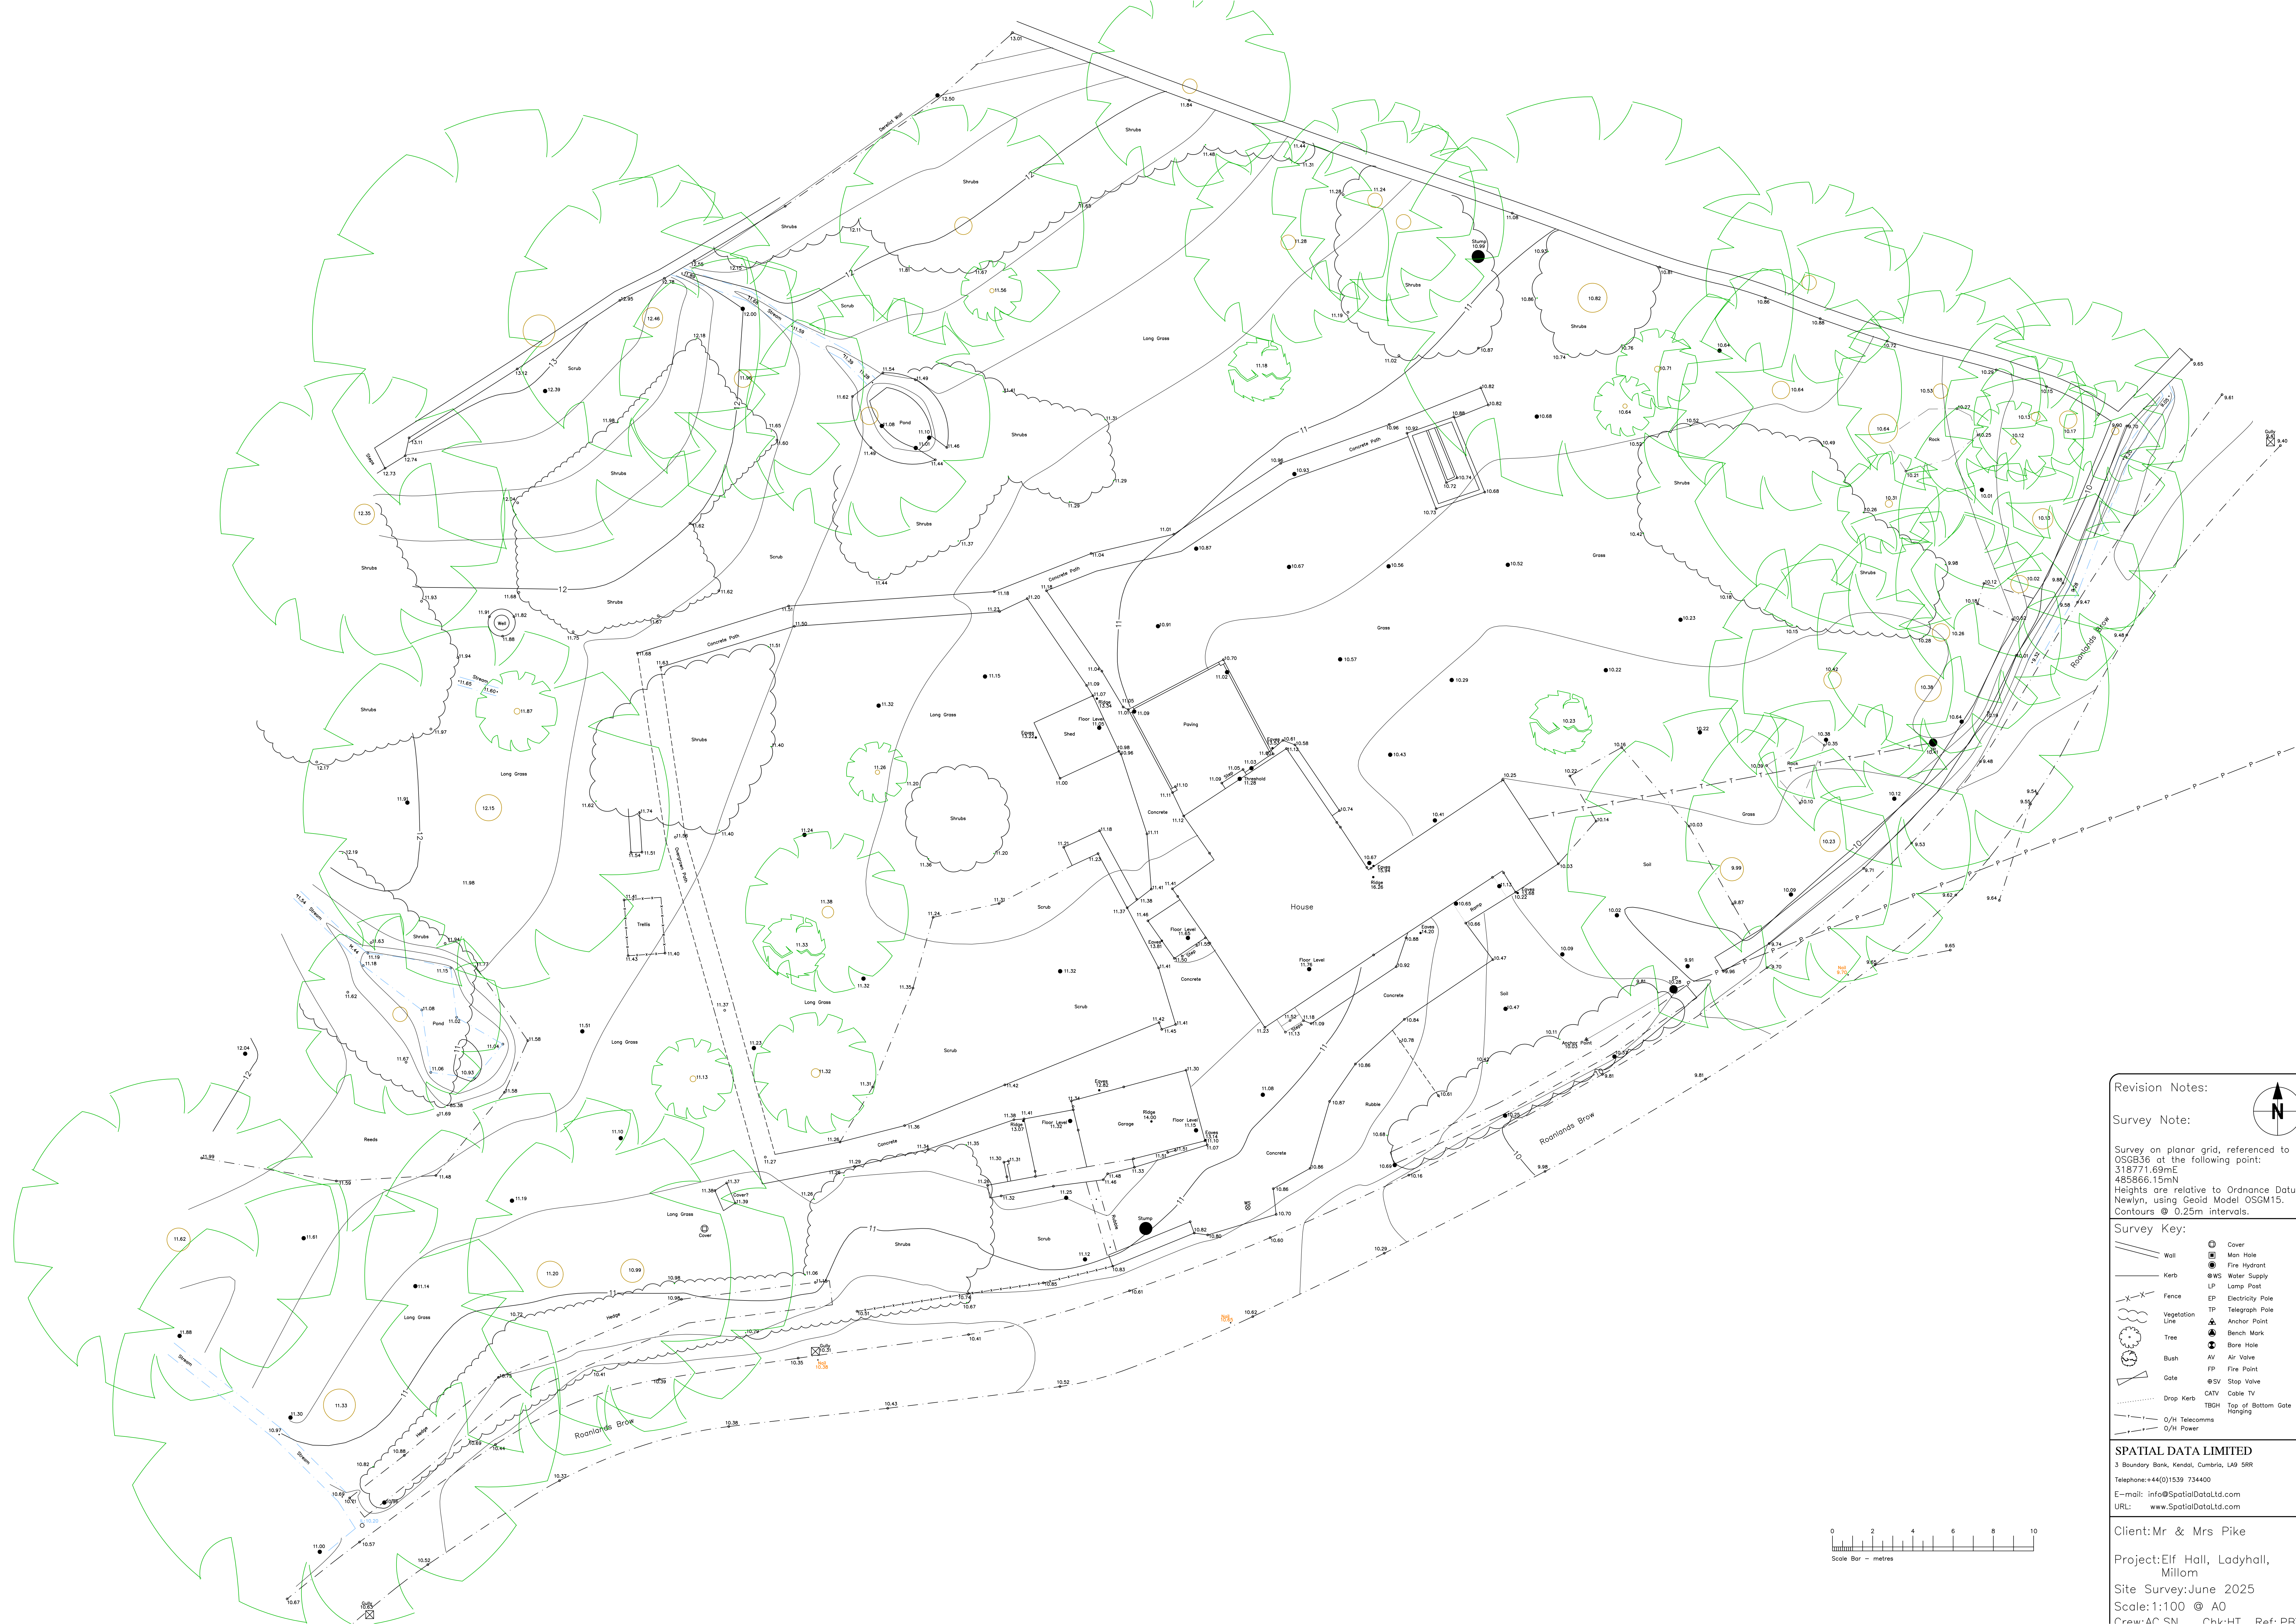

Revision Notes:

Survey Note:

Survey on planar grid, referenced to OSG836 at the following point:
318771.69mE
485866.15mN
Heights are relative to Ordnance Datum Newlyn, using Geoid Model OSGM15.
Contours @ 0.25m intervals.

Survey Key:

—	Wall	●	Cover
—	Kerb	●	Man Hole
—	Fence	●	Fire Hydrant
—	Vegetation Line	●	Water Supply
—	Tree	●	LP Lamp Post
—	Bush	●	Electricity Pole
—	Gate	●	TP Telegraph Pole
—	Drop Kerb	●	Anchor Point
—	0/H Telecomms	●	Bench Mark
—	0/H Power	●	Bore Hole
—		●	AV Air Valve
—		●	FP Fire Point
—		●	SV Stop Valve
—		●	CATV Cable TV
—		●	TBCH Top of Bottom Gate
—		●	Hangings

SPATIAL DATA LIMITED
3 Boundary Bank, Kendal, Cumbria, LA9 5HR
Telephone: +44(0)1539 734400
E-mail: info@SpatialDataLtd.com
URL: www.SpatialDataLtd.com

Client: Mr & Mrs Pike
Project: Elf Hall, Ladyhall, Millom
Site Survey: June 2025
Scale: 1:100 @ A0
Craw: AC SN Chk: HT Ref: PRY

