




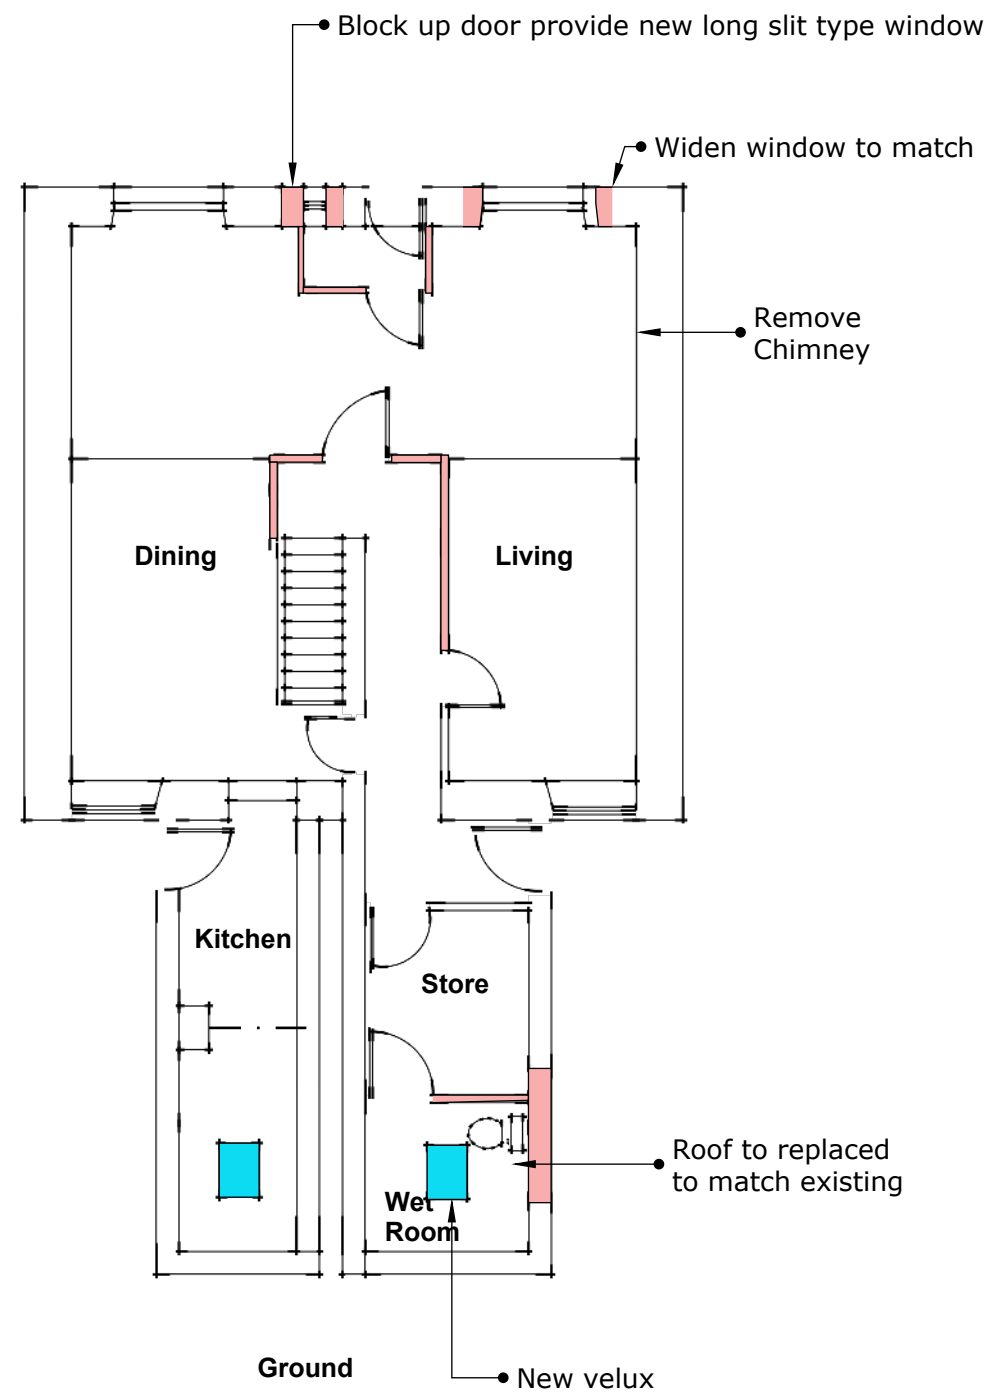


Ground

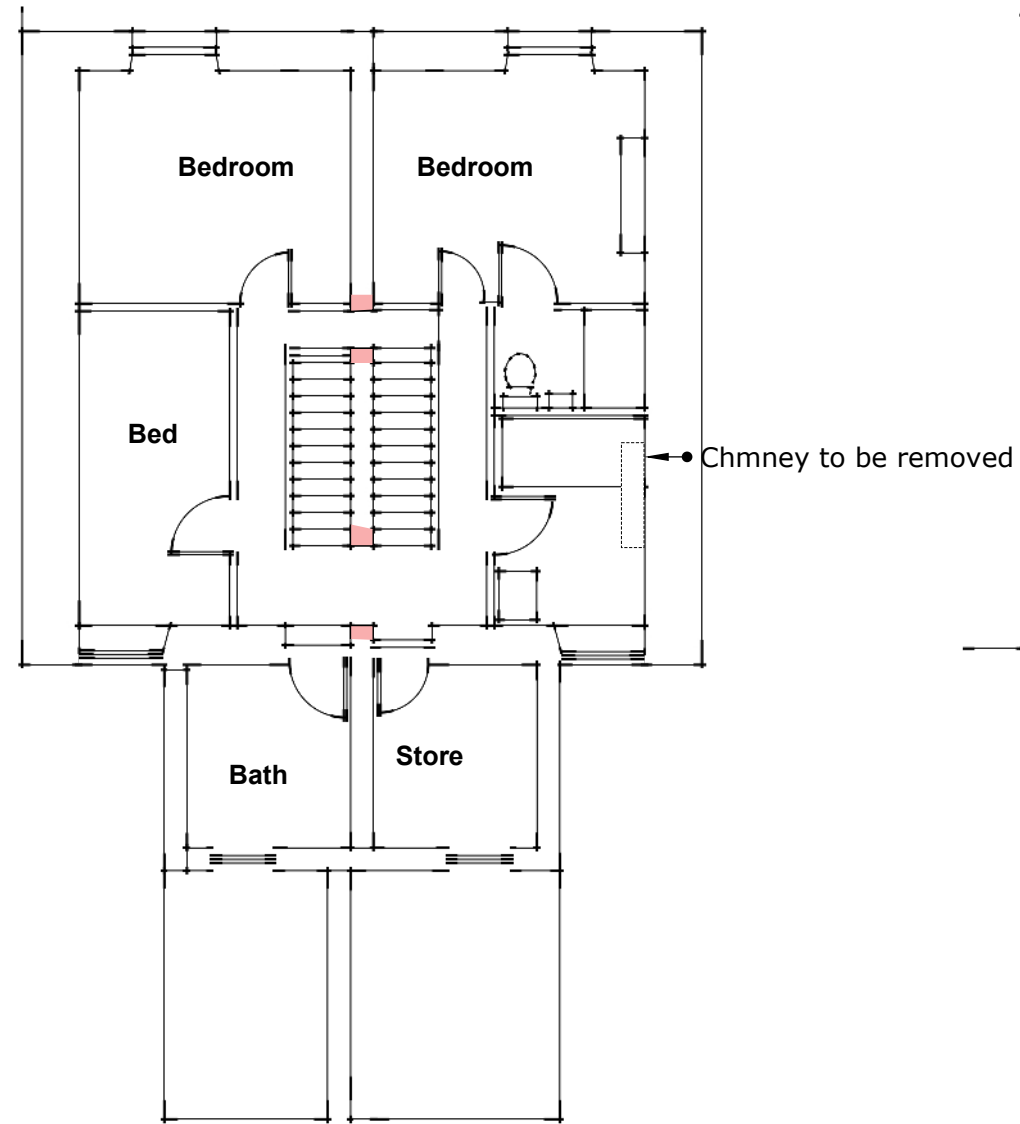


First

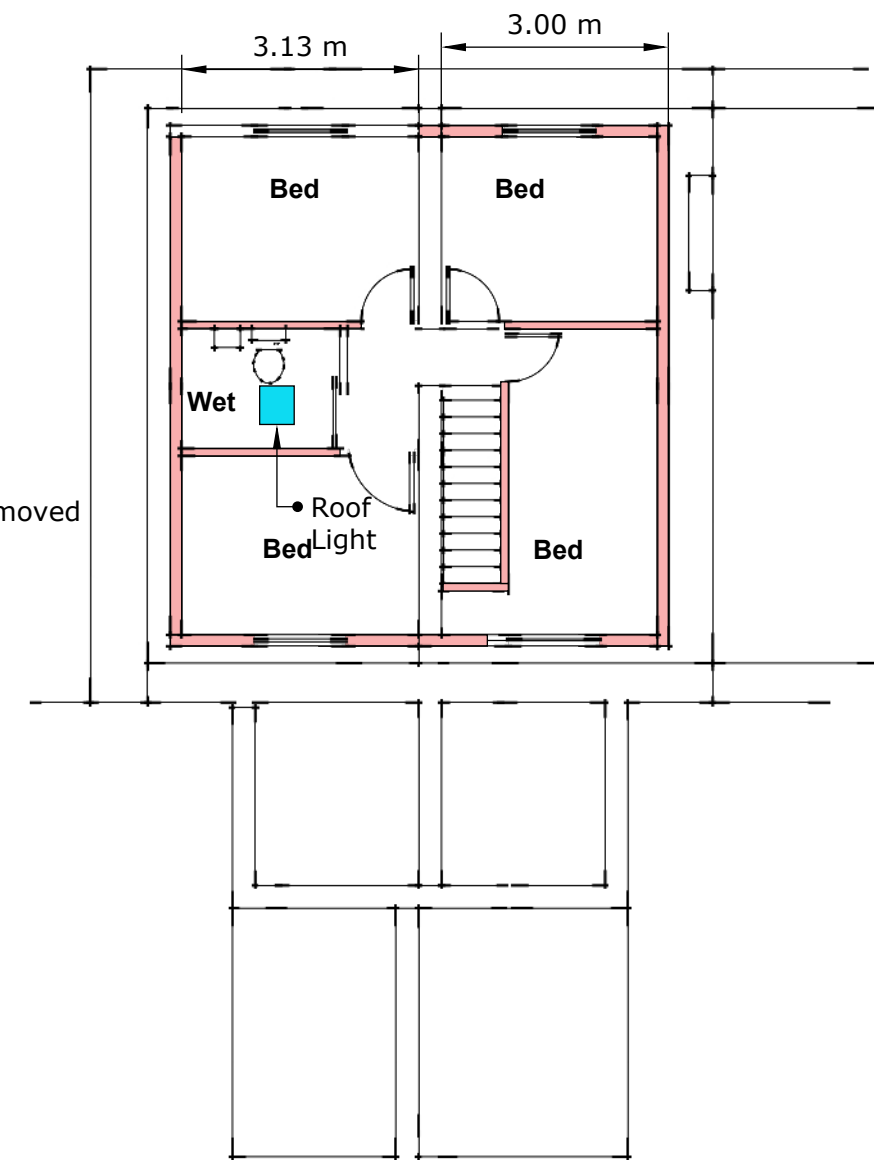

Attic

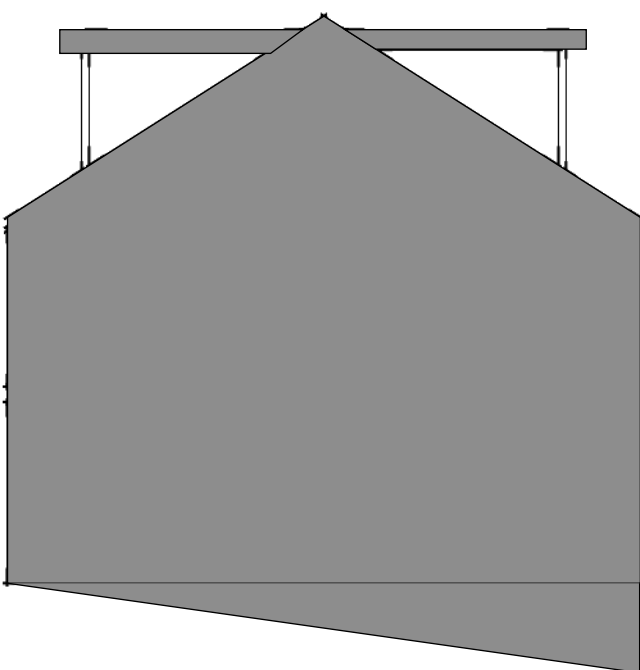

Section

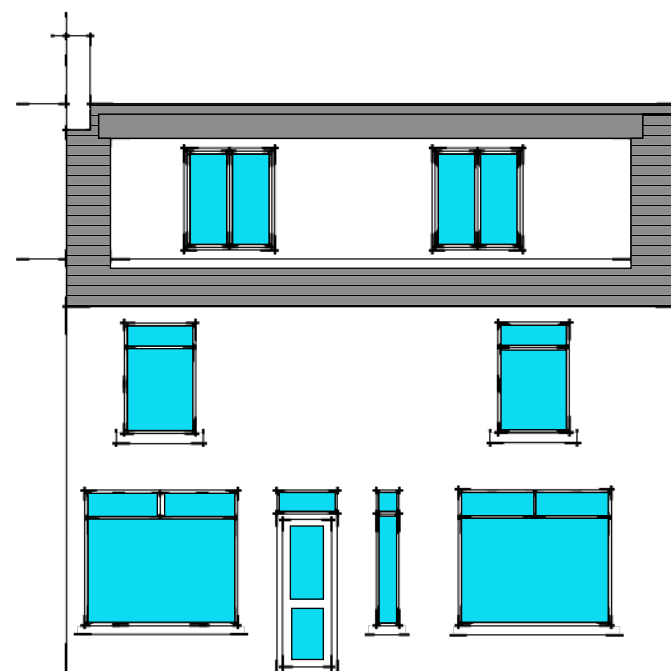

Proposed Front



Proposed Rear

• New roof to match

WDS LTD
WHINBARROW DESIGN SERVICES LIMITED
 CIVIL & STRUCTURAL ENGINEERS
 Whinbarrow House
 Aspatria, Cumbria,
 CA7 2PJ
 Tel/Fax: 016973 21984
 Mob: 07803 943 248

CLIENT
Parkinson

PROJECT
Conversion of 2 into 1 property and Dormer Windows 21/22 Lady Pitt Lane

DRAWING TITLE
Proposed

STATUS
Planning

DATE
July 20


SCALE
1:100 @A3

DRAWN BY
MA


CHECKED BY
TS

DRAWING No,
WDS- 05-6571-101


REV
A

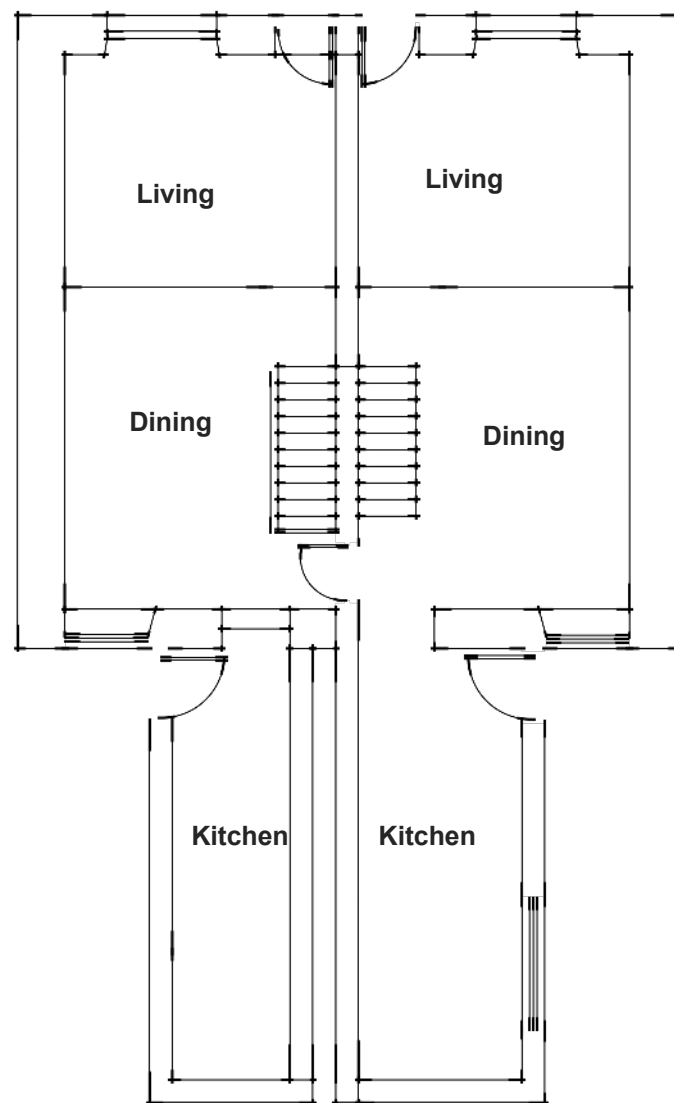


Ground

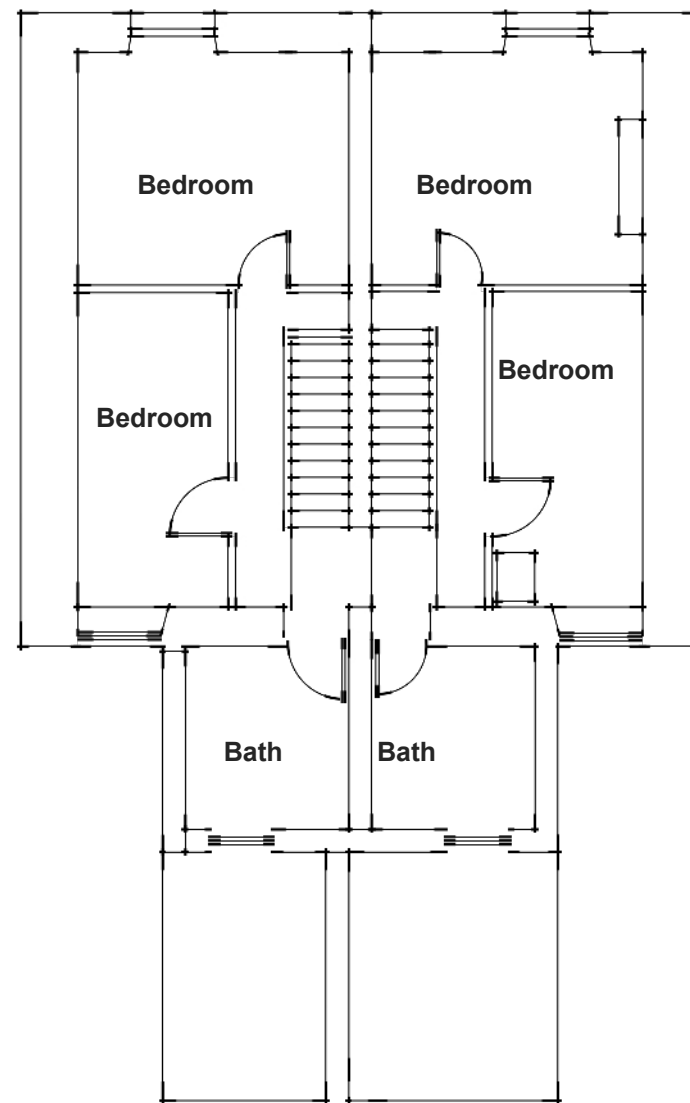


First

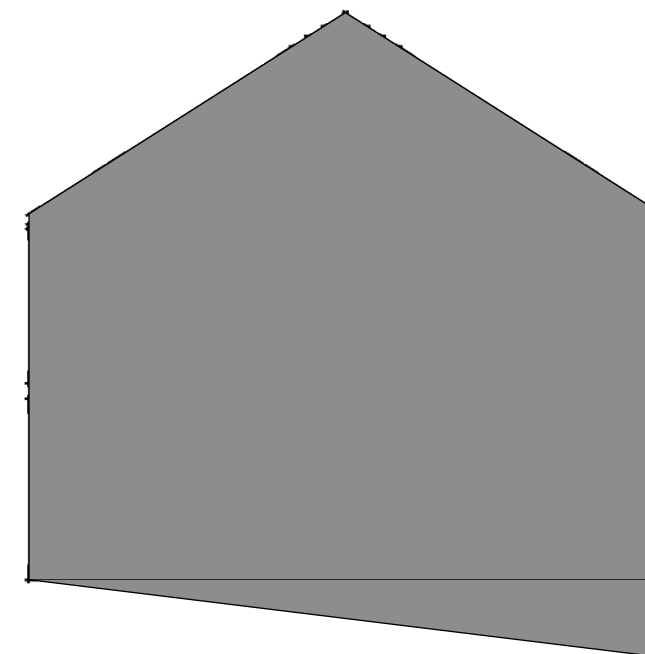


Side

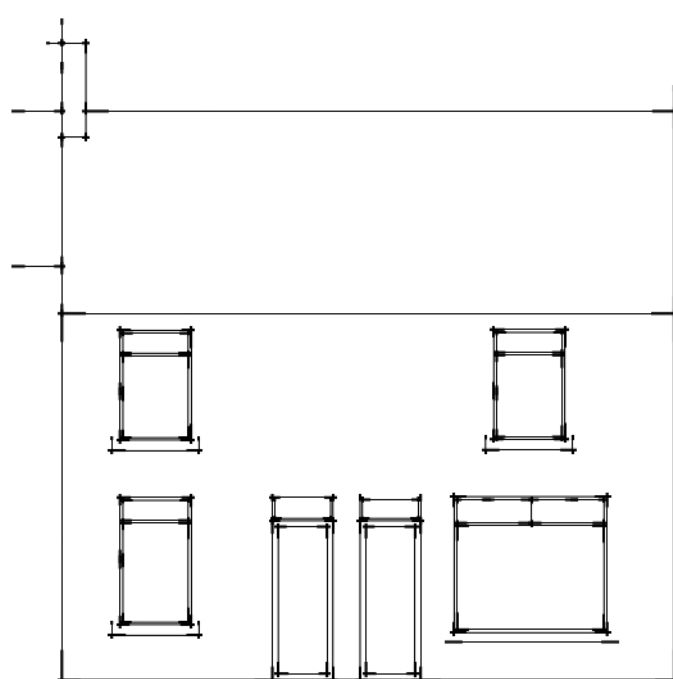

Front

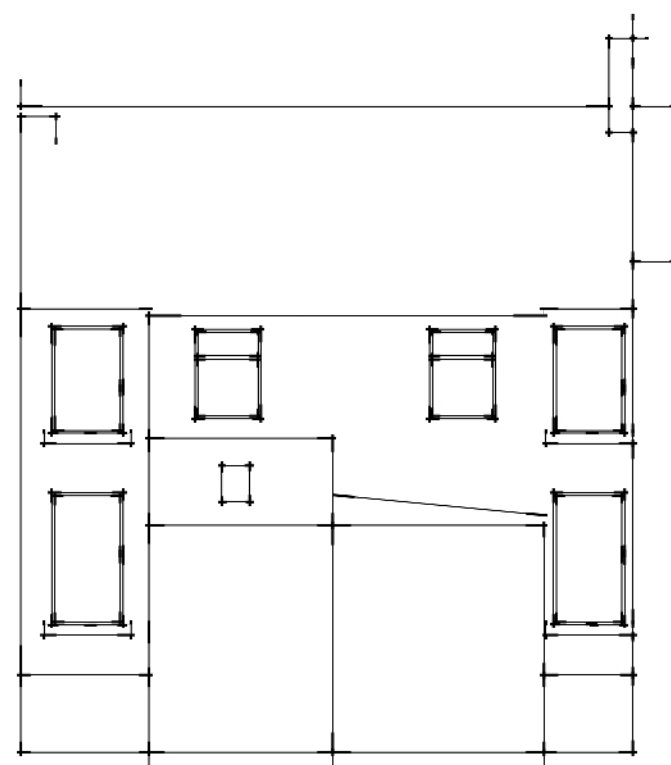

Rear

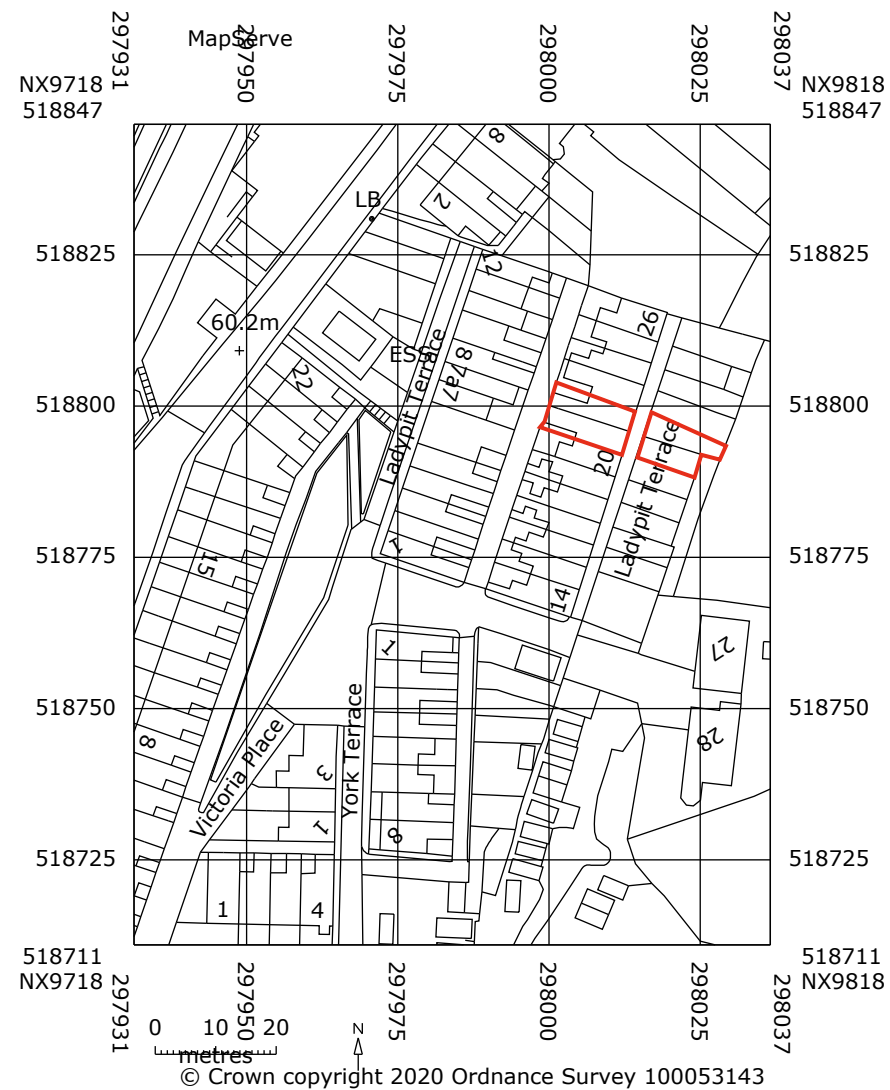

 WHINBARROW DESIGN SERVICES LIMITED CIVIL & STRUCTURAL ENGINEERS Whinbarrow House Aspatria, Cumbria, CA7 2PJ Tel/Fax: 016973 21984 Mob: 07803 943 248	CLIENT Parkinson PROJECT Conversion of 2 into 1 property and Dormer Windows 21/22 Lady Pitt Lane DRAWING TITLE Site/Location	STATUS Planning	
		DATE July 20 DRAWN BY MA	SCALE 1:1250/1:500 CHECKED BY TS
		DRAWING No, WDS- 05-6571-103	REV B