




Section

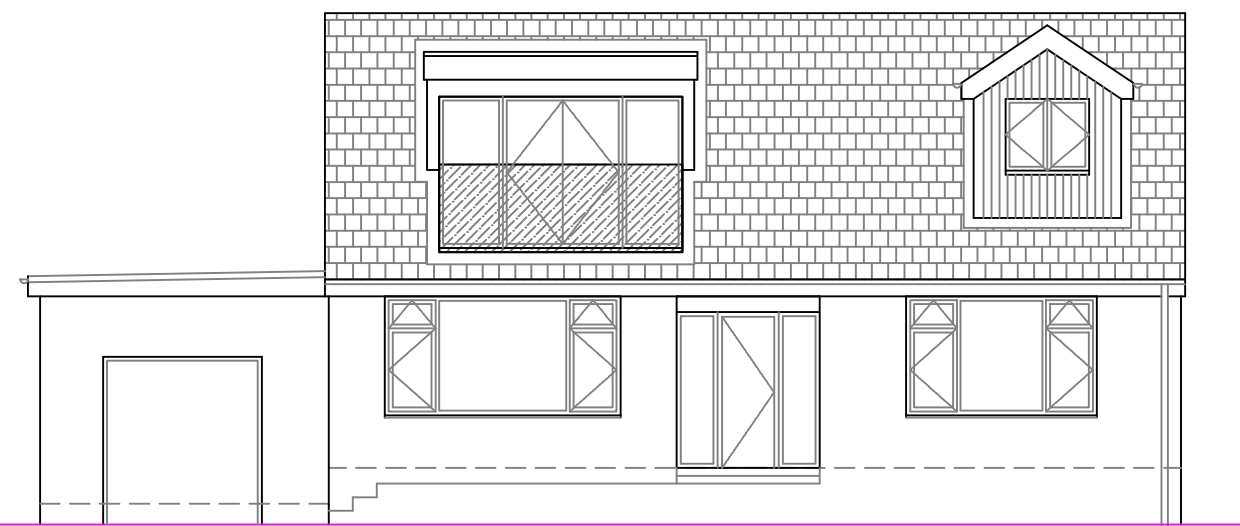


Front Elevation

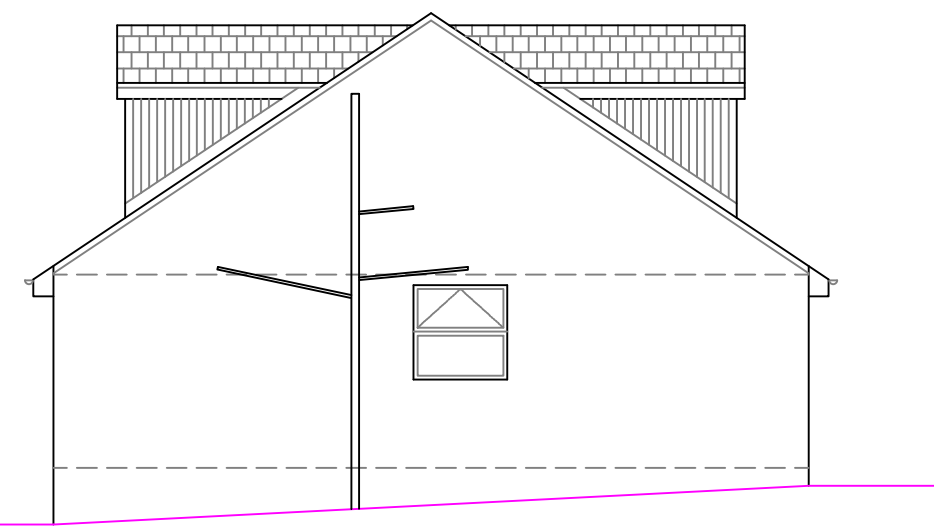


Side Elevation

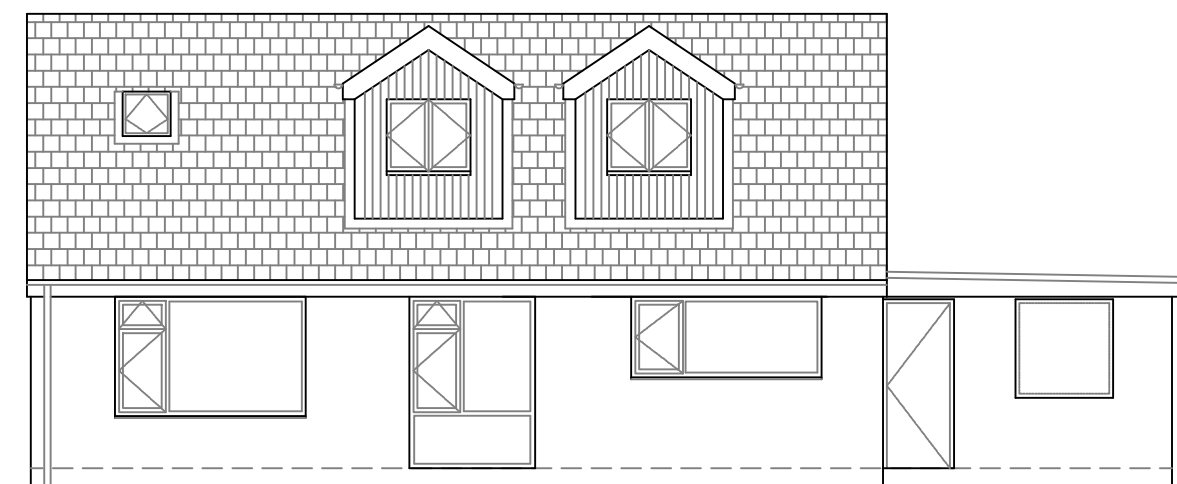


Rear Elevation

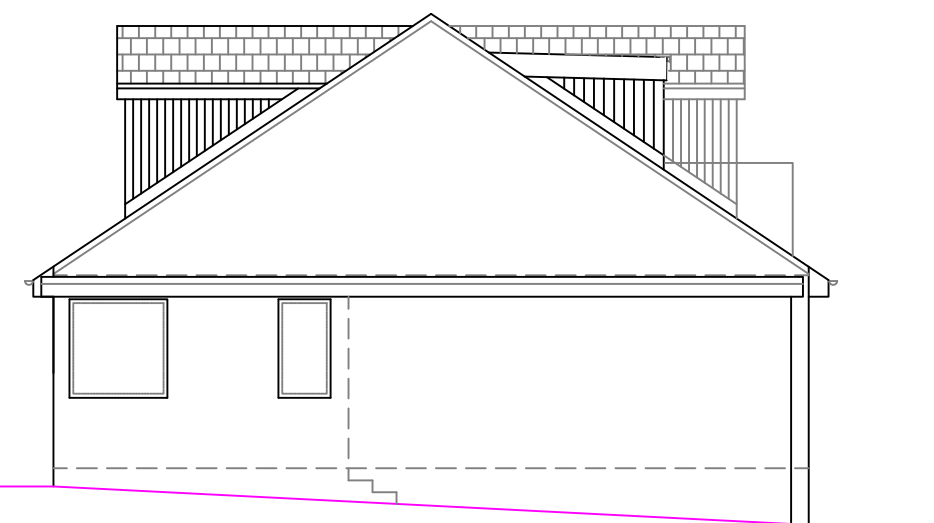

Side Elevation

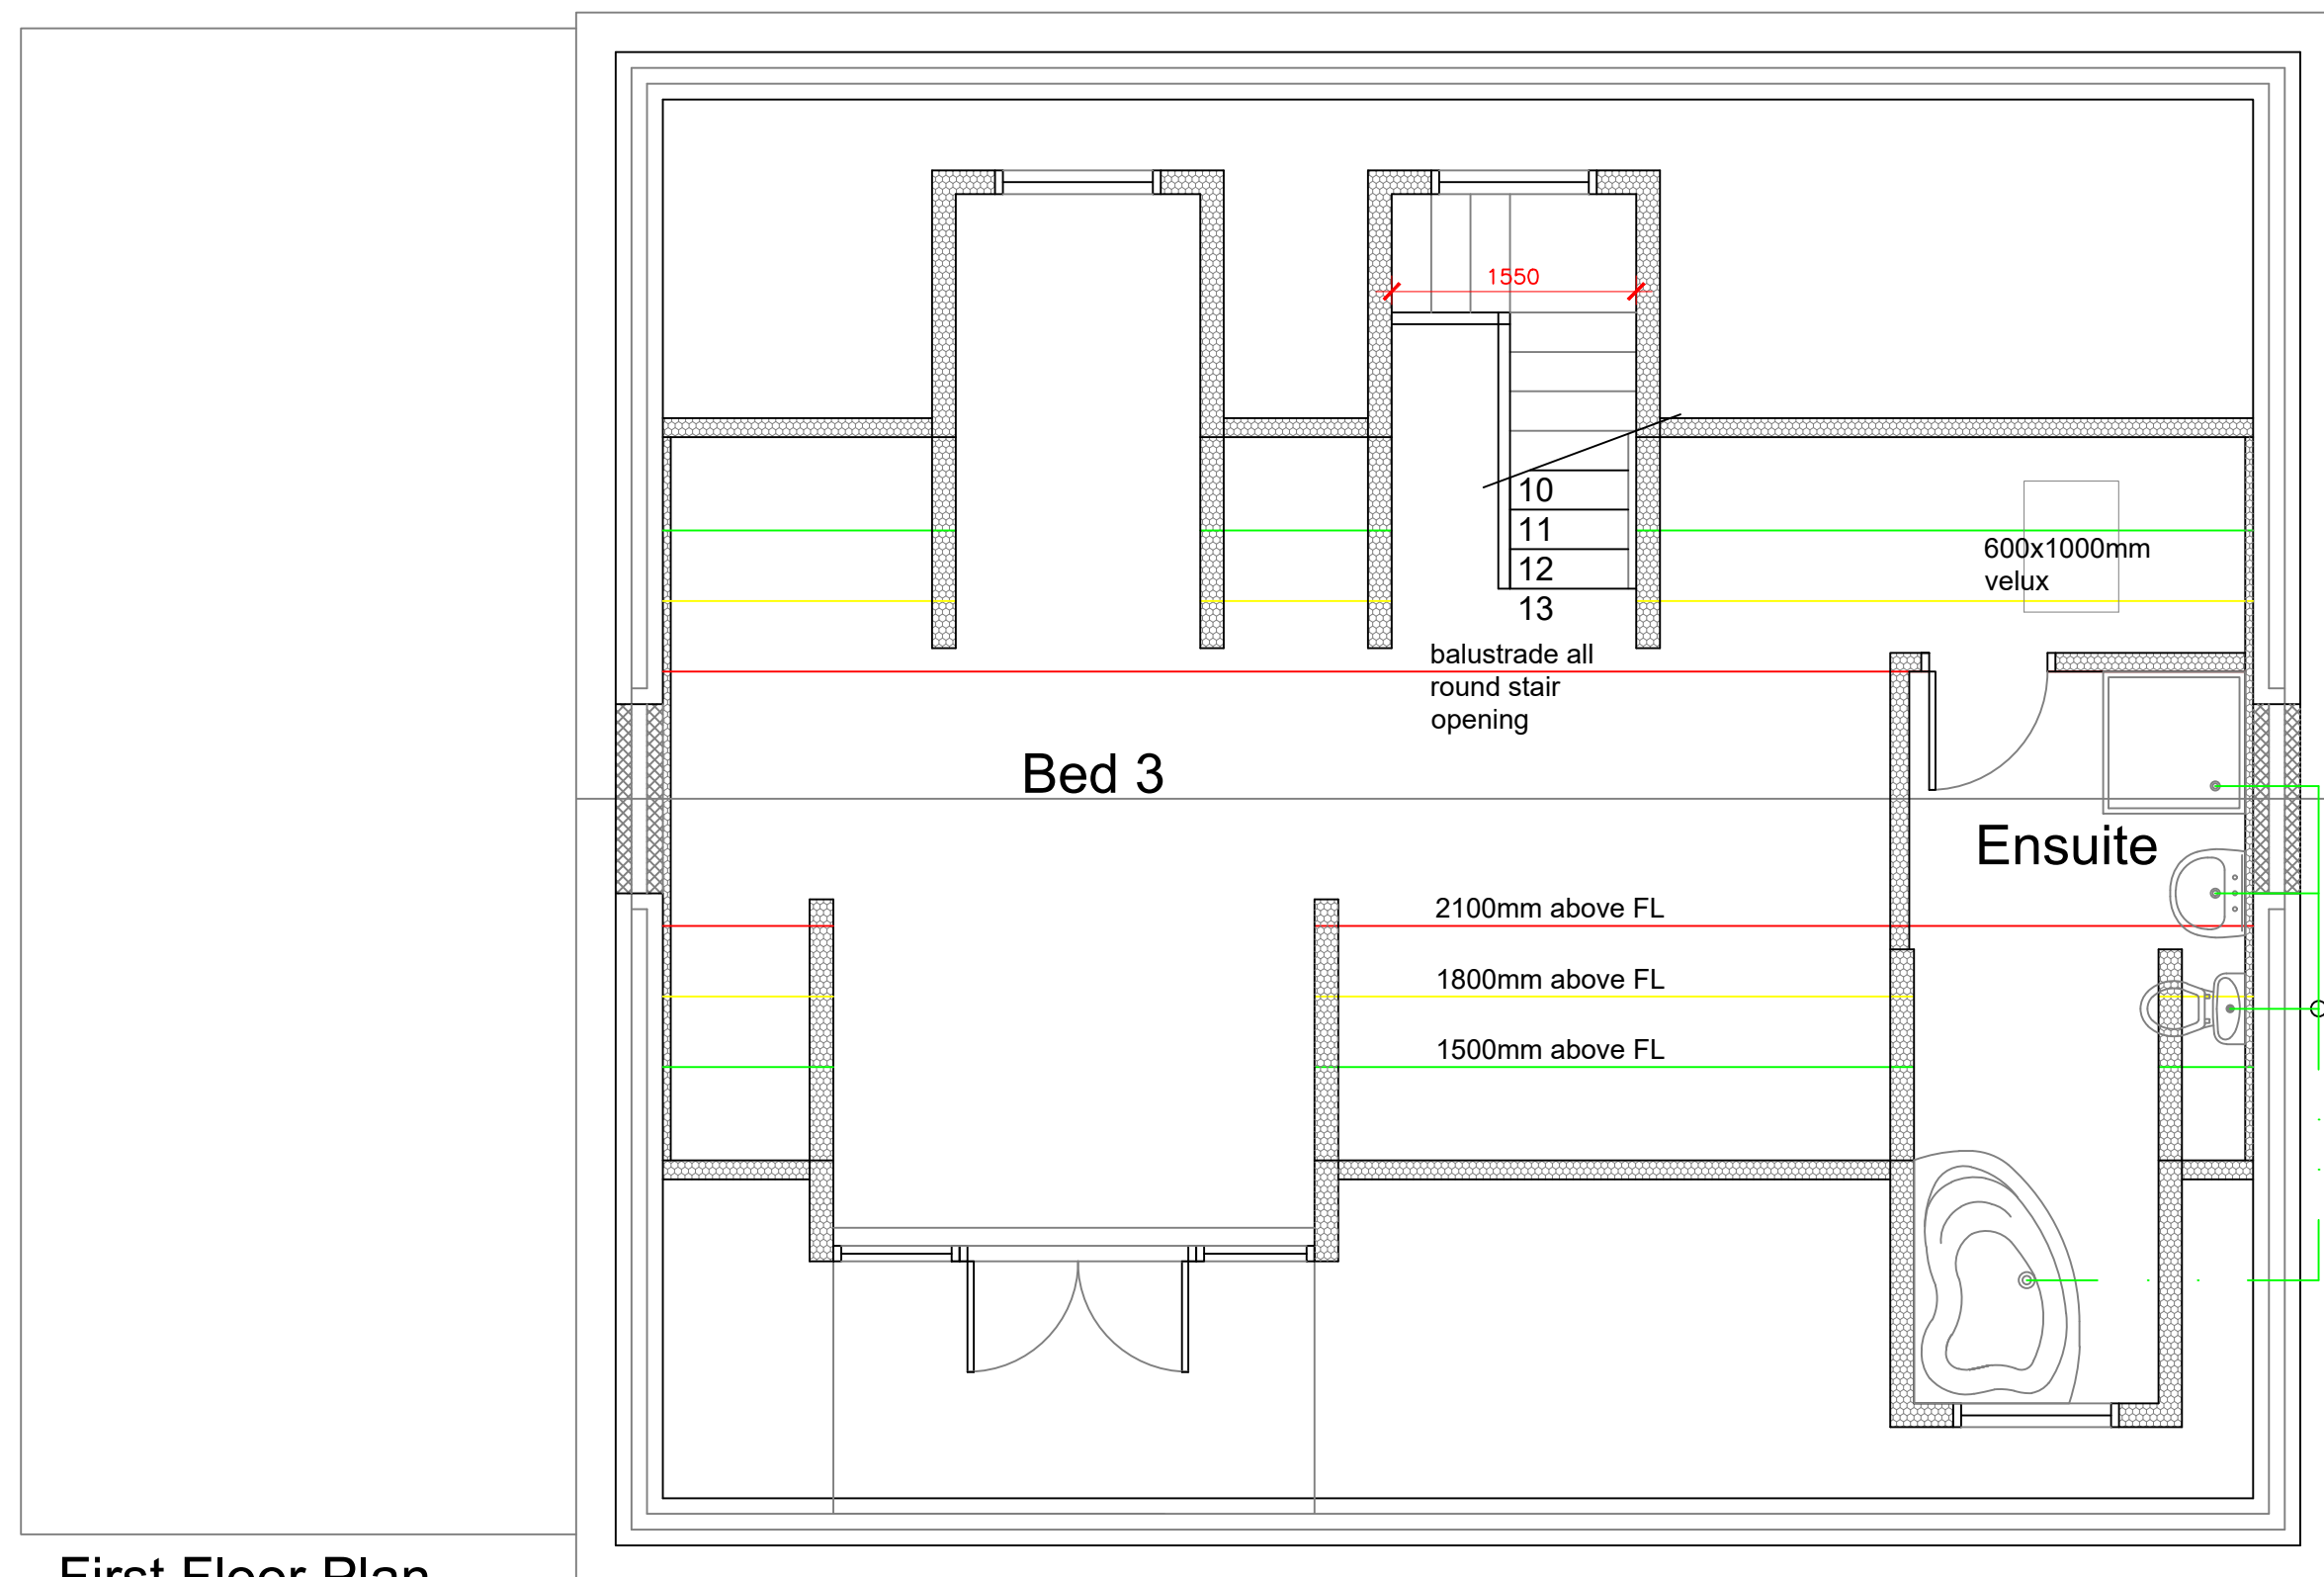

First Floor Plan

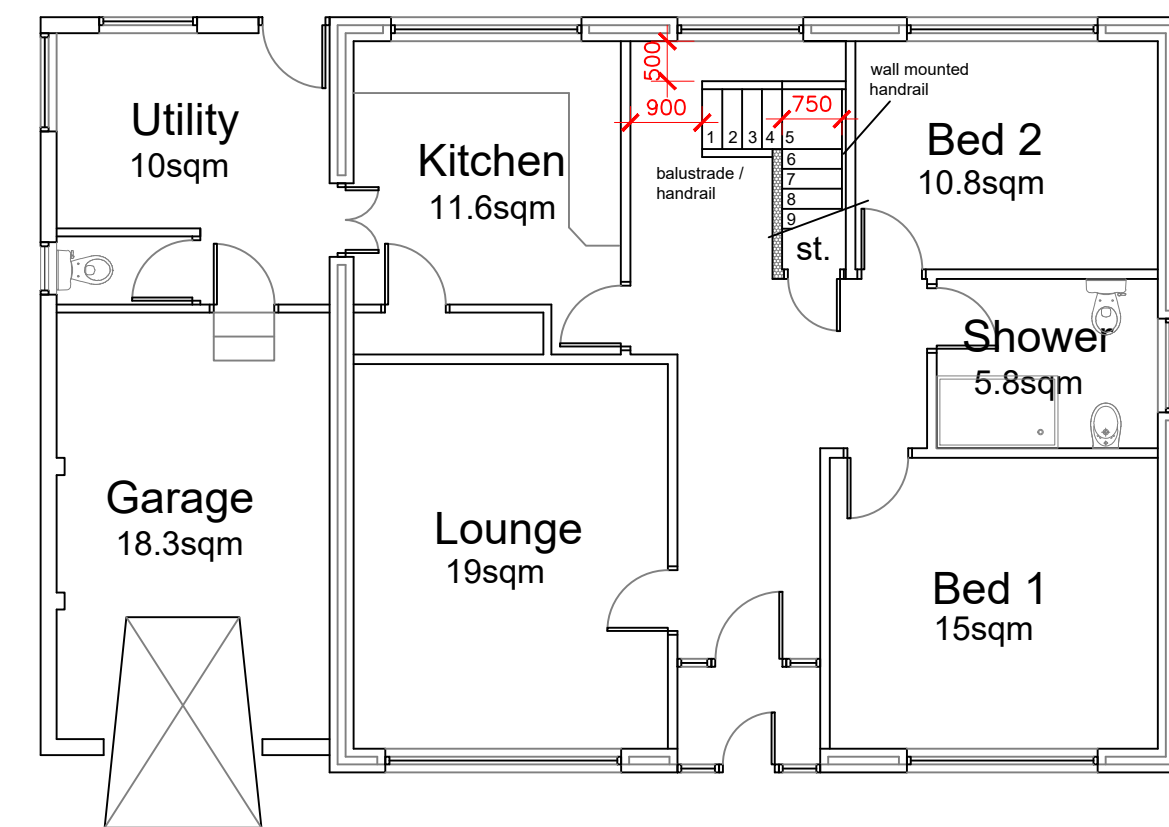

Floor Plan

Project Details		16 College View, Whitehaven CA28 9PJ Proposed Plans - option 1	
Project	Proposed attic conversion		
Plan	A2	Revision	E
Ref	AW-PAC-002		
Scale	1:100, 1:50	Date	May 2021