




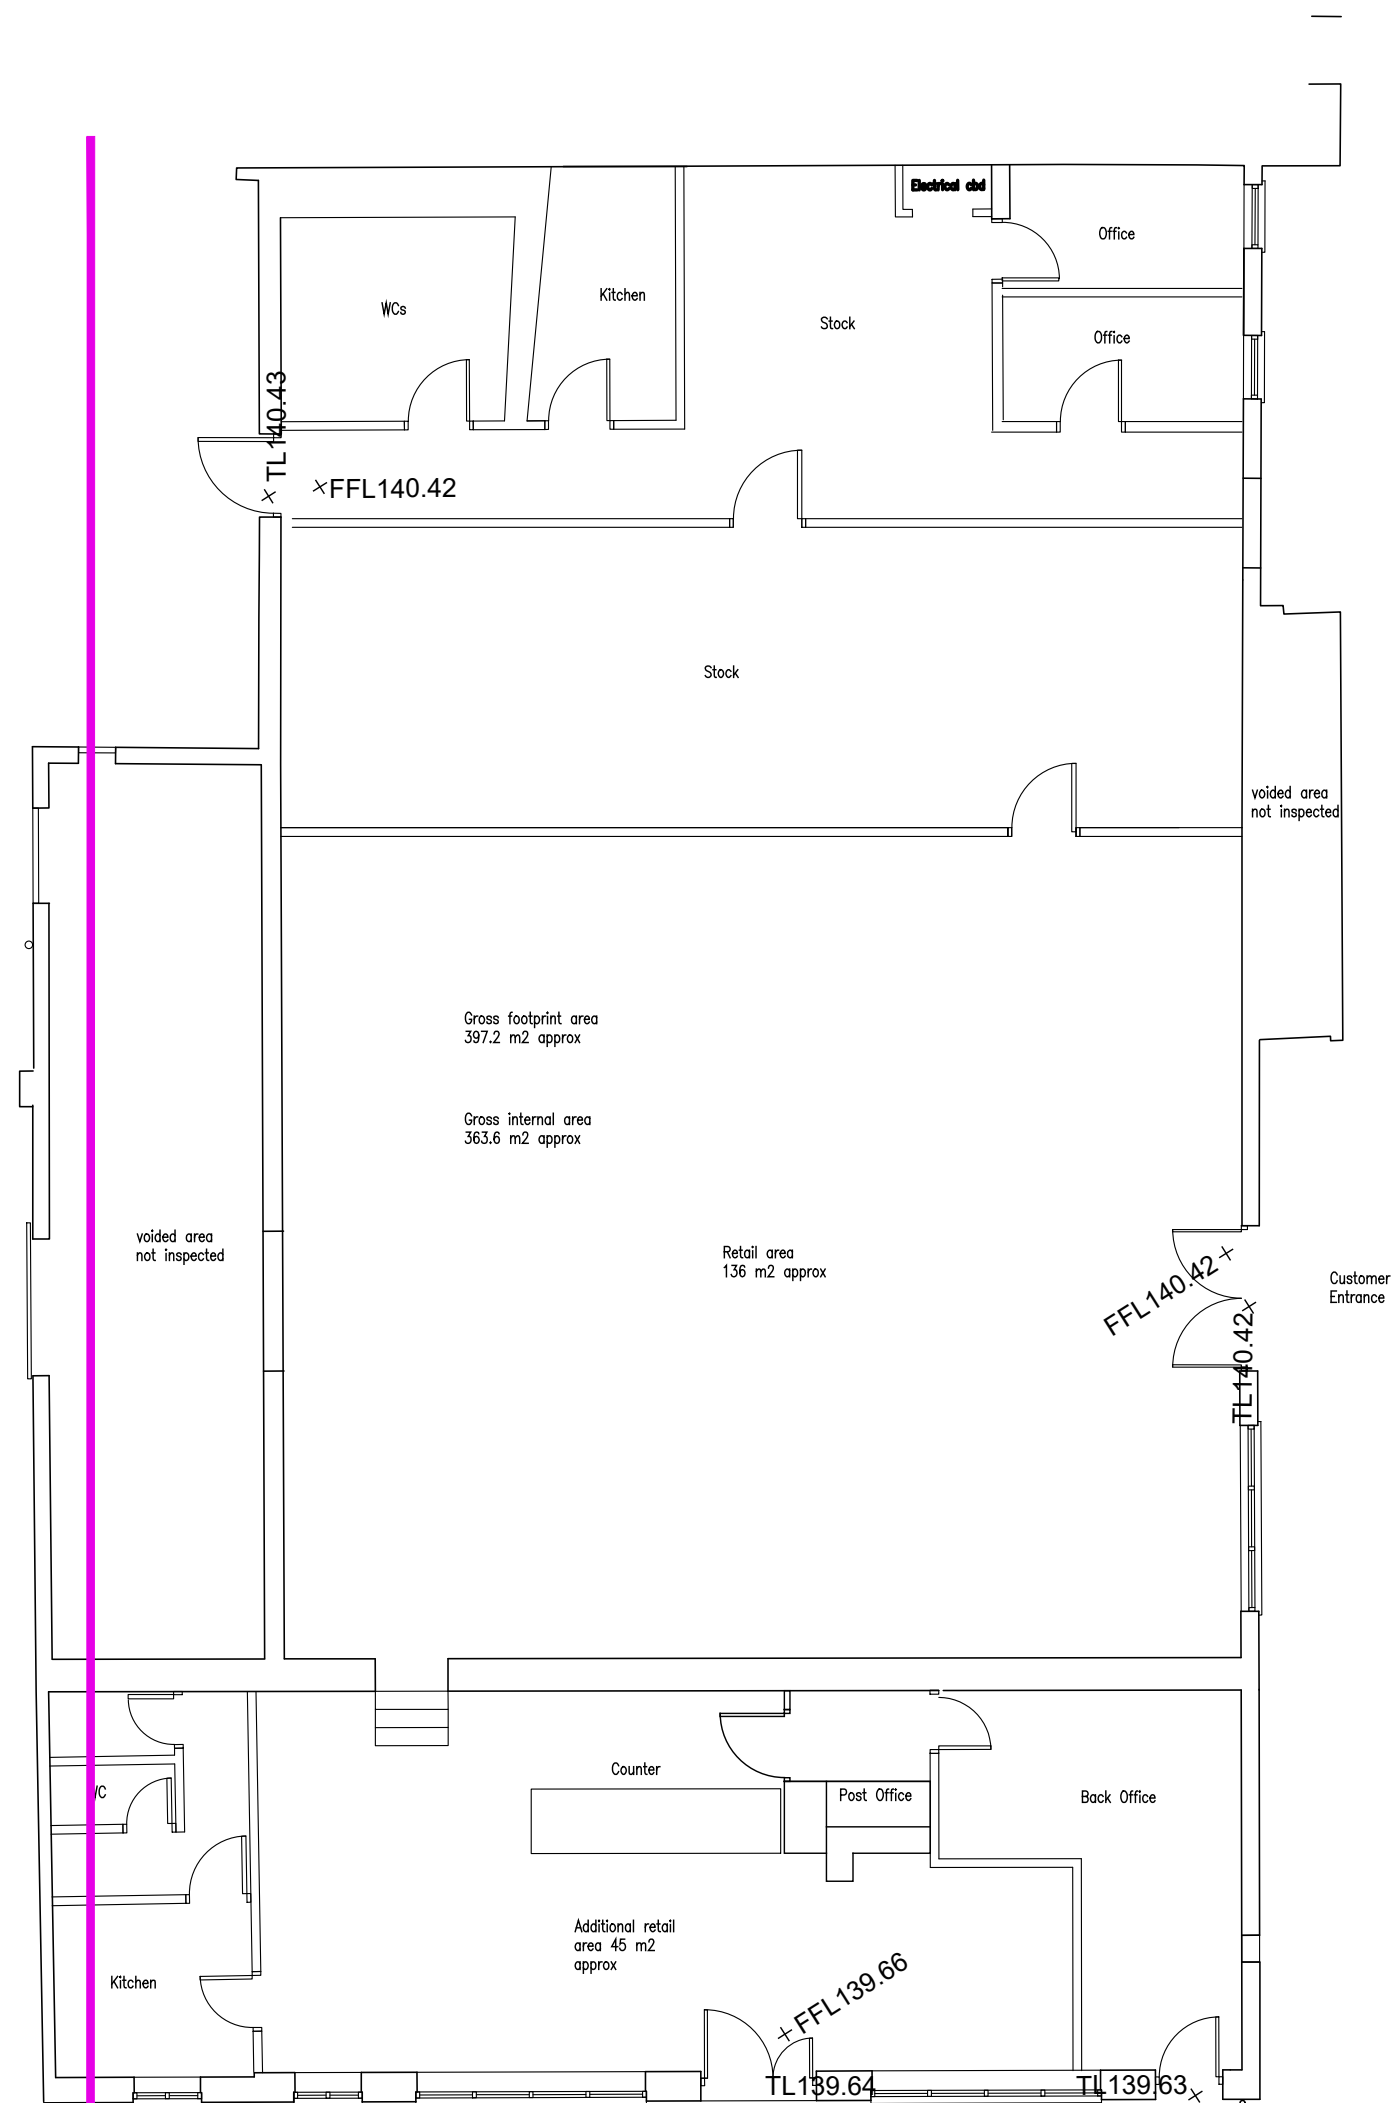

Existing Plan

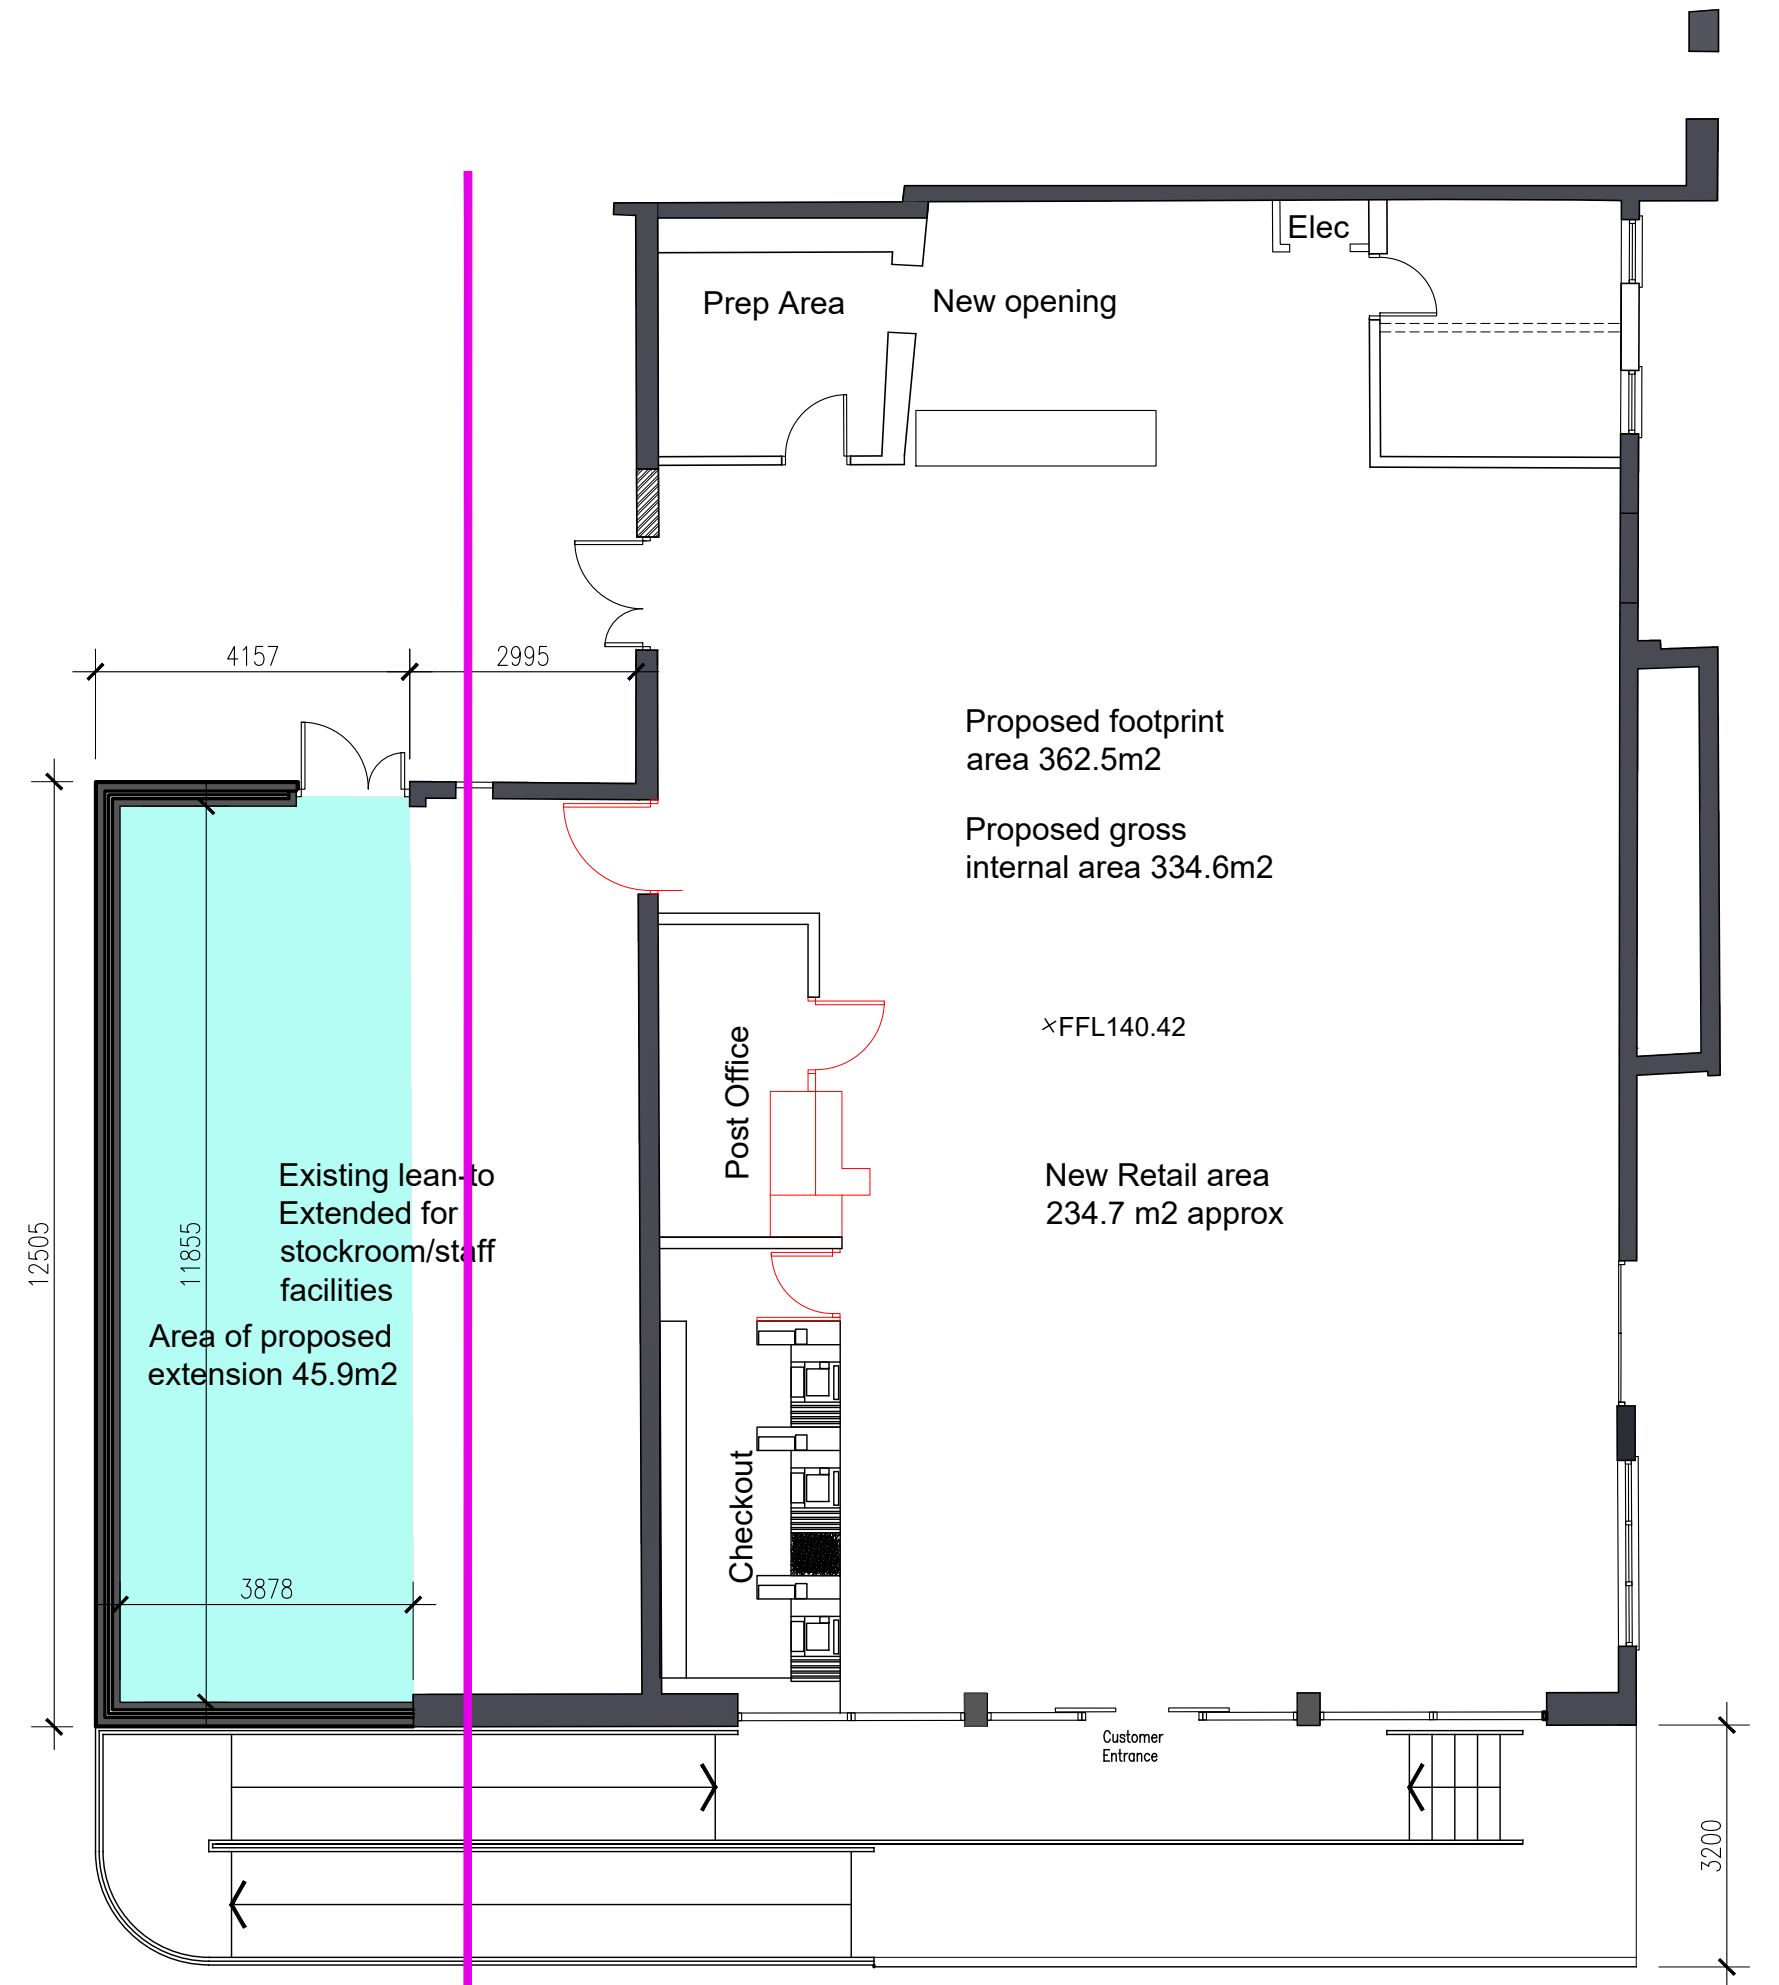

Proposed Plan

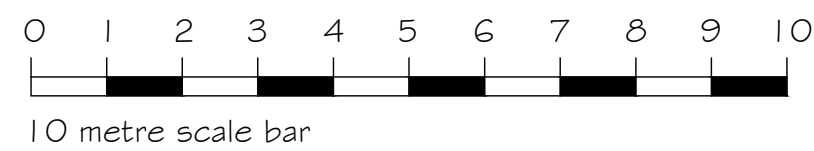